



PROPOSED PLAN (SCALE 1:50 @ A3)




EXISTING PLAN (SCALE 1: 50 @ A3)

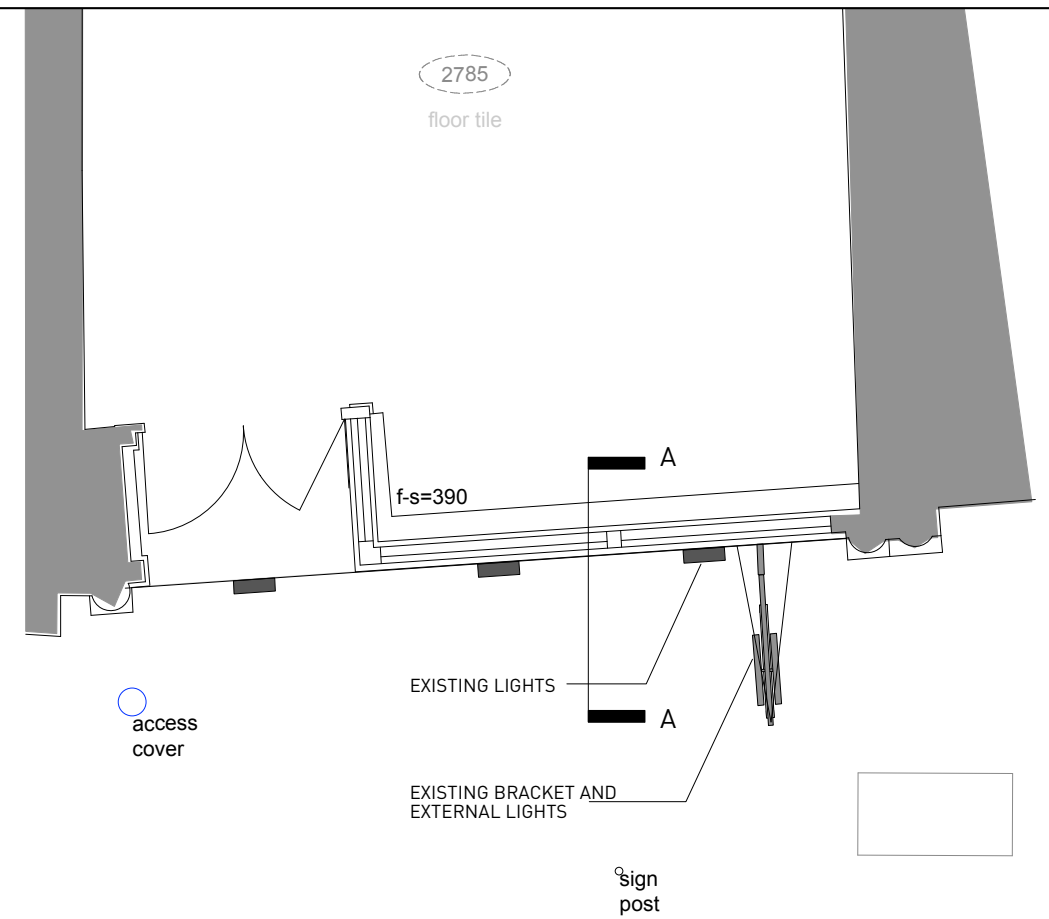

PROPOSED EXTERNAL LIGHTS: BLACK POWDERCOATED SWAN NECK LIGHT

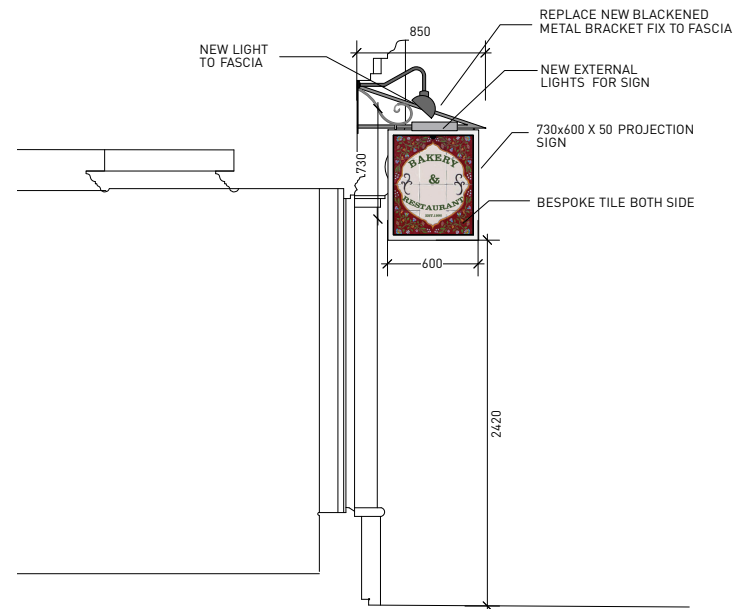

PROPOSED SECTION A-A (SCALE 1:50 @ A3)

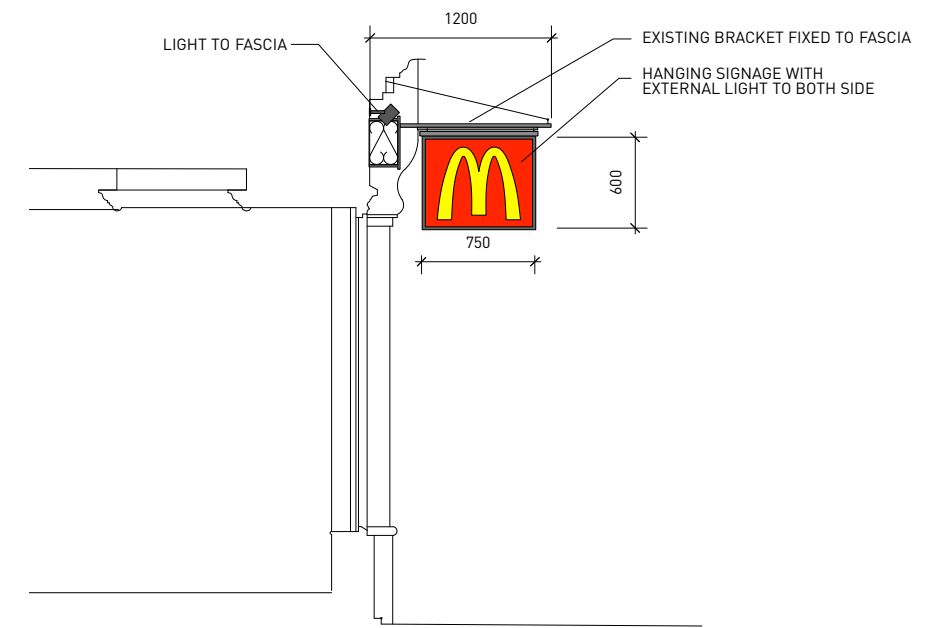

EXISTING SECTION A-A (SCALE 1:50 @ A3)



GENERAL NOTES:
Do not scale from this drawing.
Check drawing on receipt and immediately report any discrepancies to the Architect.
Verify all dimensions and levels on site prior to construction.
The contents of this drawing are Stiff + Trevillion Architects LLP copyright and shall not be re-used without their written permission.

A 16/12/13 GENERAL UPDATE: SECTIONS ADDED
No. Date Revision Notes

PLANNING

Stiff + Trevillion

Stiff + Trevillion Architects Ltd
16 Woodfield Road
London W9 2BE
T +44(0)20 8960 5550
F +44(0)20 8969 8648
mail@stiffandtrevillion.com
www.stiffandtrevillion.com

Project Le Pain Quotidien, 46 High St Hampstead, London NW3 1QG		
Drawing EXISTING / PROPOSED PLAN SHOPFRONT SIGNAGE		
Project No 3655	Drawing No 11	Revision A
Scale 1:50 @ A3	Date NOV 2013	Revised 16/12/2013