

lc4144959; MAIN SIGNAGE

TEXT: INDIVIDUAL LETTERS
 PAINTED TO THE EXISTING
 STORE FRONT
 COLOUR: CHARCOAL GREY
 LOGO: 'LPQ Clarendon LT STD.eps'
 SIZE: AS INDICATED
 POSITION: CENTERED, AS INDICATED

WINDOW DECALS
 PLACED ON THE INSIDE OF WINDOW
 1 x LOGO: 'WHITE DECAL.EPS'
 SIZE: h: 300 mm
 POSITION AS INDICATED
 1 x OPENING HOURS
 SIZE: h: 300 mm
 FONT: 'CLARENDON' 75pt
 'THE SANS' 50pt
 COLOUR: PANTONE 123C

PROJECTING SIGN
 LOGO: 'LPQ Clarendon LT STD.EPS'
 SIZE: 560x720 mm

MENU HOLDERS
 CEILING TO FLOOR CABLES, WITH
 SINGLE SUPPORTS FOR PANELS.
 COLOUR: BLACK FINISH
 MENU PANELS: ACRYLIC, NON GLARE
 SIZE: A4 PORTRAIT



PROPOSED EXTERNAL LIGHTS: BLACK POWDERCOATED SWAN NECK LIGHT

REMOVE EXISTING LIGHTS AND REPLACE WITH NEW LIGHTS

PAINTED LOGO
 (COLOR REF: DULUX 00NN 07/000)

REPAINTED SHOPFRONT
 (COLOR REF: MIXED DULUX 30GY 41/173 50GY 41/084 10GY 39/139)


REPAINTED DOOR + WINDOW FRAME
 (COLOR REF: DULUX 00NN 07/000)

WINDOW DECAL, TRADITIONAL LOGO AND OPENING TIME BY GRAPHIC DESIGNER

EXISTING DOOR HANDLES

PROPOSED SHOPFRONT (1:50 @ A3)

DETAIL PROJECTION SIGNAGE (SCALE 1:20 @ A3)

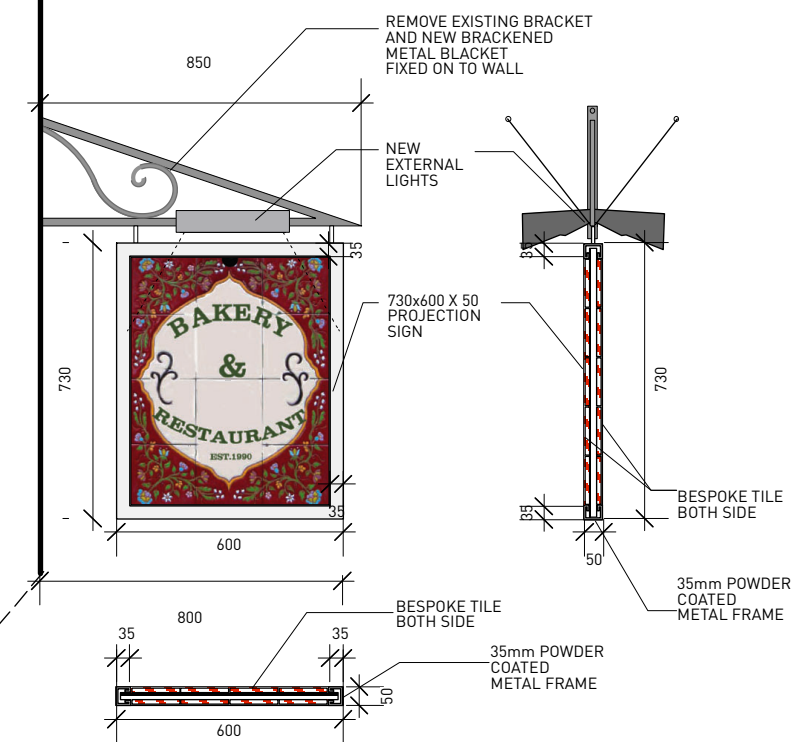

EXISTING LIGHTS

EXISTING BLACKENED METAL BRACKET FIXED ON TO WALL
 EXISTING EXTERNAL LIGHTS

EXISTING SHOPFRONT (1:50 @ A3)



GENERAL NOTES:
 Do not scale from this drawing.
 Check drawing on receipt and immediately report any discrepancies to the Architect.
 Verify all dimensions and levels on site prior to construction.
 The contents of this drawing are Stiff + Trevillion Architects LLP copyright and shall not be re-used without their written permission.

B	16/12/13	GENERAL UPDATE: EXTERNAL LIGHTS REVISED/ WINDOW DECAL DETAIL SHOWN/ MINOR TEXT CORRECTED
A	13/12/13	GENERAL UPDATE
No.	Date	Revision Notes

PLANNING

Stiff + Trevillion

Stiff + Trevillion Architects Ltd
 16 Woodfield Road
 London W9 2BE
 T +44(0)20 8960 5550
 F +44(0)20 8969 8668
 mail@stiffandtrevillion.com
 www.stiffandtrevillion.com

Project Le Pain Quotidien, 46 High St Hampstead, London NW3 1QG		
Drawing EXISTING / PROPOSED SHOPFRONT		
Project No 3655	Drawing No 130	Revision B
Scale 1:50 @ A3	Date NDV 2013	Revised 16/12/13