

Sign A - Scale 1:25

1No. Set of individual locator fixed timber letters mounted on to timber fascia panel. Illuminated by LED trough light.
Size: 4800 x 650mm, Letters - 220mm.



Sign B - Scale 1:20

1No. Timber amenity board
Size: 610 x 915mm.



Sign C - Scale 1:20

1No. Door plaque
Size: 300 x 180mm.



Sign D - Scale 1:20

1No. Double sided timber pictorial panel including 900mm header. Illuminated by LED trough lights
Size - 900 x 1200mm.




Sign E - Scale 1:10

Omitted from scheme

Sign F - Scale 1:20

1No. One set of individual locator fixed timber letters.
Size: 5115mm span. T - 300mm.

THE GRAFTON ARMS

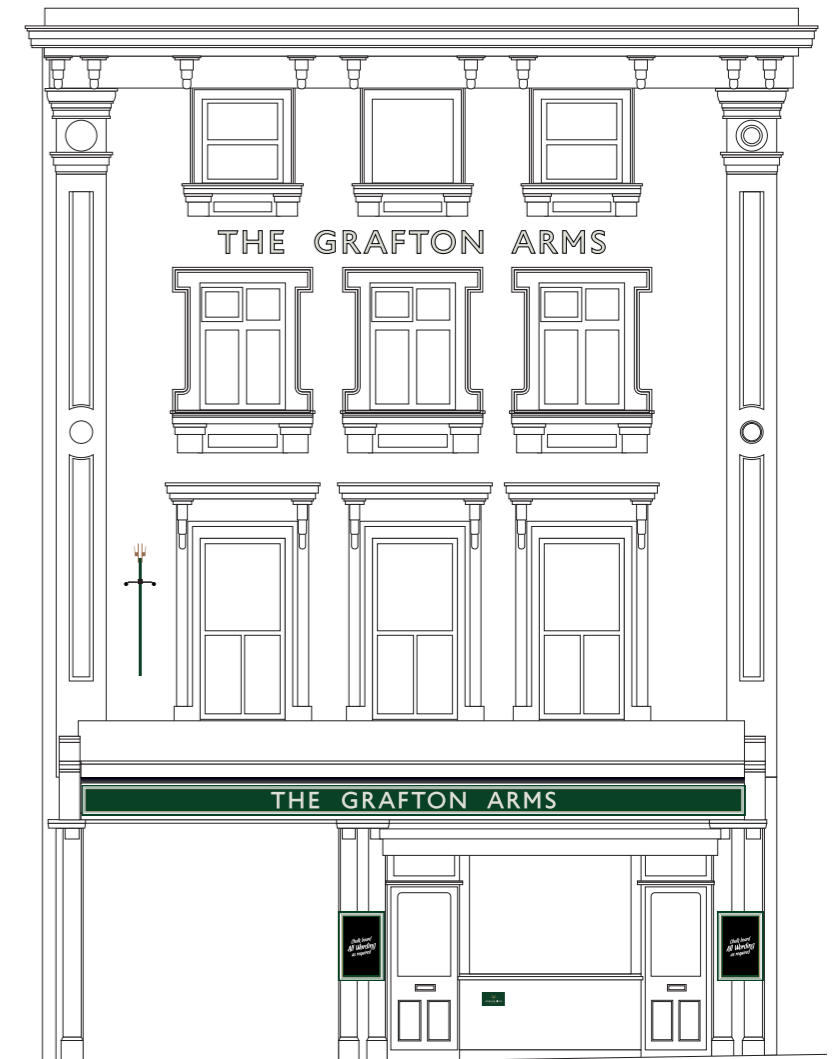

Front Elevation - Scale 1:100

Copy Licence No. - 100048453

Scale 1:25, 1:20, 1:10 & 1:100 @ A3

karen@insigniasigns.biz

Greene King.

The Grafton Arms - Euston, London.

26/11/13, dr. 7/01/14, pf.

ral 6005



ral 9002

NB - please always refer to actual paint references for accurate colour representation



t : 0113 243 8533 f : 0113 243 8733 / e-mail : sales@insigniasigns.biz / www.insigniasigns.biz



Scale 1:1250

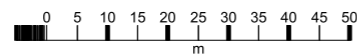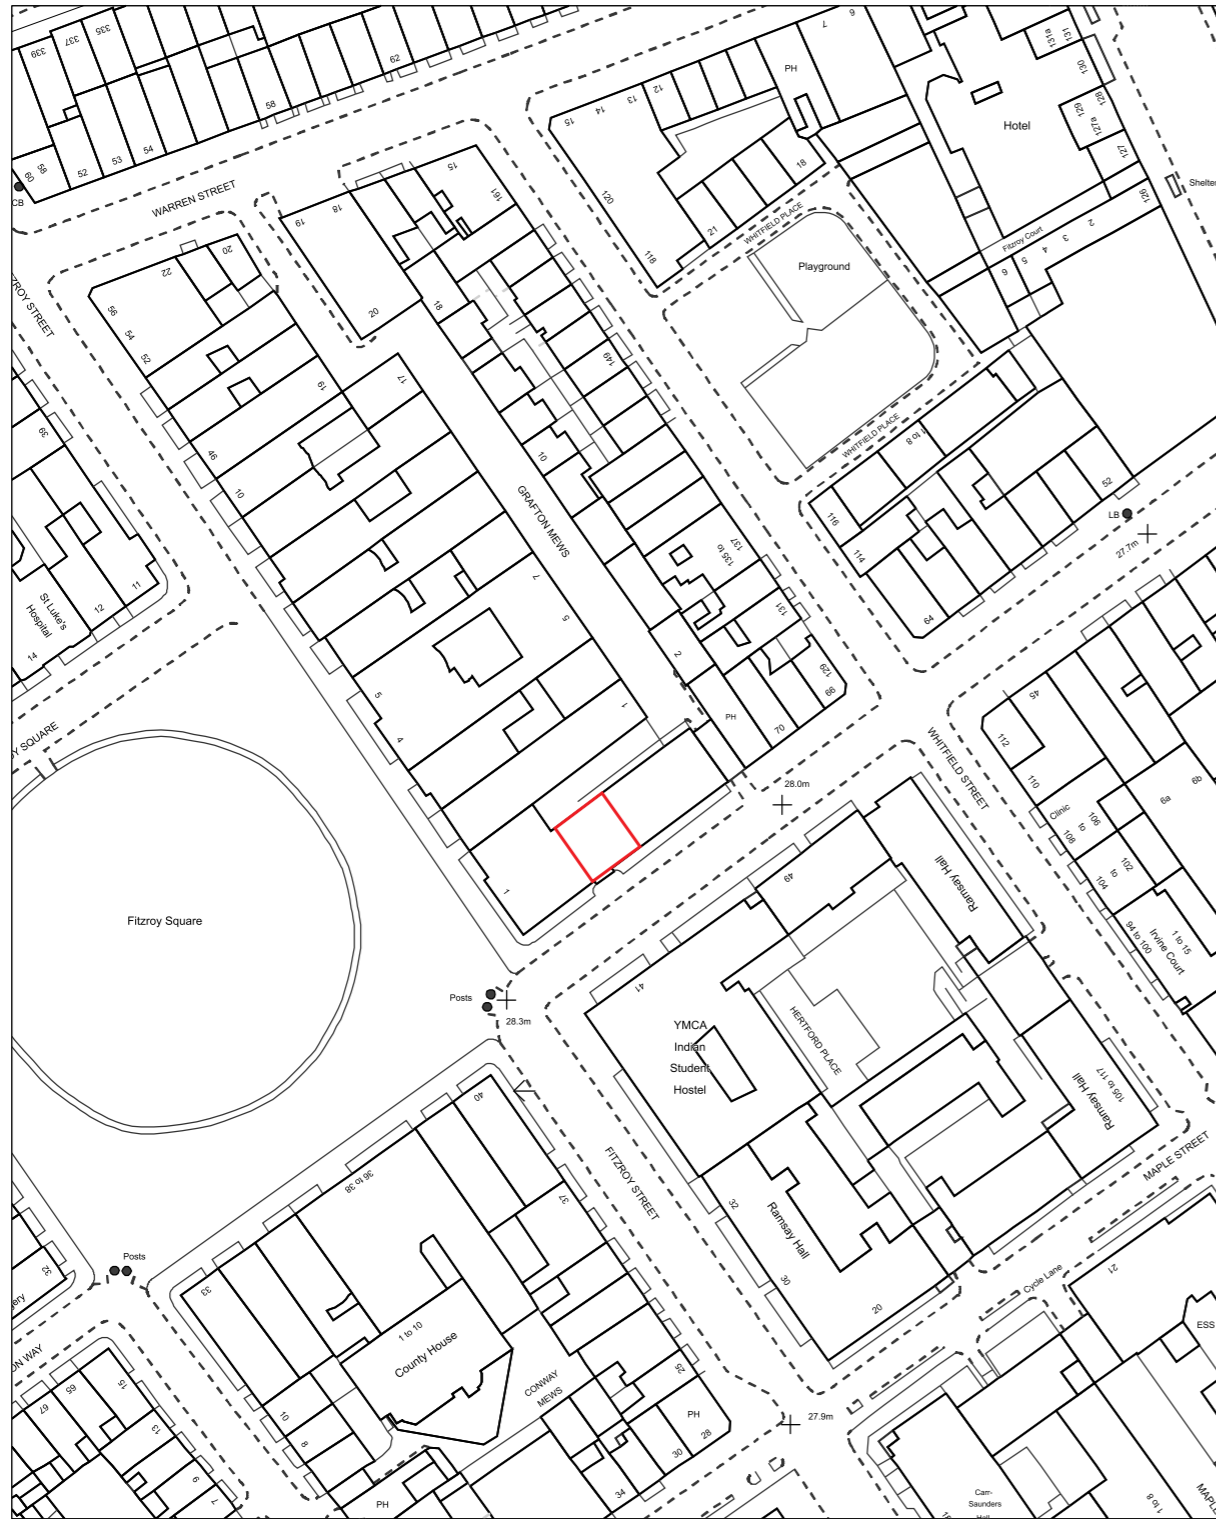

Scale 1:500

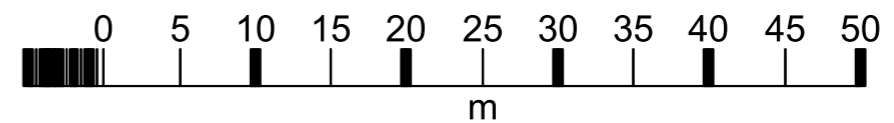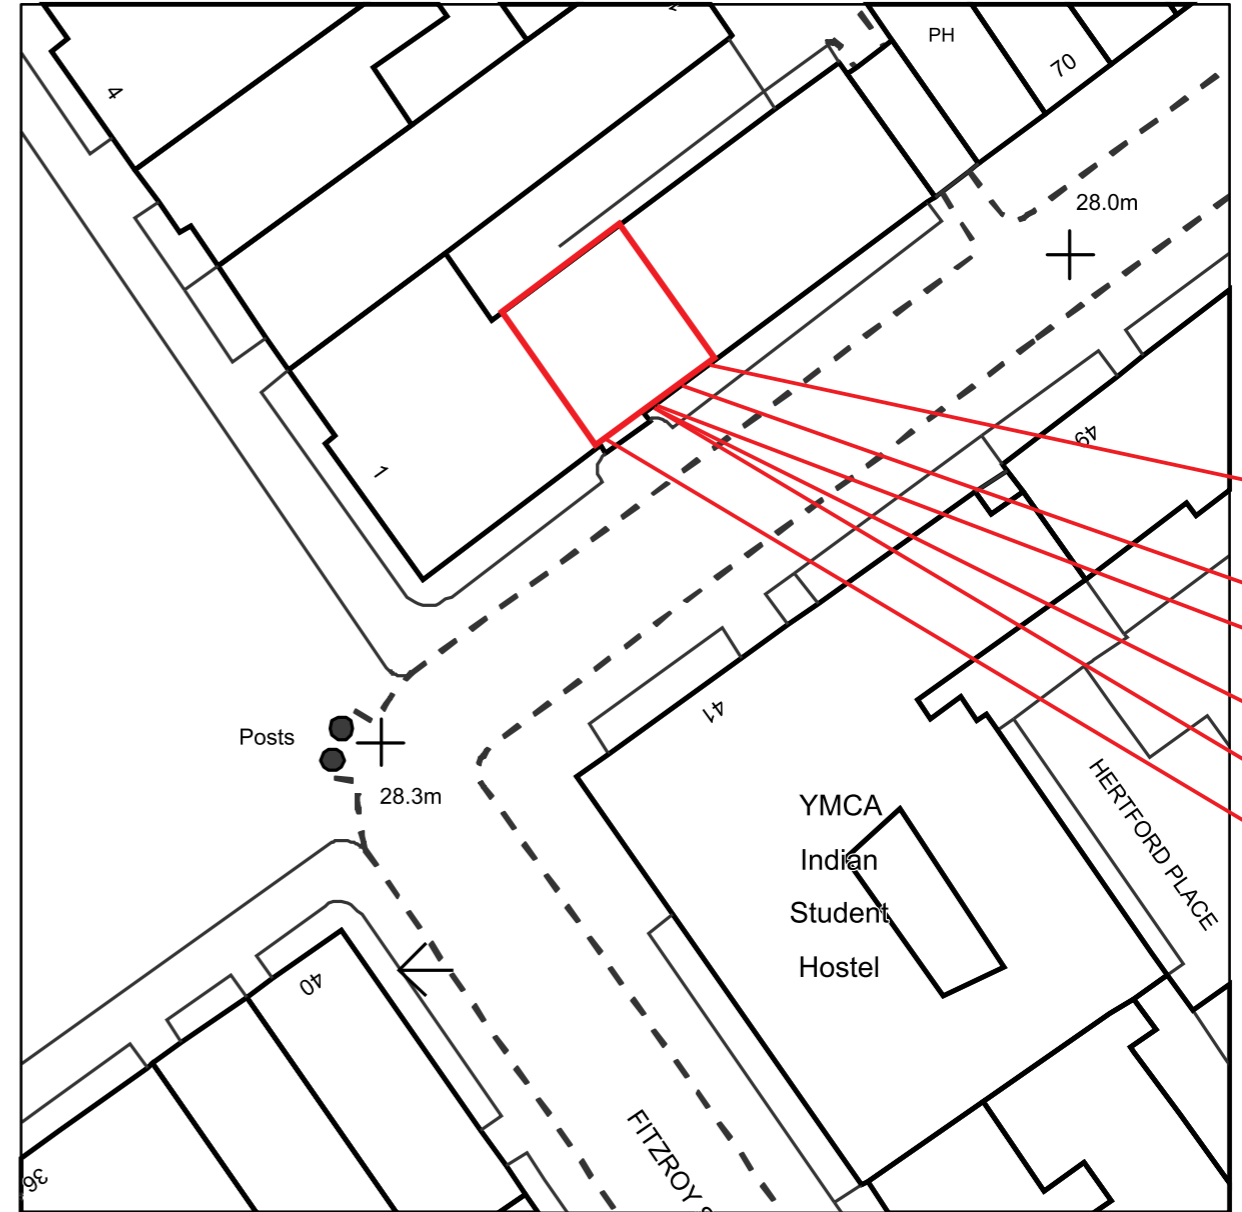

Copy Licence No. - 100048453

Scale 1:1250 & 1:500 @ A3

karen@insigniasigns.biz

Greene King.
 The Grafton Arms - Euston, London.
 26/11/13, dr. 7/01/14, pf.


ral 6005 ral 9002

NB - please always refer to actual paint references for accurate colour representation


t : 0113 243 8533 f : 0113 243 8733 / e-mail : sales@insigniasigns.biz / www.insigniasigns.biz




SIGN A - scale 1:10

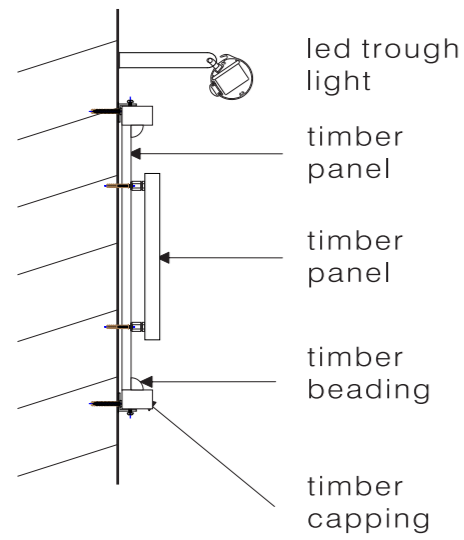


SIGN B - scale 1:10

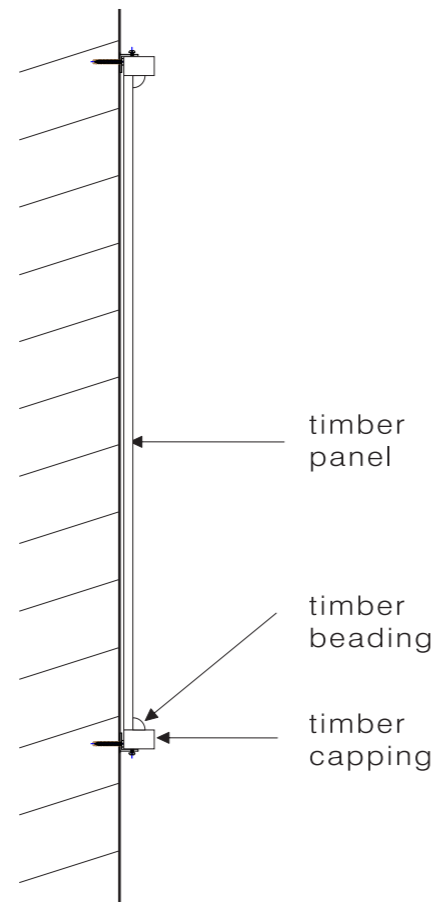


SIGN C - scale 1:10

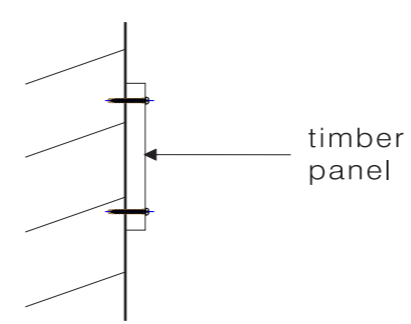

SIGN D - scale 1:10

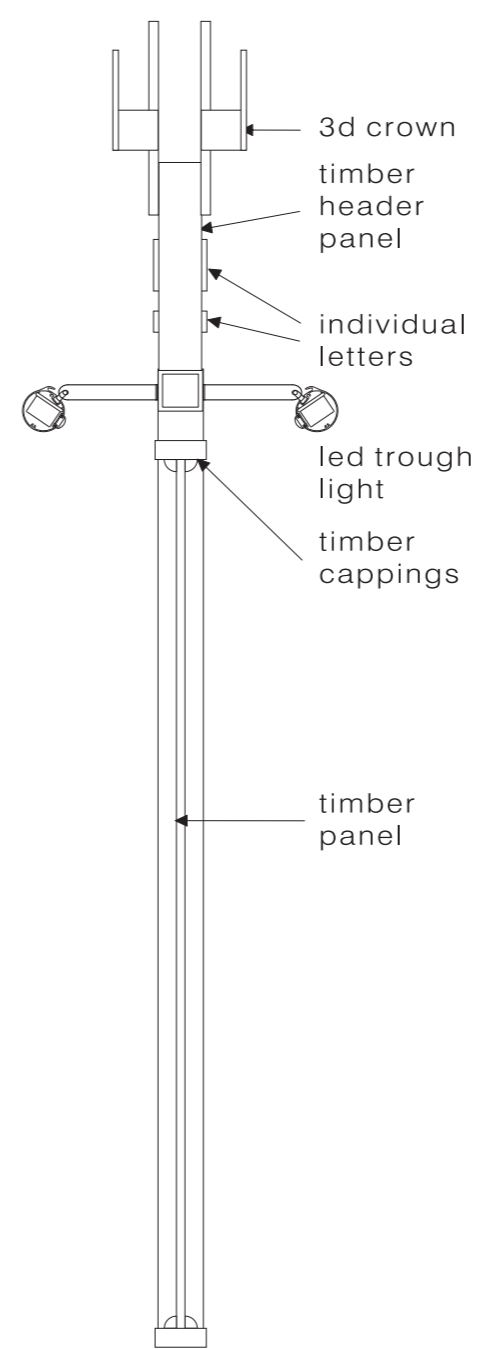

SIGN F - scale 1:10

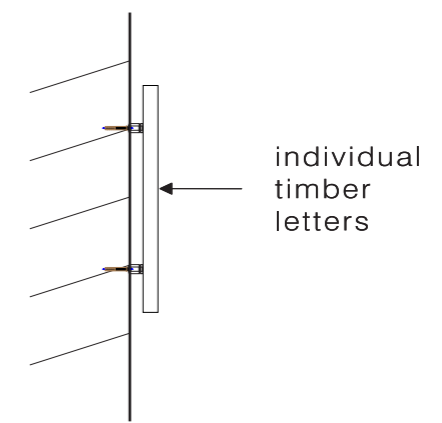

Copy Licence No. - 100048453

Scale 1:10 @ A3

karen@insigniasigns.biz

Greene King.
The Grafton Arms - Euston, London.
26/11/13, dr. 7/01/14, pf.

ral 9002

ral 6005

NB - please always refer to actual paint references for accurate colour representation

t : 0113 243 8533 f : 0113 243 8733 / e-mail : sales@insigniasigns.biz / www.insigniasigns.biz

