




Datum 55.00m

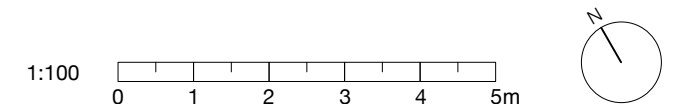

General Notes
 © Copyright Stephen Davy Peter Smith Architects 2013
 These proposals are subject to the approval of all Statutory Building Control Requirements and the requirements of all Statutory Authorities and Service Providers.
 The site boundaries and surroundings are based on a survey carried out by Maltby land surveys Ltd. The site boundaries are those described by the client.
 These drawings are to be read in conjunction with all other relevant documentation produced by Stephen Davy Peter Smith Architects and other consultants employed by the client.
 Do not scale the drawing.

Rev	Comment	By	Date
-	Preliminary Issue - For comment	CM	04.12.13

stephen davy architects
peter smith

Fanshaw House, Fanshaw Street, London N1 6HX
 Tel: 020 7739 2020 Fax: 020 7739 2021
 E-mail: sdpsa@davysmitharchitects.co.uk
 Website: www.davysmitharchitects.co.uk

Client
Brampton Investments Ltd.
 C/O Koopmans

Project
9-12 New College Parade
 Finchley Road
 London, NW3

Drawing Title Existing Finchley Road Elevation		
Job No. 1235	Drawn By CM	Scale 1:100 @ A3
Date Nov 2013	Checked By GD	
Drawing No.	1235(PL)404	Revision -