


01 FIRST FLOOR FLAT
SCALE 1:50 @ A1



02 SECOND FLOOR FLAT
SCALE 1:50 @ A1

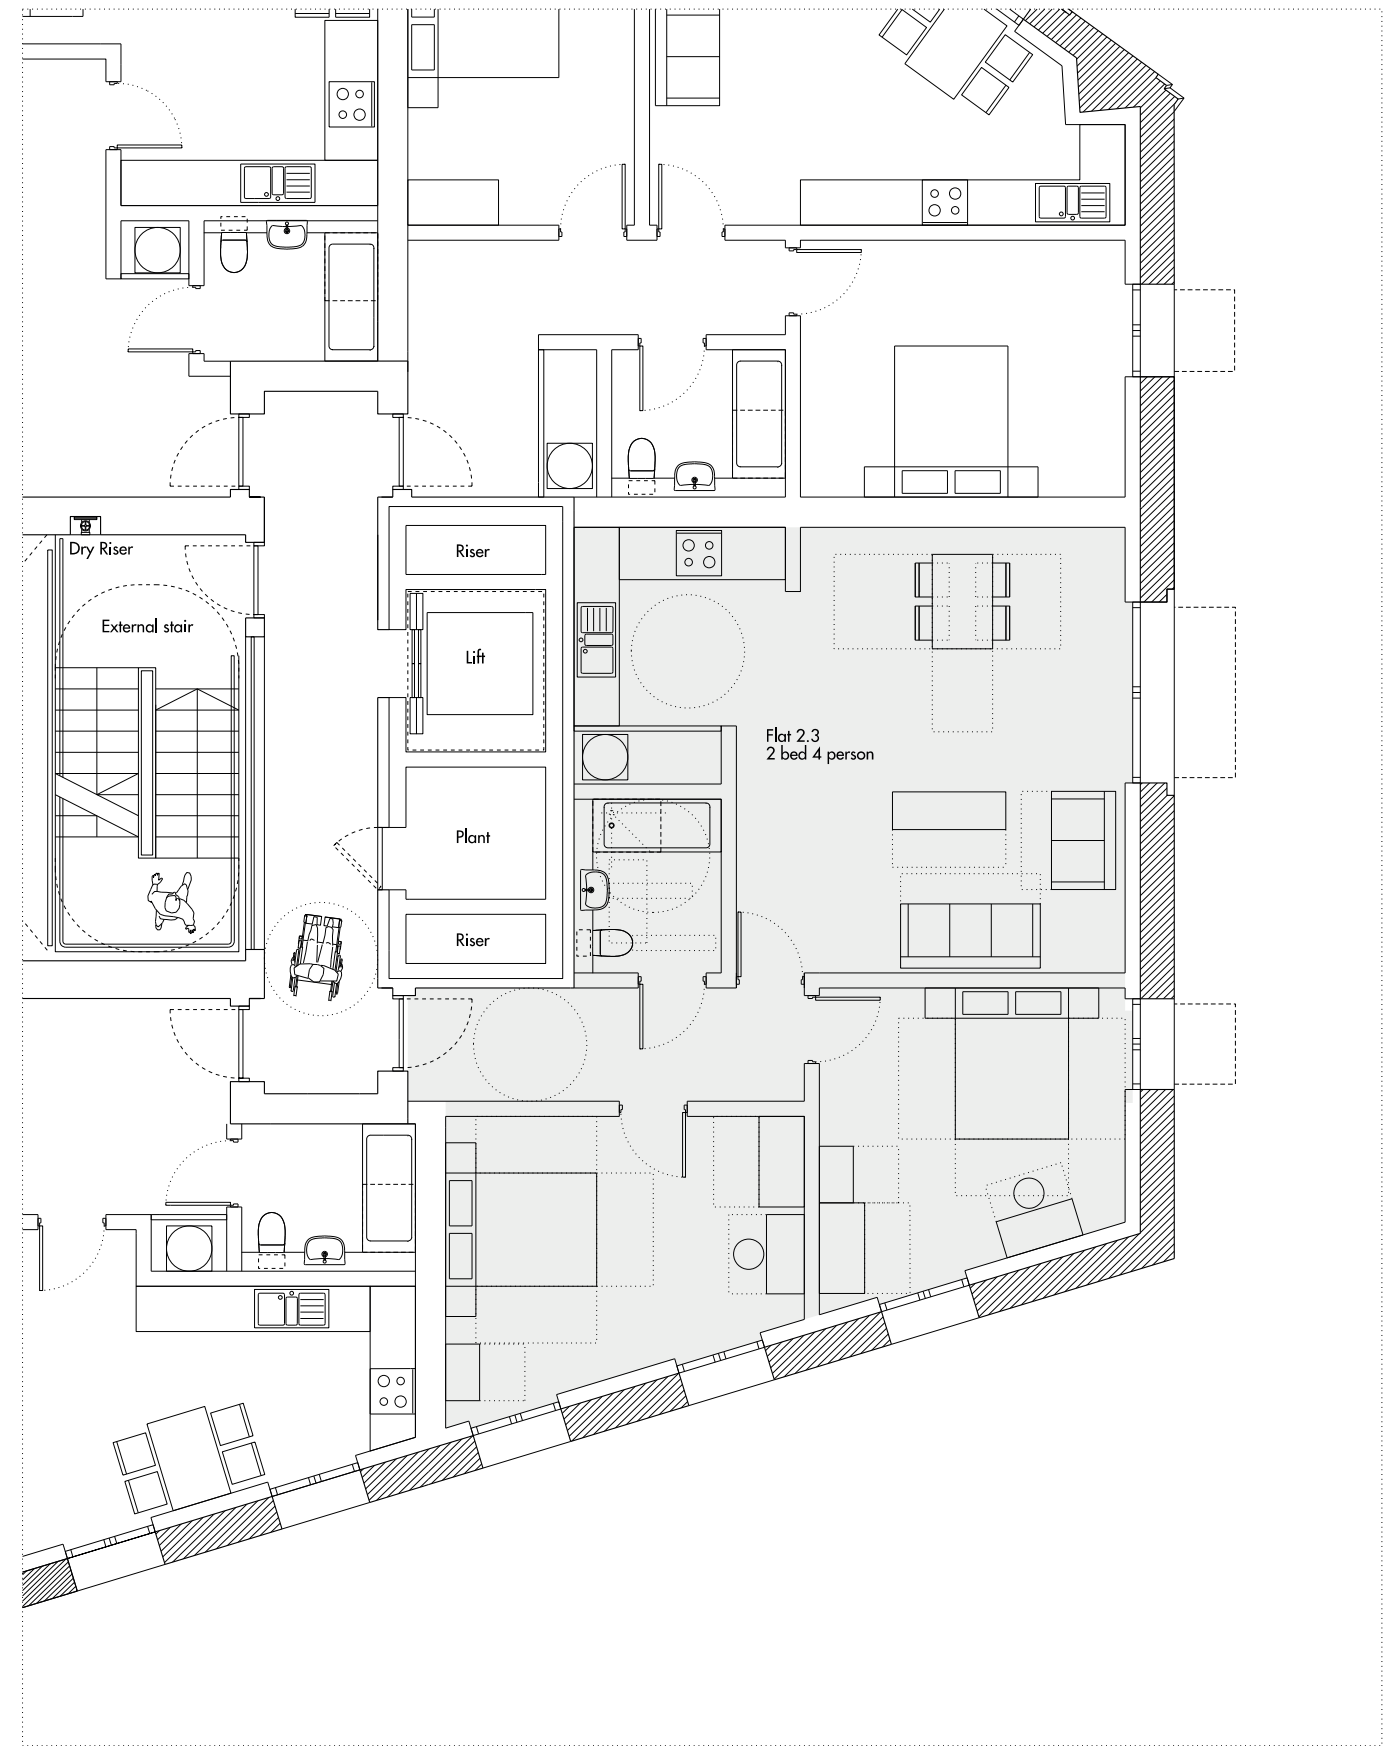

REV	DATE	DESCRIPTION	CHK
P2	12.09.13	FOR INFORMATION	KW
P3	22.11.13	PLANNING ISSUE	AC



Retained facade

Allies and Morrison
85 Southwark Street
London SE1 0HX
telephone 020 7921 0100
facsimile 020 7921 0101
email info@alliesandmorrison.co.uk
A&M JOB NO: 863

187 KENTISH TOWN ROAD
PROPOSED WHEELCHAIR UNITS
PLANNING
863_07_117

SCALE 1:50 @A1 1:100@A3

P3

Revision