



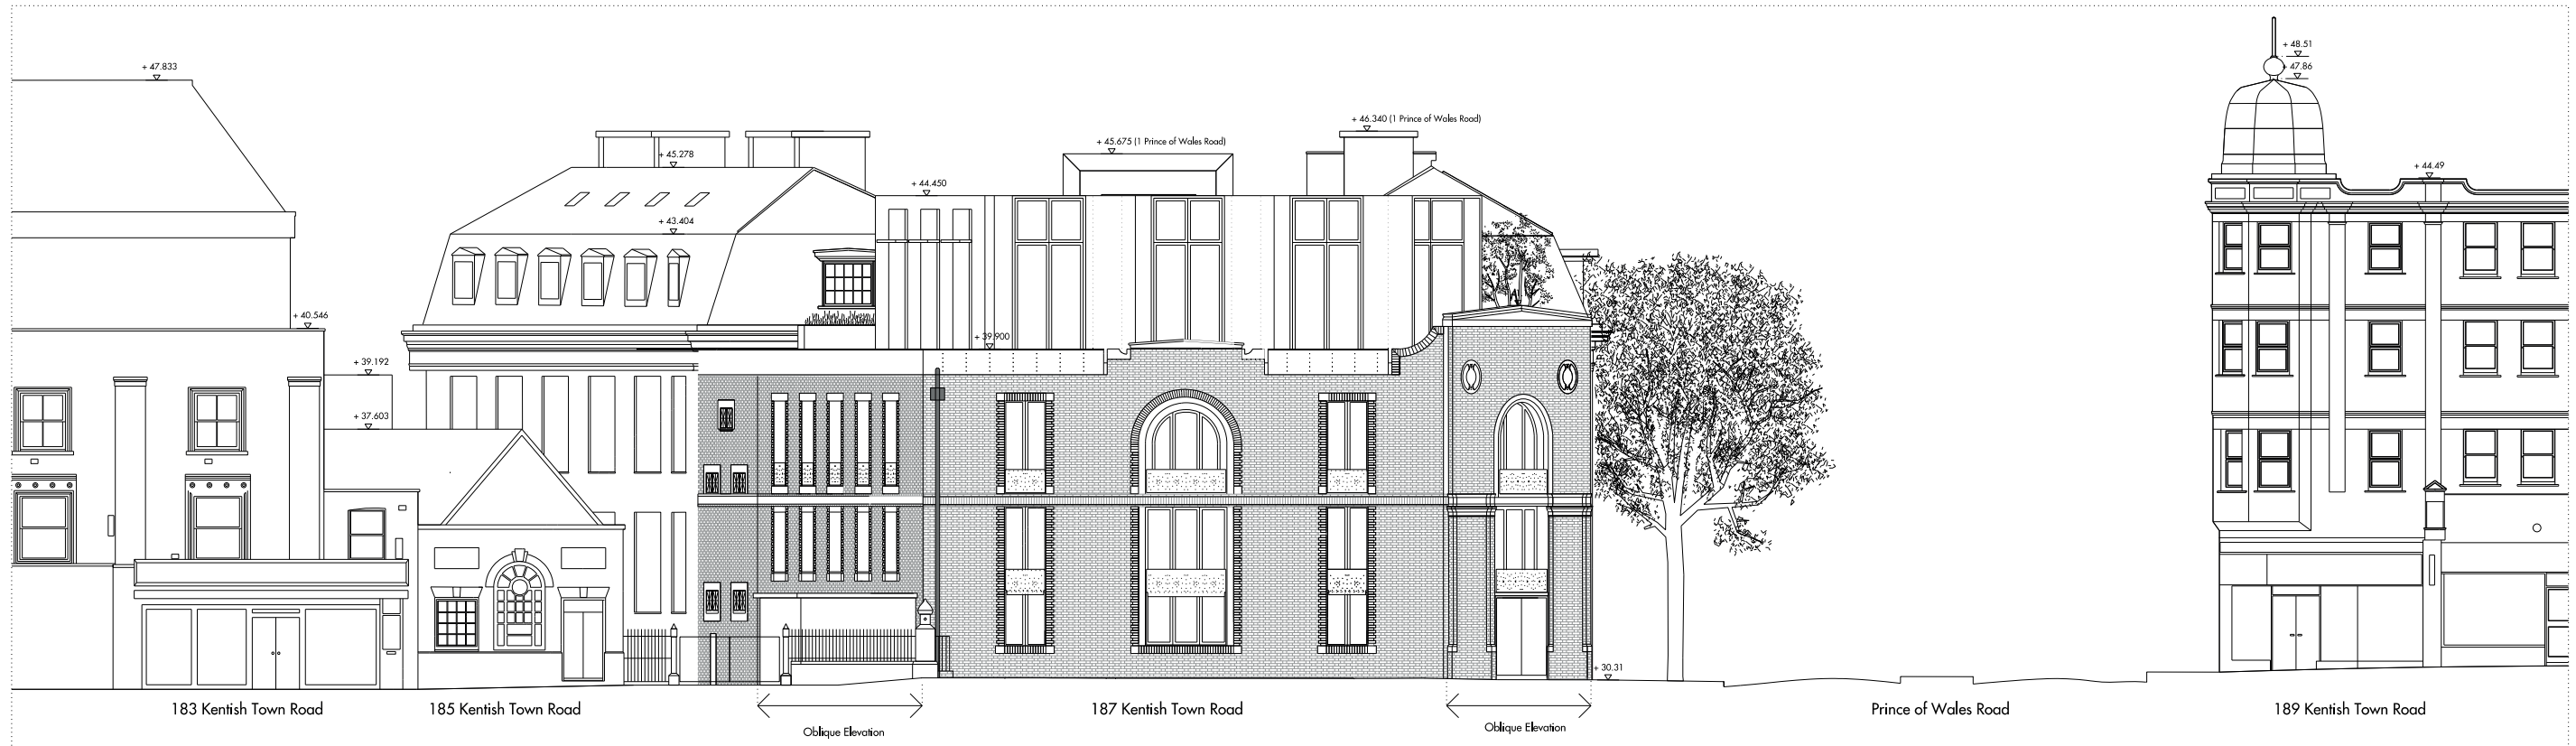

01 PROPOSED NORTH STREETSCAPE ELEVATION  
SCALE 1:100 @ A1



02 PROPOSED EAST STREETSCAPE ELEVATION  
SCALE 1:100 @ A1

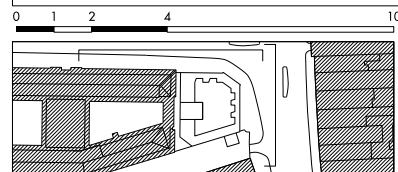

REV	DATE	DESCRIPTION	CHK
P2	28.08.13	Pre-Meeting Consultation	AC
P3	12.09.13	For Information	LM
P4	15.11.13	DRAFT	AC
P5	22.11.13	PLANNING ISSUE	AC

Allies and Morrison  
85 Southwark Street  
London SE1 0HX  
telephone 020 7921 0100  
facsimile 020 7921 0101  
email info@alliesandmorrison.co.uk  
A&M JOB NO: 863

187 KENTISH TOWN ROAD  
PROPOSED STREETSCAPE ELEVATIONS  
PLANNING  
863\_07\_220  
SCALE: 1:100 @A1 1:200 @A3