


PROPOSED SECTION 1-1  
see drawing ed-59gt-301

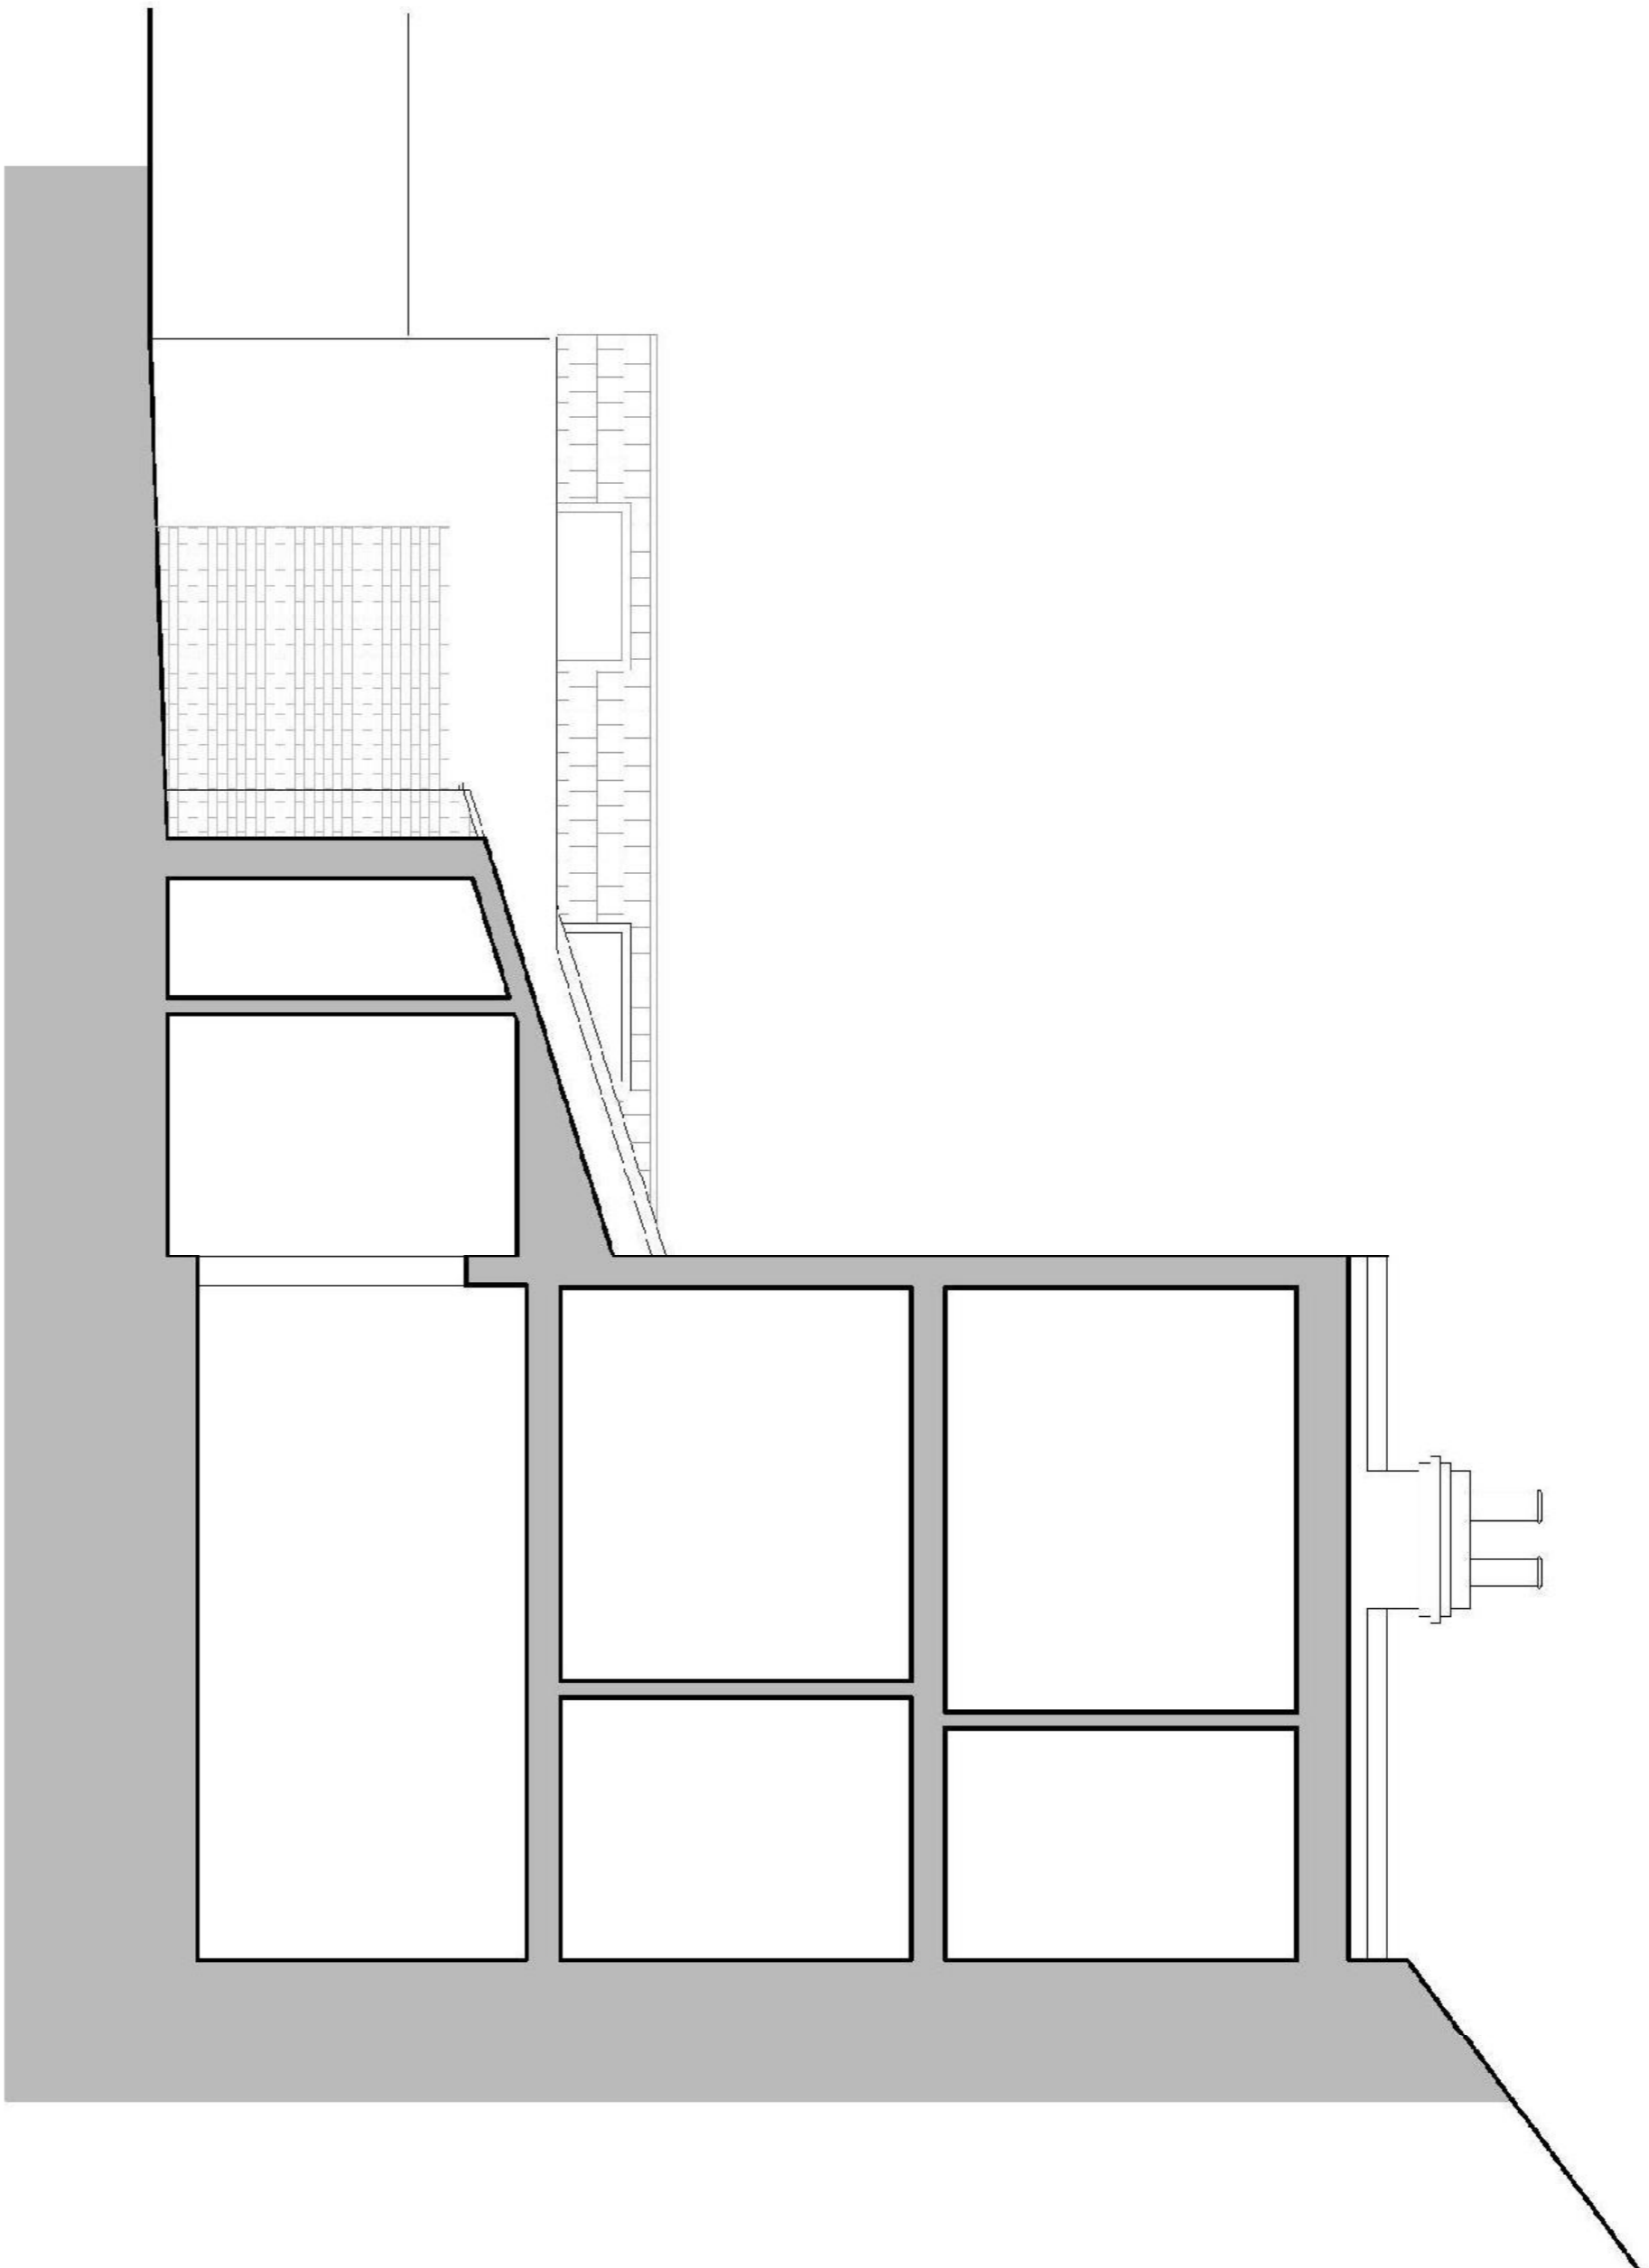

EXISTING SECTION 1-1  
see drawing ed-59gt-01

PROJECT		69 GOUCHIERST TERRACE, NW6 3AB		Location NW6 3AB	
DRAWING		EXISTING & PROPOSED SECTIONS		Tel: 0208 346 2205	
DRAWING No.		ED/59GT/403a		Fax: 0207 825 1196	
DATE		Oct 13		info@etchdesign.co.uk	
DRAWING BY		MC		T: 0208 346 2205	
SCALE		1:50		F: 0207 825 1196	
ISSUE STATUS				info@etchdesign.co.uk	