


01 SAVERNAKE ROAD ELEVATION - PROPOSED STREET ELEVATION 1:100



02 SAVERNAKE ROAD PHOTO PANORAMA - EXISTING STREET ELEVATION

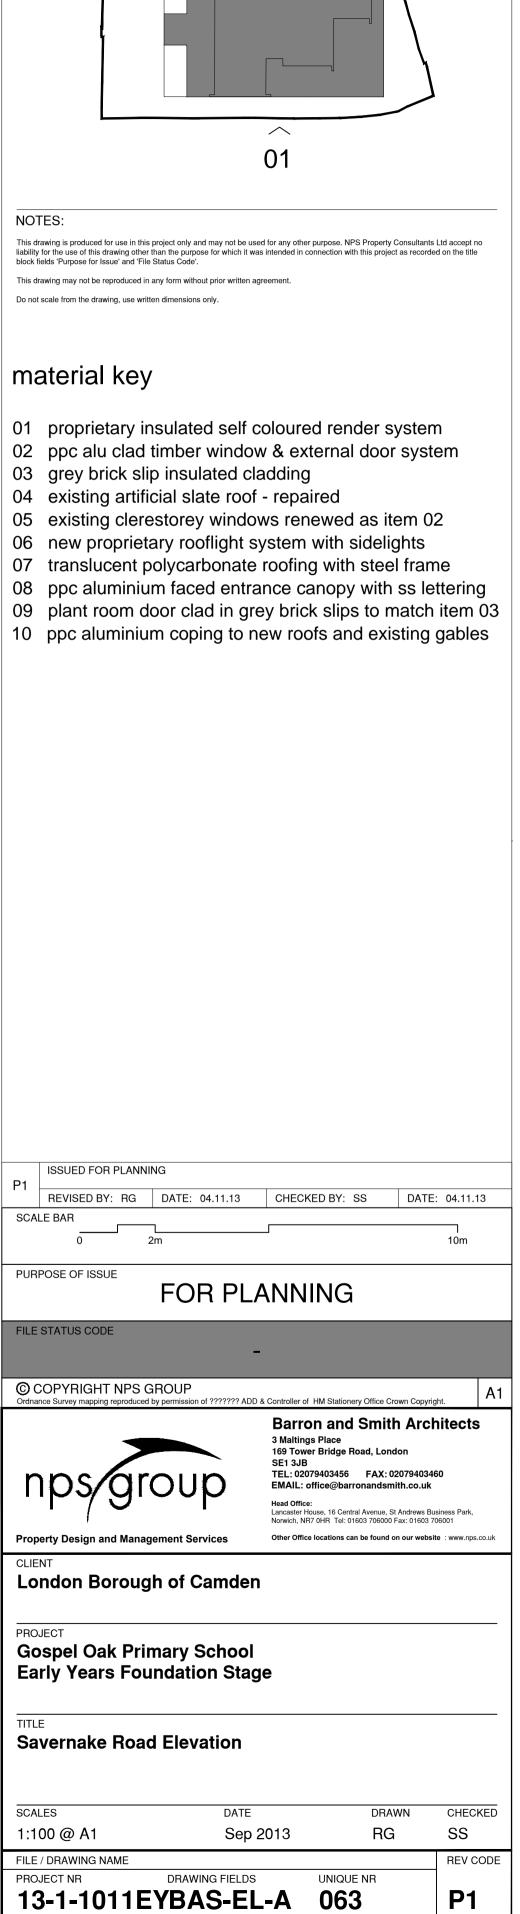

KEY PLAN