

NOTES:
ALL MEASUREMENTS TAKEN TO EXISTING SURFACE FINISHES UNLESS STATED OTHERWISE
ALL LEVELS IN METRES
ALL ARROWS POINT UP
ARBITRARY GRID
LEVELS RELATED TO ORDNANCE SURVEY BY GPS OBSERVATION


LEGEND:

20.00F	FLOOR LEVEL
20.00H	WINDOW HEAD LEVEL
20.00S	WINDOW SILL LEVEL
20.00C	CEILING LEVEL
20.00SC	SUSPENDED CEILING LEVEL
20.00B	BEAM LEVEL
20.00D	DOOR HEAD LEVEL

AB	ASBESTOS
B	BOLLARD
BH	HEIGHT TO BEAM UNDERSIDE
BW	BRICK WALL
BT	BRITISH TELECOM
CAV	CABLE TV
CB	CUPBOARD
CPS	CONCRETE PAVING SLABS
DK	DROP KERB
ER	EARTH ROD
FB	FLOWER BED
FH	FIRE HYDRANT
FW	FOUL WATER
G	GULLY
GV	GAS VALVE
IC	INSPECTION CHAMBER
IL	INSET LEVEL
LP	LAMP POST
P	POST
RE	ROAD EYE
RQ	ROAD GULLY
RS	ROAD SIGN
RWP	RAIN WATER PIPE
SVP	SOIL VENT PIPE
SW	SURFACE WATER
TL	TRAFFIC LIGHT
TOP	TOP OF FENCE LEVEL
TOW	TOP OF WALL LEVEL
TP	TELEGRAPH POLE
V	VENT
VP	VENT PIPE
WM	WATER METER
WP	WASTE PIPE
WSV	WATER STOP VALVE

FENCE TYPES

BF	Barbed Wire	CW	Chicken Wire
CB	Close Board	HW	Interwoven
CI	Corrugated Iron	IR	Iron Rolling
CL	Chain Link	OB	Openboard
CP	Cone Pannel	PR	Post and Rail
CP	Chestnut Pallet	PW	Post and Wire

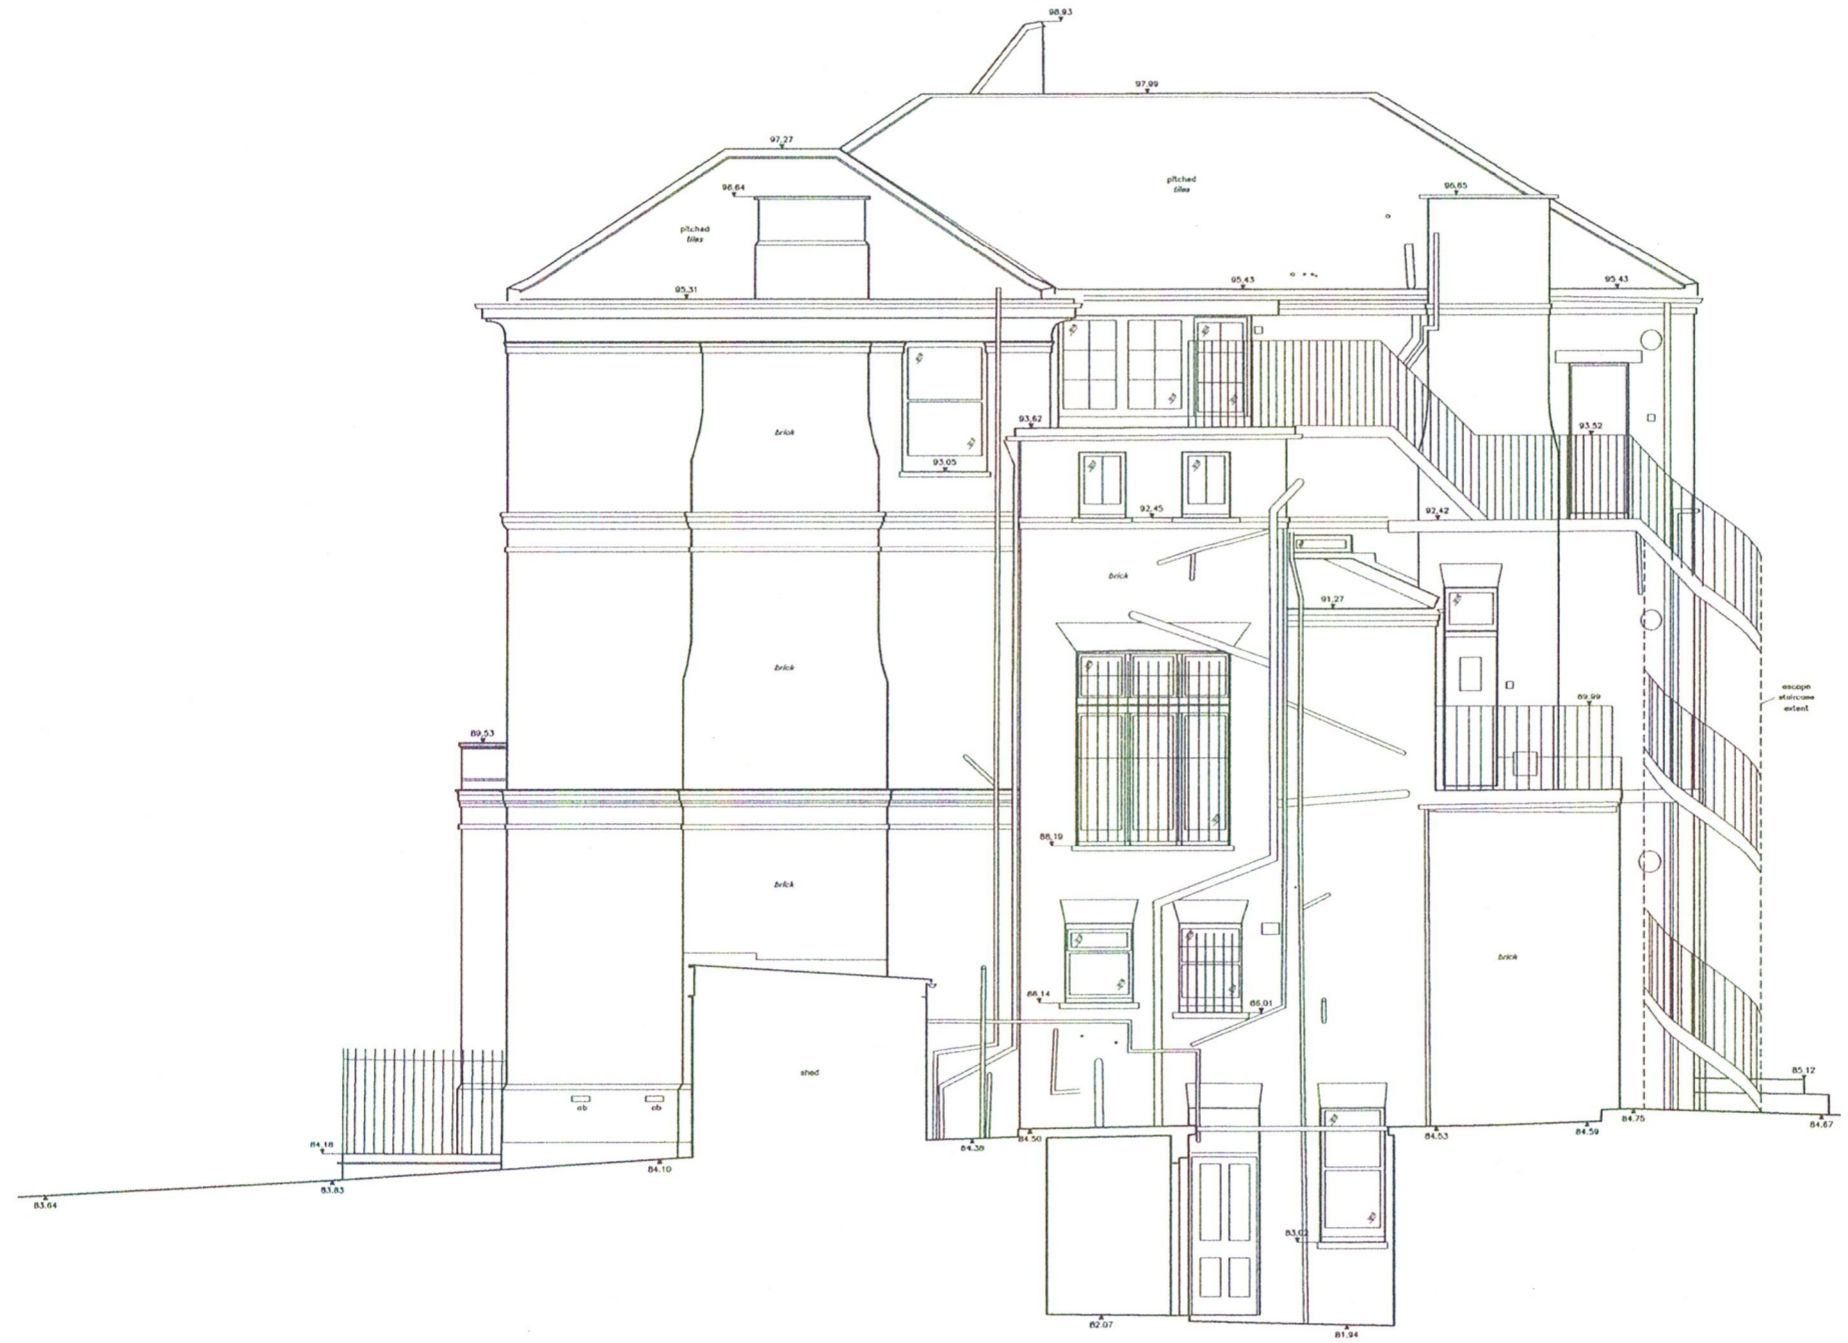

SIDE ELEVATION (north)

DATUM 80.00m

REVISIONS	DATE	BY
 155 Saffron Court Road, London NW3 3BP 1-20 BVA 002 E - enquiries@matrixsurvey.co.uk		
PROJECT		
49 FITZJOHN'S AVE LONDON NW3 6PG		
TITLE		
SIDE ELEVATION (north)		
PROPOSED		
SCALE	1/50@A1	DATE
		AUG 2013
DRAWN BY	RF	CHECKED BY
		SN
DRAWING No.	109	FILE No.
		13/1763