



PLOT F

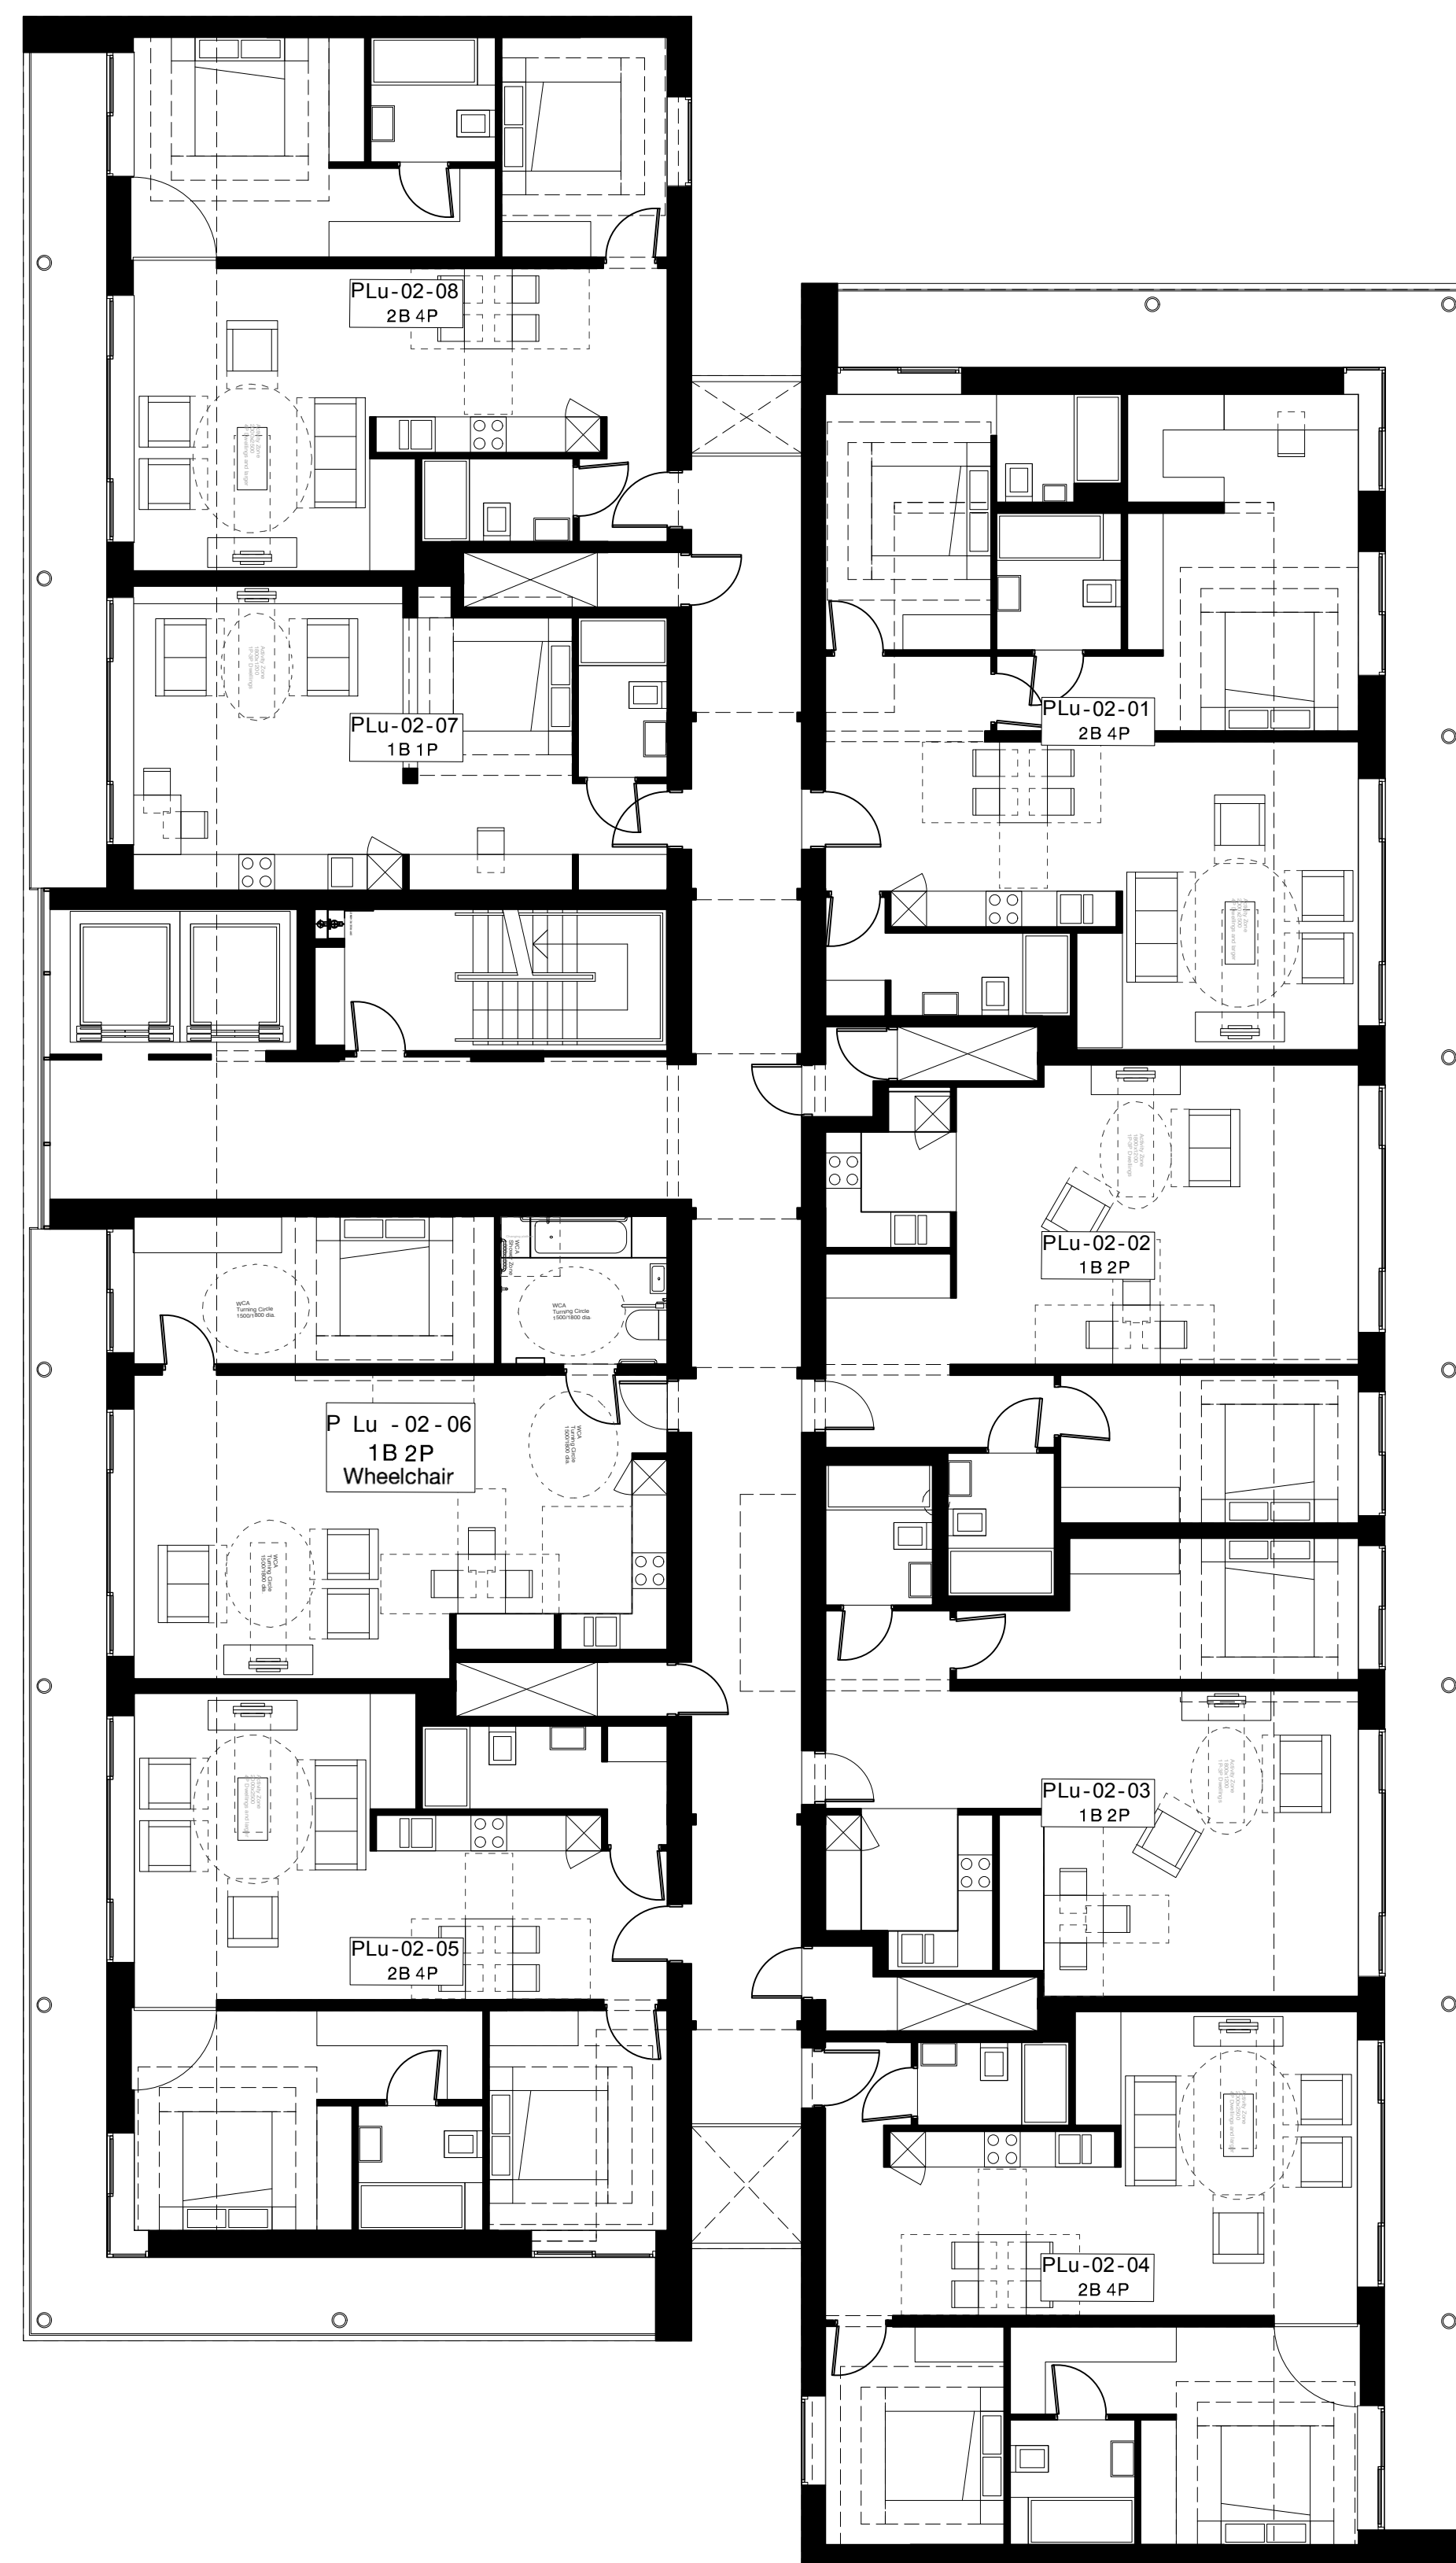

KEY PLAN

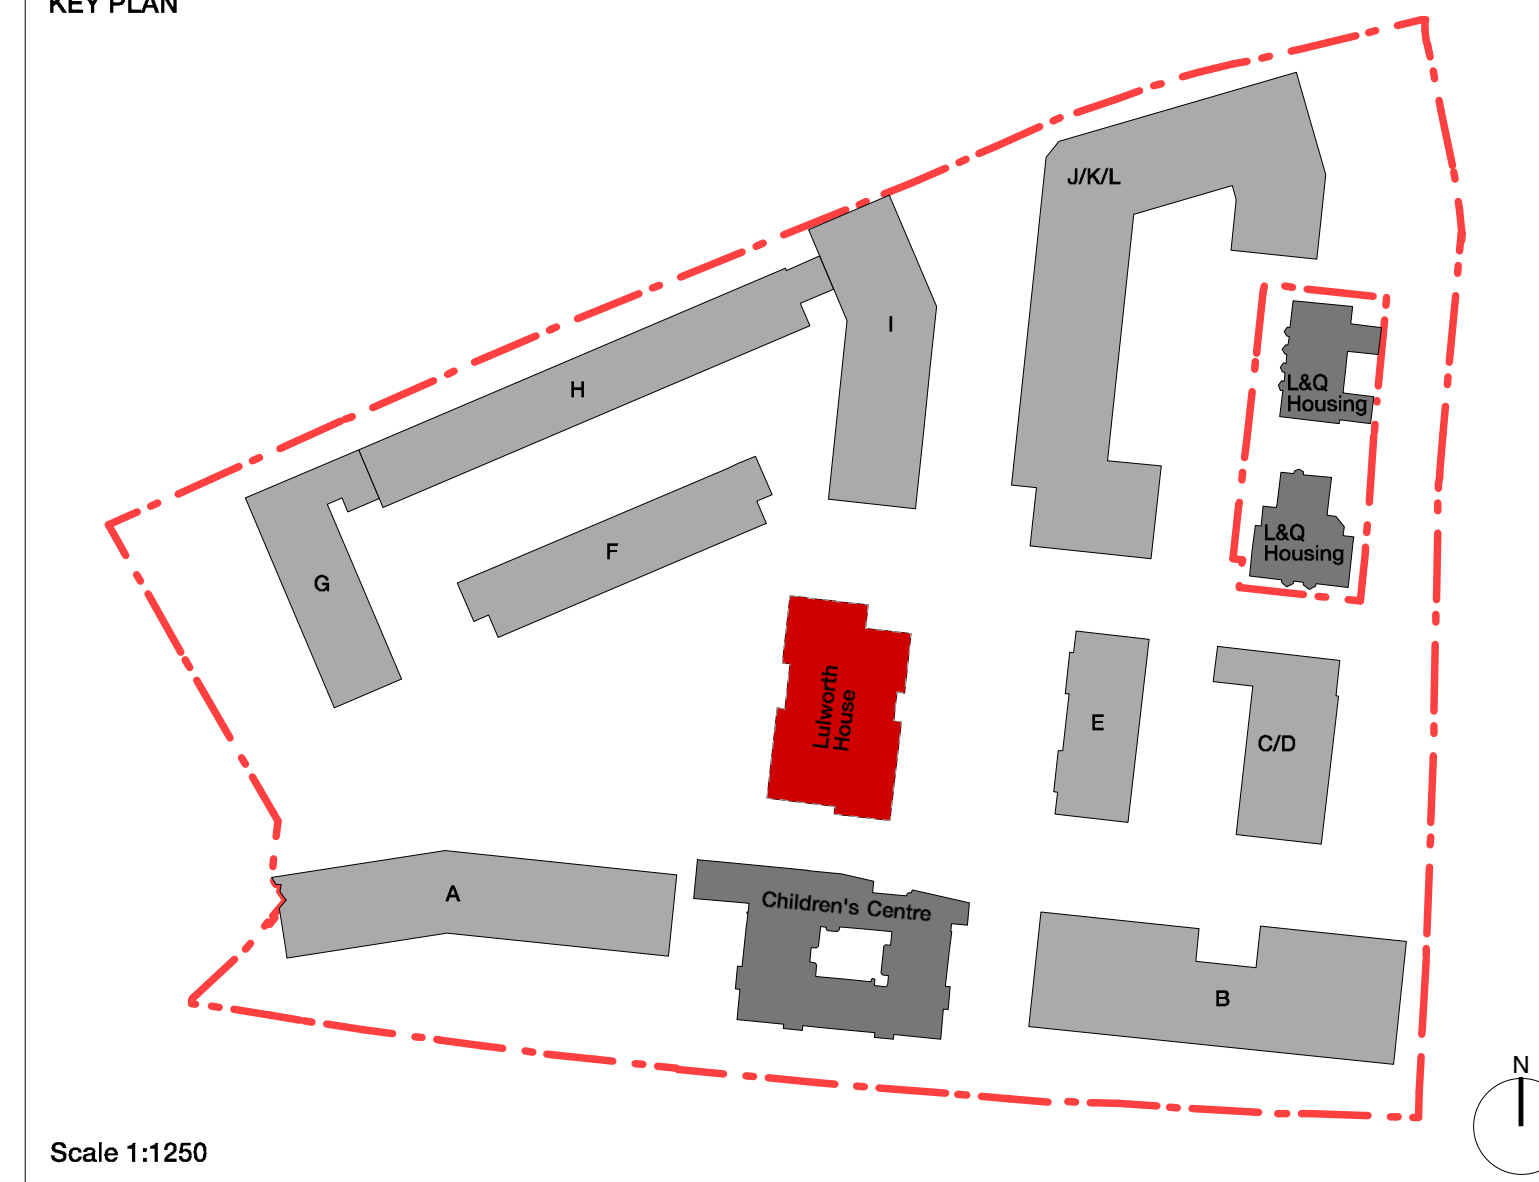

PLOT I

Copyright Hawkins Brown Architects LLP
 No implied license exists. This drawing should not be used to calculate areas for the purposes of valuation. Do not scale this drawing. All dimensions to be checked on site by the contractor and such dimensions to be their responsibility. All work must comply with relevant British Standards and Building Regulations requirements. Drawing errors and omissions to be reported to the architect.

NOTE:
 Internal furniture is indicative only

Hawkins\Brown

60 Bastwick Street London EC1V 3TN
 020 7336 8030t 020 7336 8851f
 mail@hawkinsbrown.com www.hawkinsbrown.com

Project
Agar Grove Estate Regeneration

Drawing
Lulworth House Sixth Floor GA Plan

Scale @ A1 @ (A3)	Date
1:100 (1:200)	December 2013

Drawn by	Checked by
IC	SR

Job Number	Status
HB1423	Planning

Drawing No. & Revision
1423_DWG_PlotLUL_00_208

