




KEY PLAN

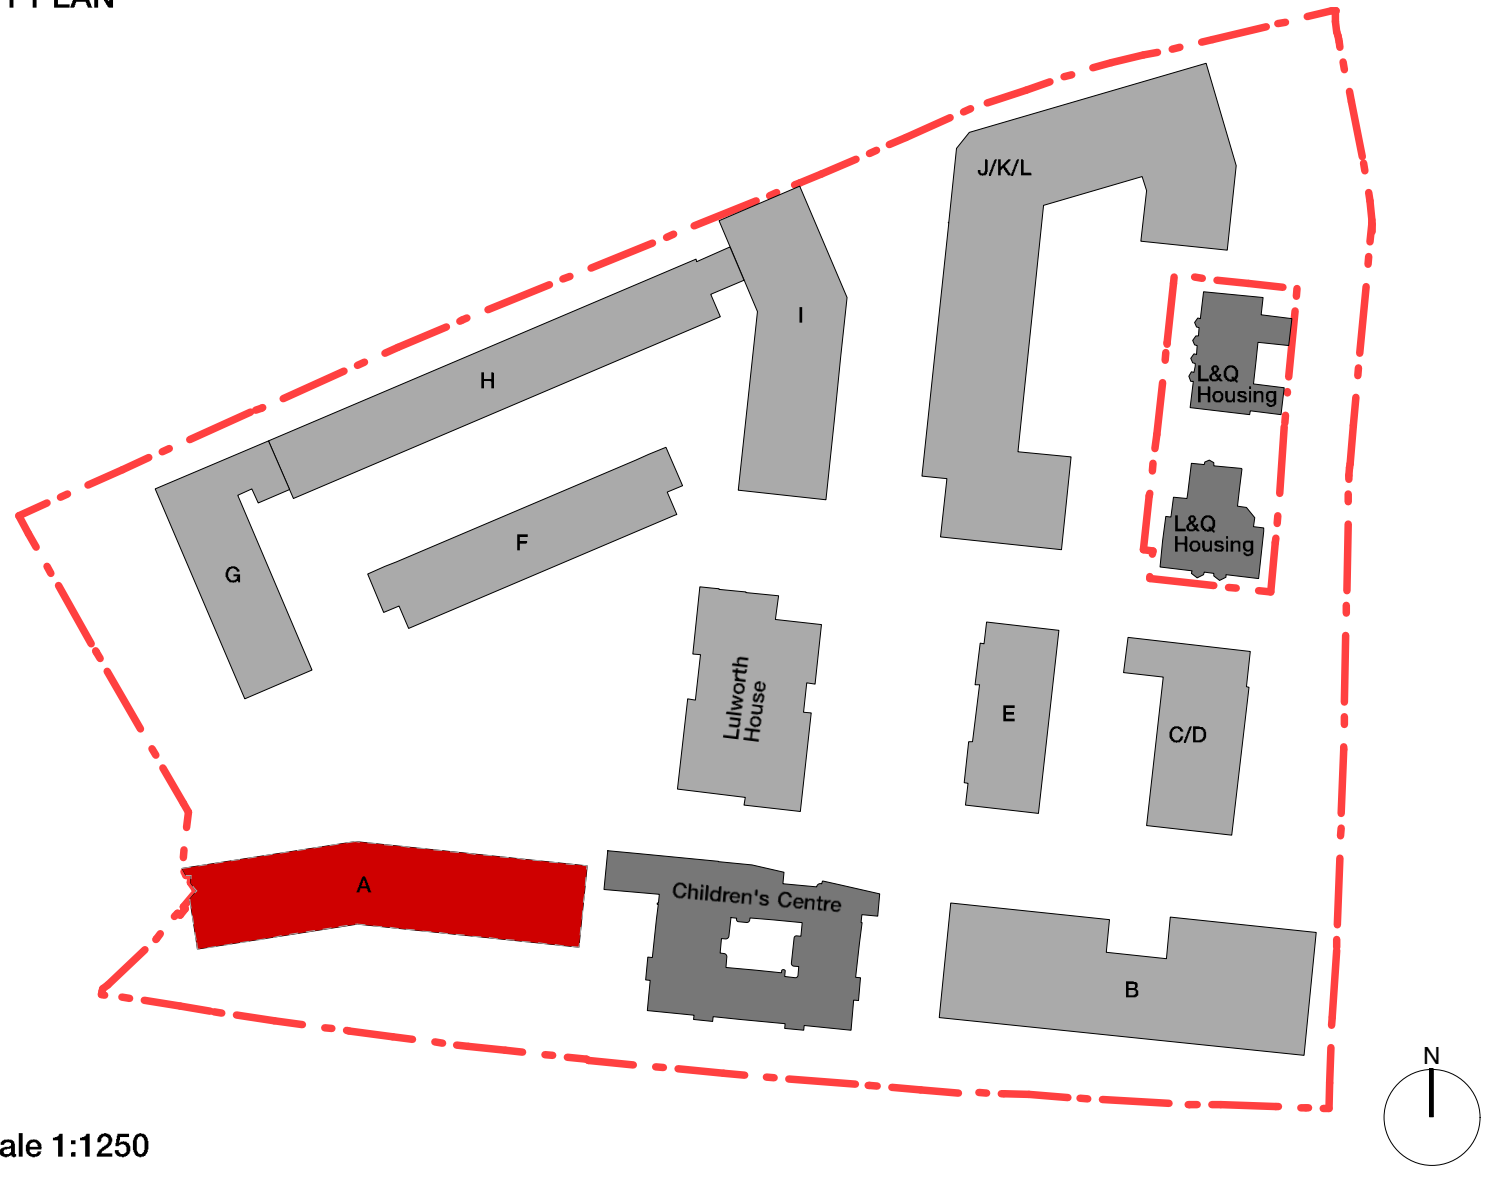

Scale 1:1250

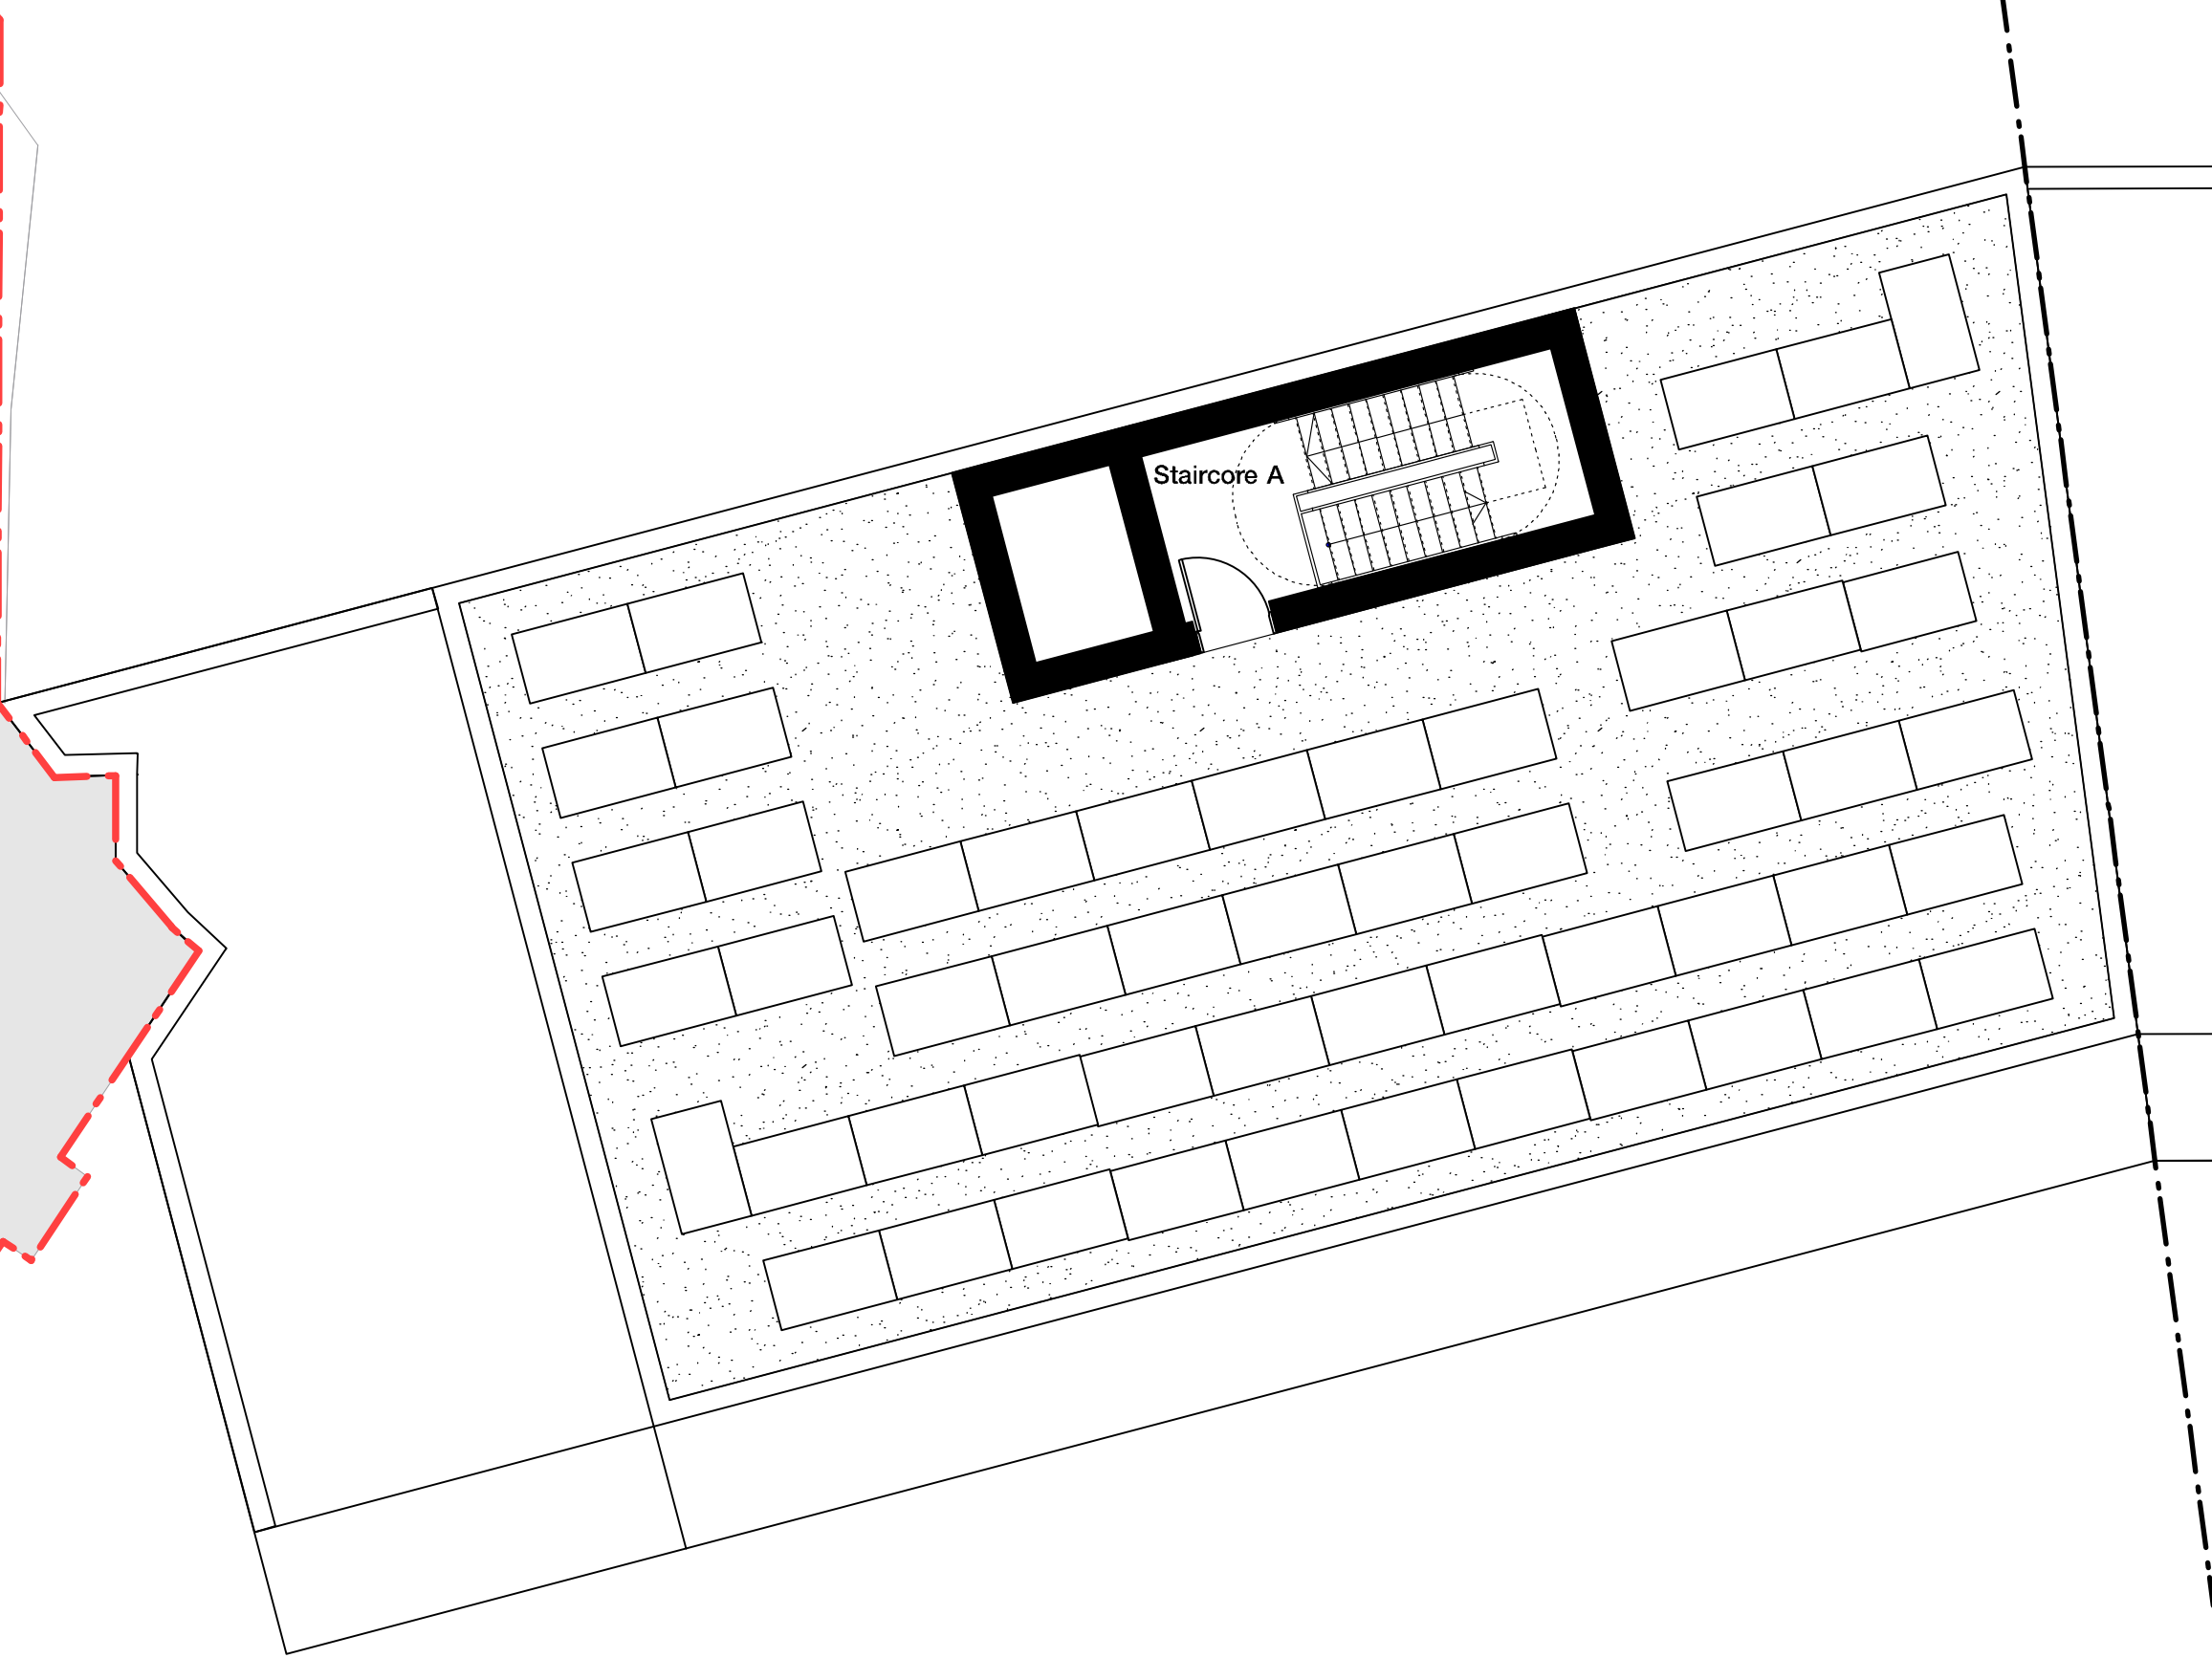

Building Fold Line

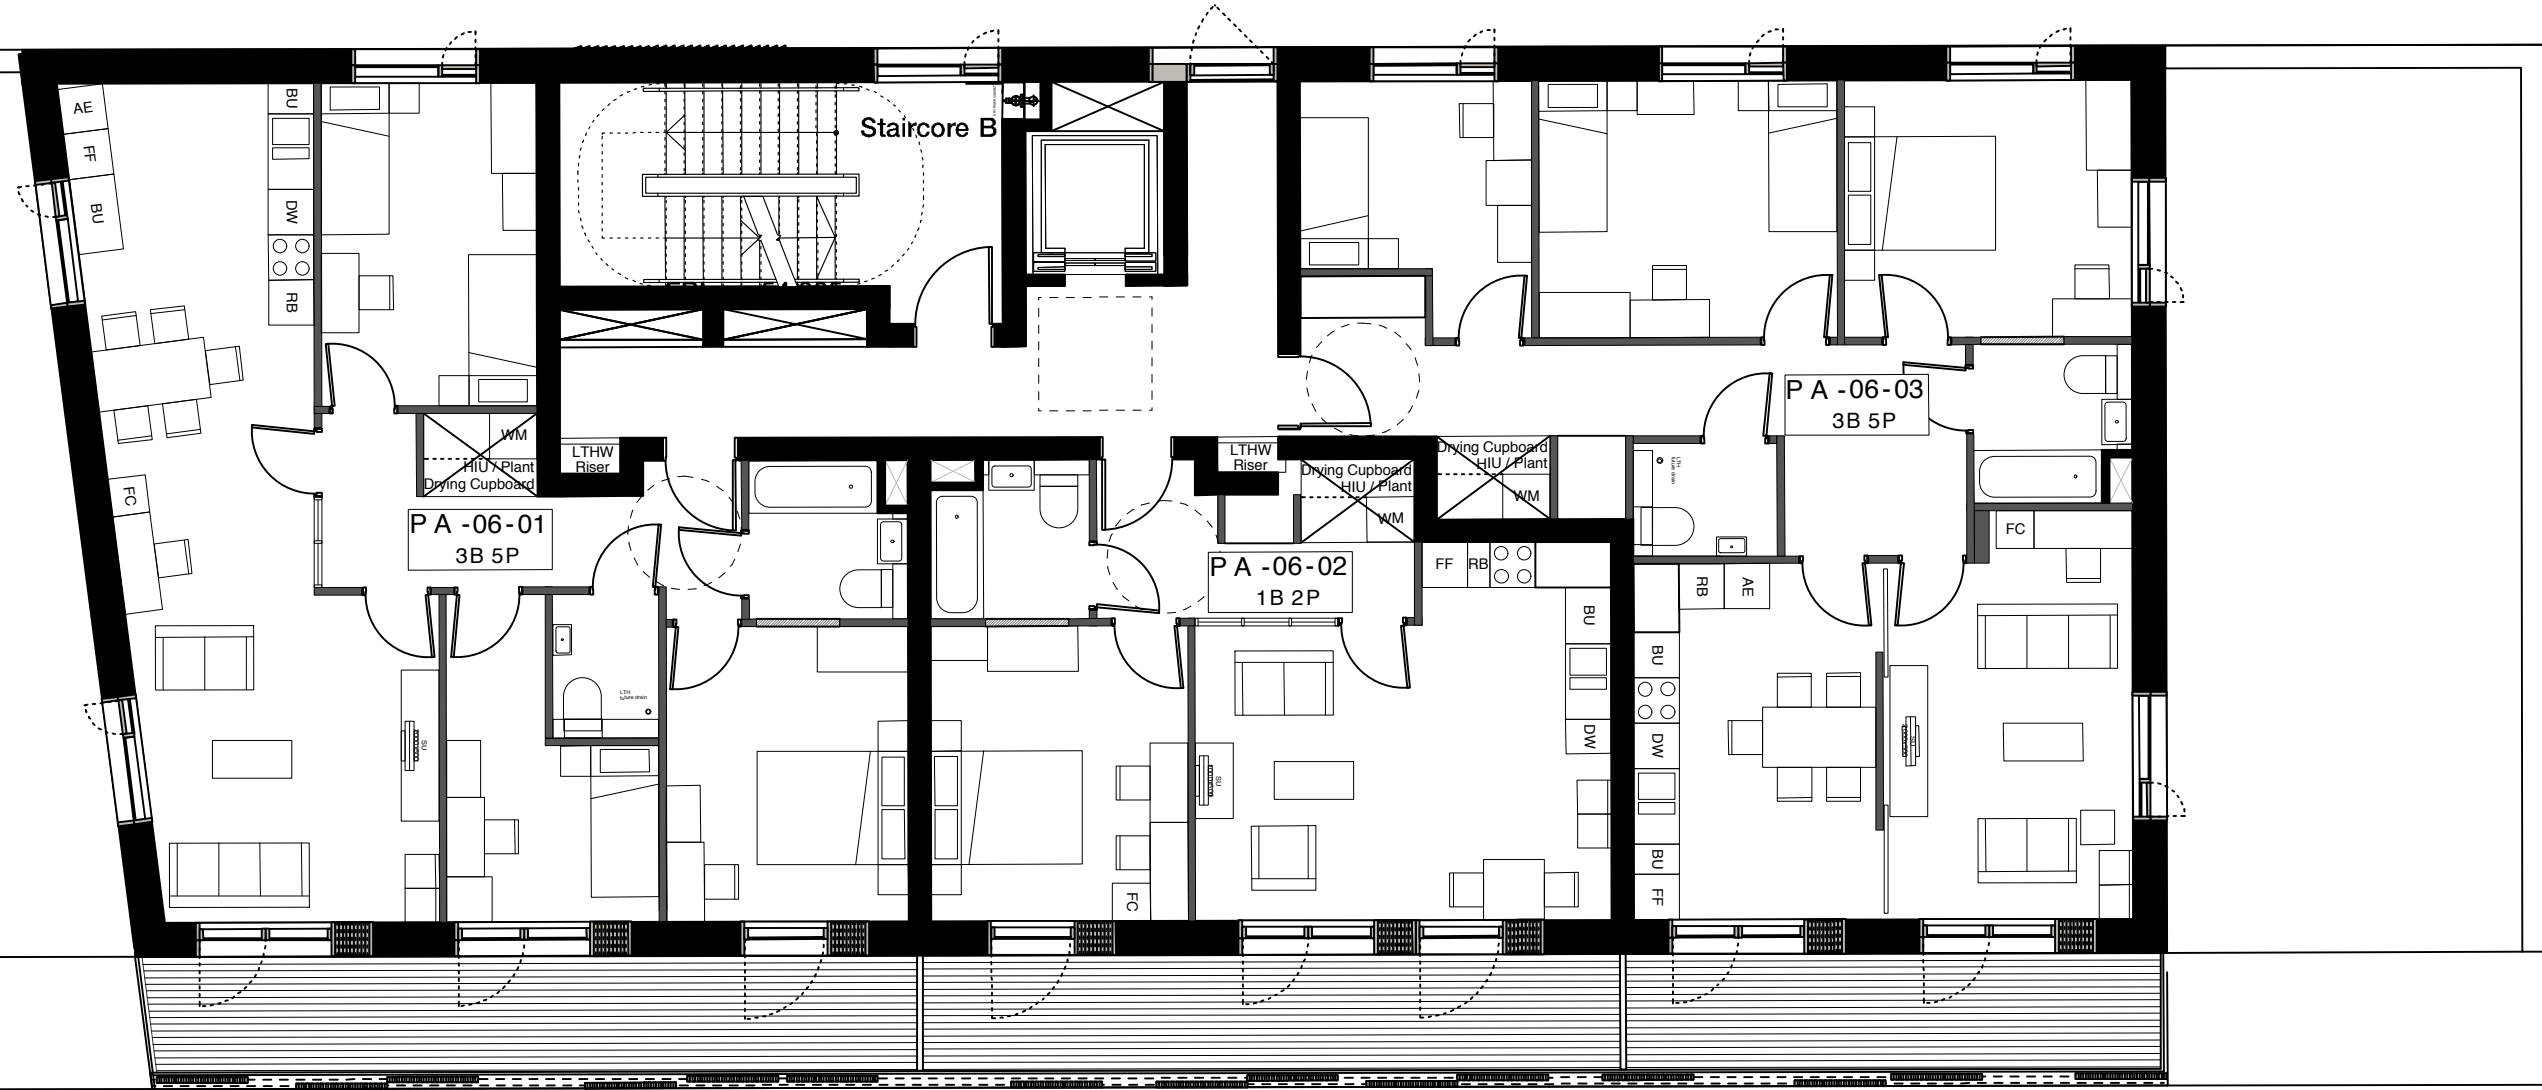

Copyright Hawkins Brown Architects LLP

No implied license exists. This drawing should not be used to calculate areas for the purposes of valuation. Do not scale this drawing. All dimensions to be checked on site by the contractor and such dimensions to be their responsibility. All work must comply with relevant British Standards and Building Regulations requirements. Drawing errors and omissions to be reported to the architect.

NOTE:

Internal furniture is indicative only

KEY

Site Boundary

Green Roof

Brown Roof

PV / Solar Thermal

Hawkins\Brown

60 Bastwick Street
London EC1V 3TN
020 7336 8030t
020 7336 8851f

mail@hawkinsbrown.com
www.hawkinsbrown.com

Project
Agar Grove
Estate Regeneration

Drawing
Plot A
Sixth Floor GA Plan

Scale @ A1 @ (A3)	Date
1:100 (1:200)	December 2013
Drawn by	Checked by
EC/PK	SR
Job Number	Status
HB1423	Planning

Drawing No. & Revision

1423_DWG_PlotA_00_206

