

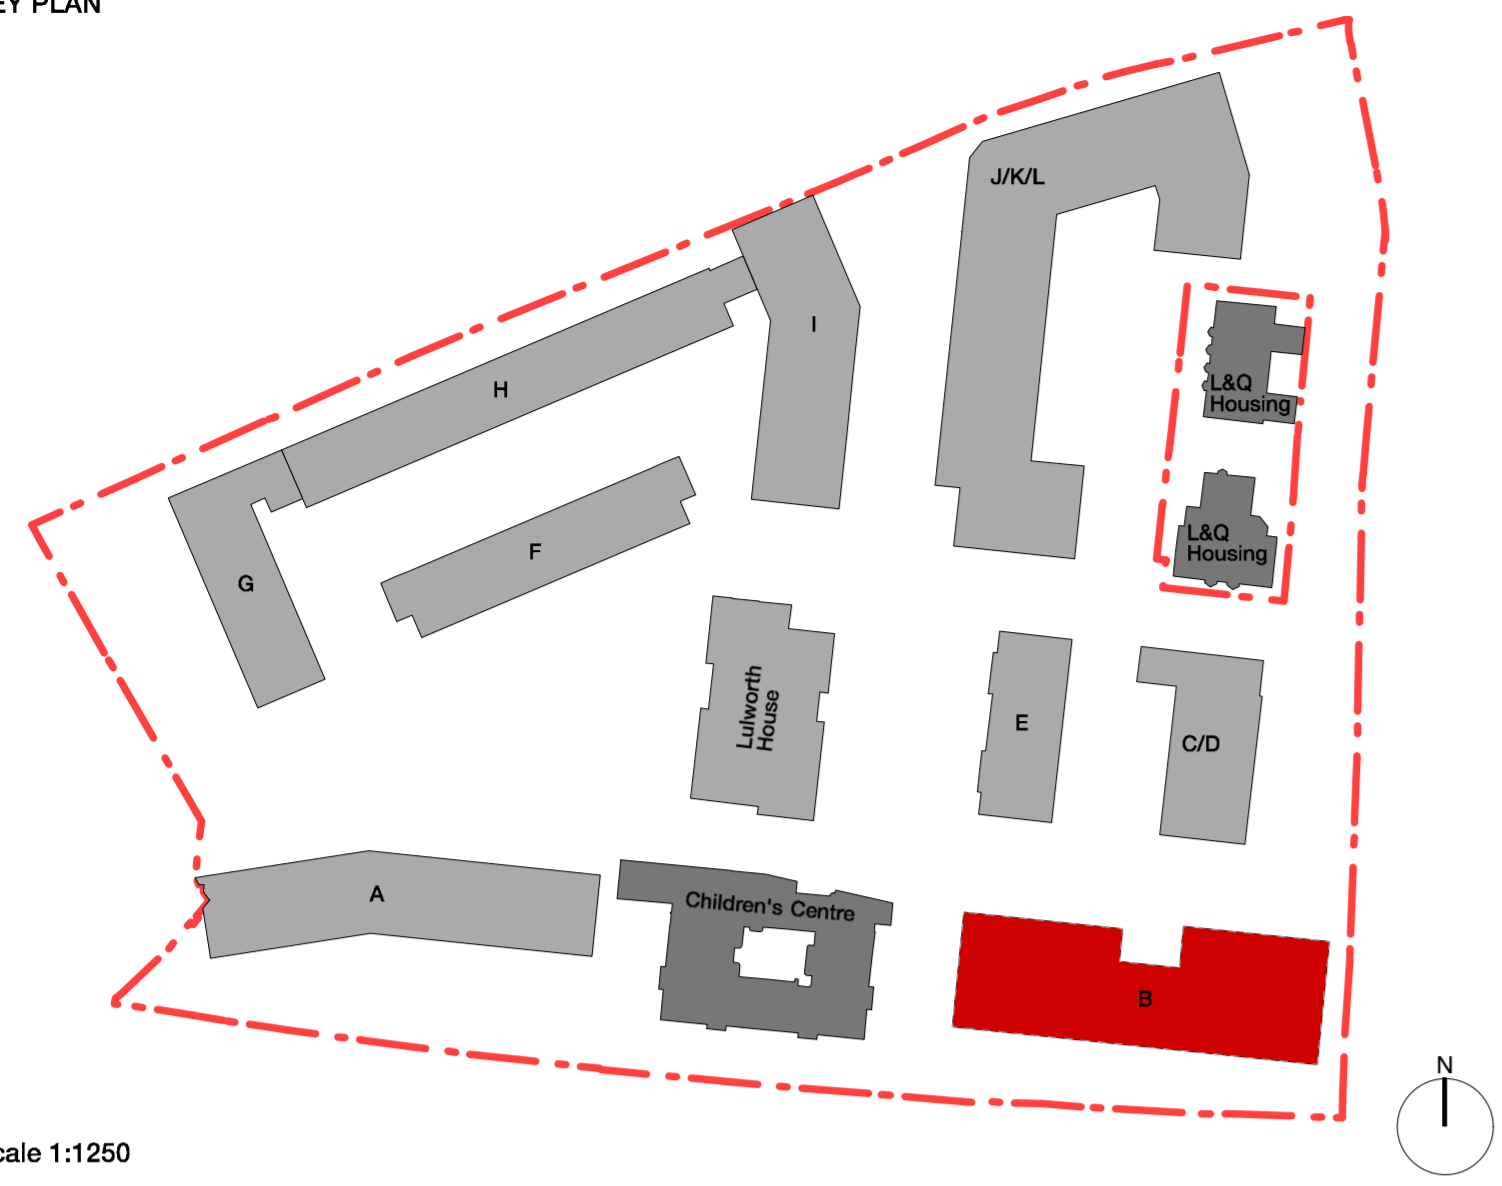
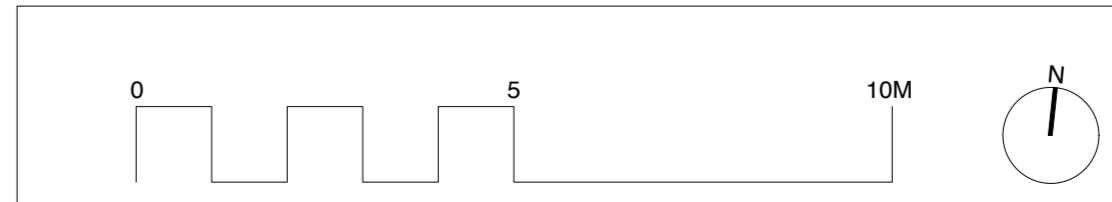


KEY PLAN

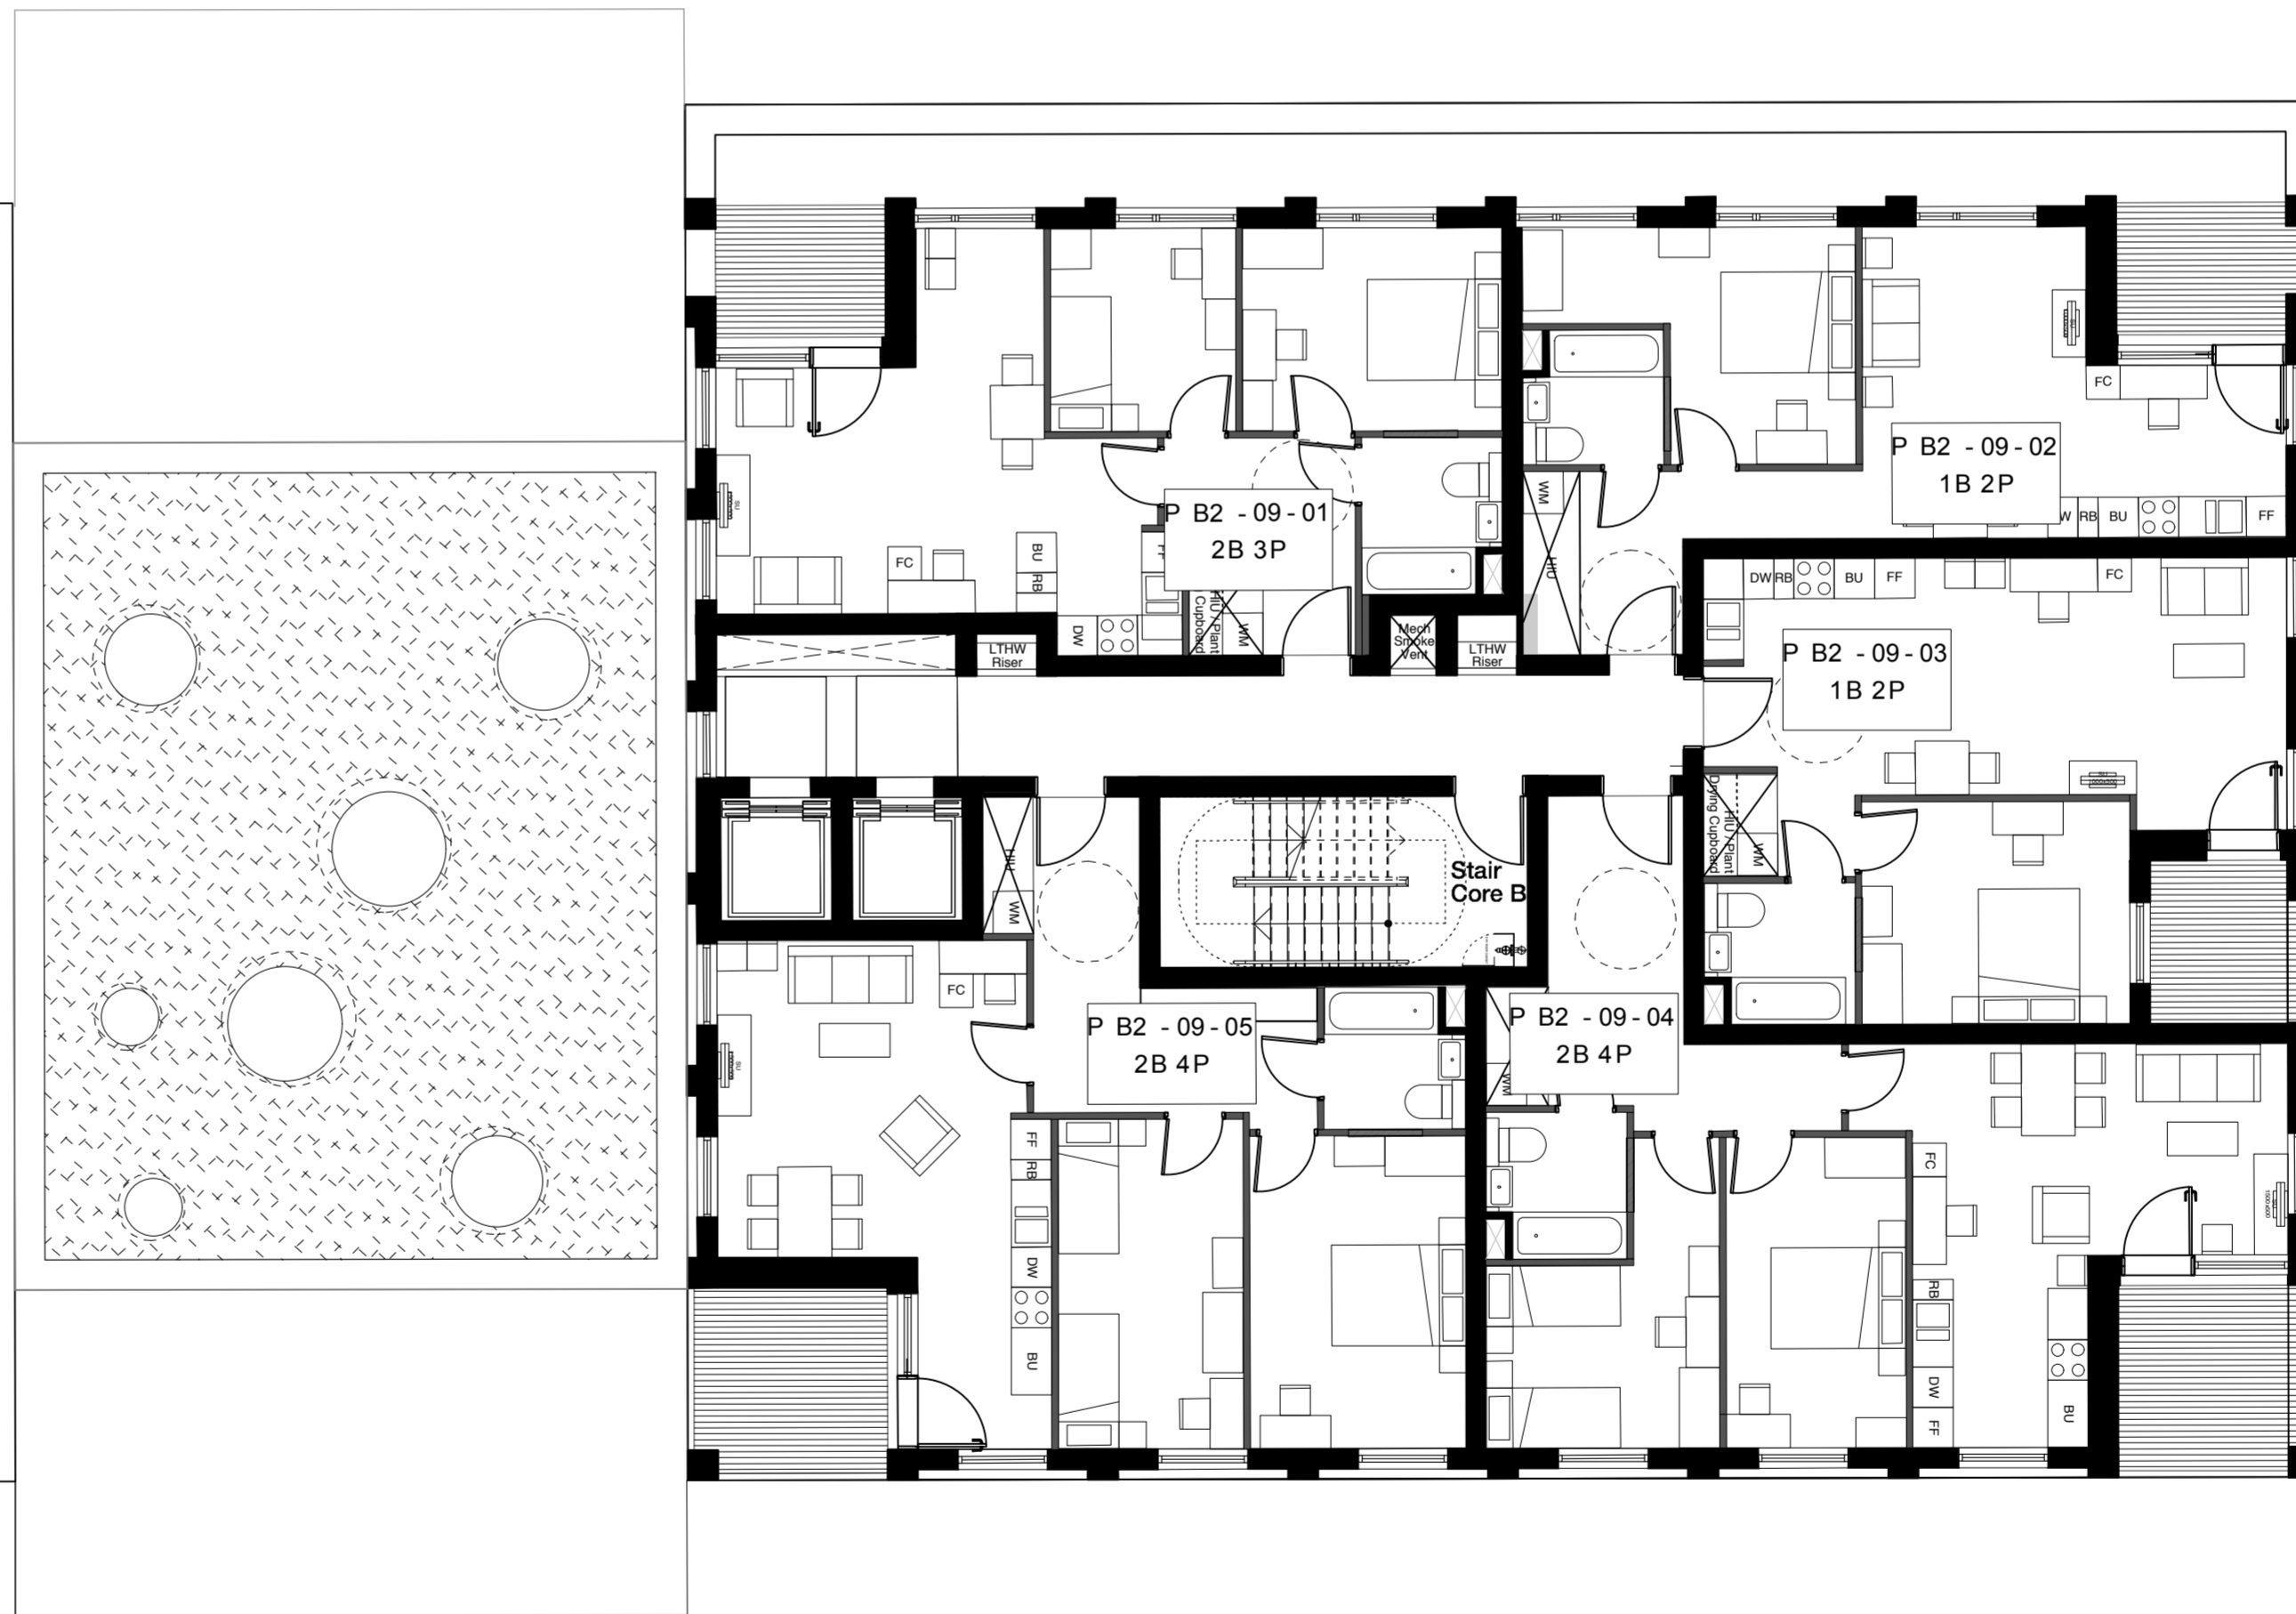

Scale 1:1250

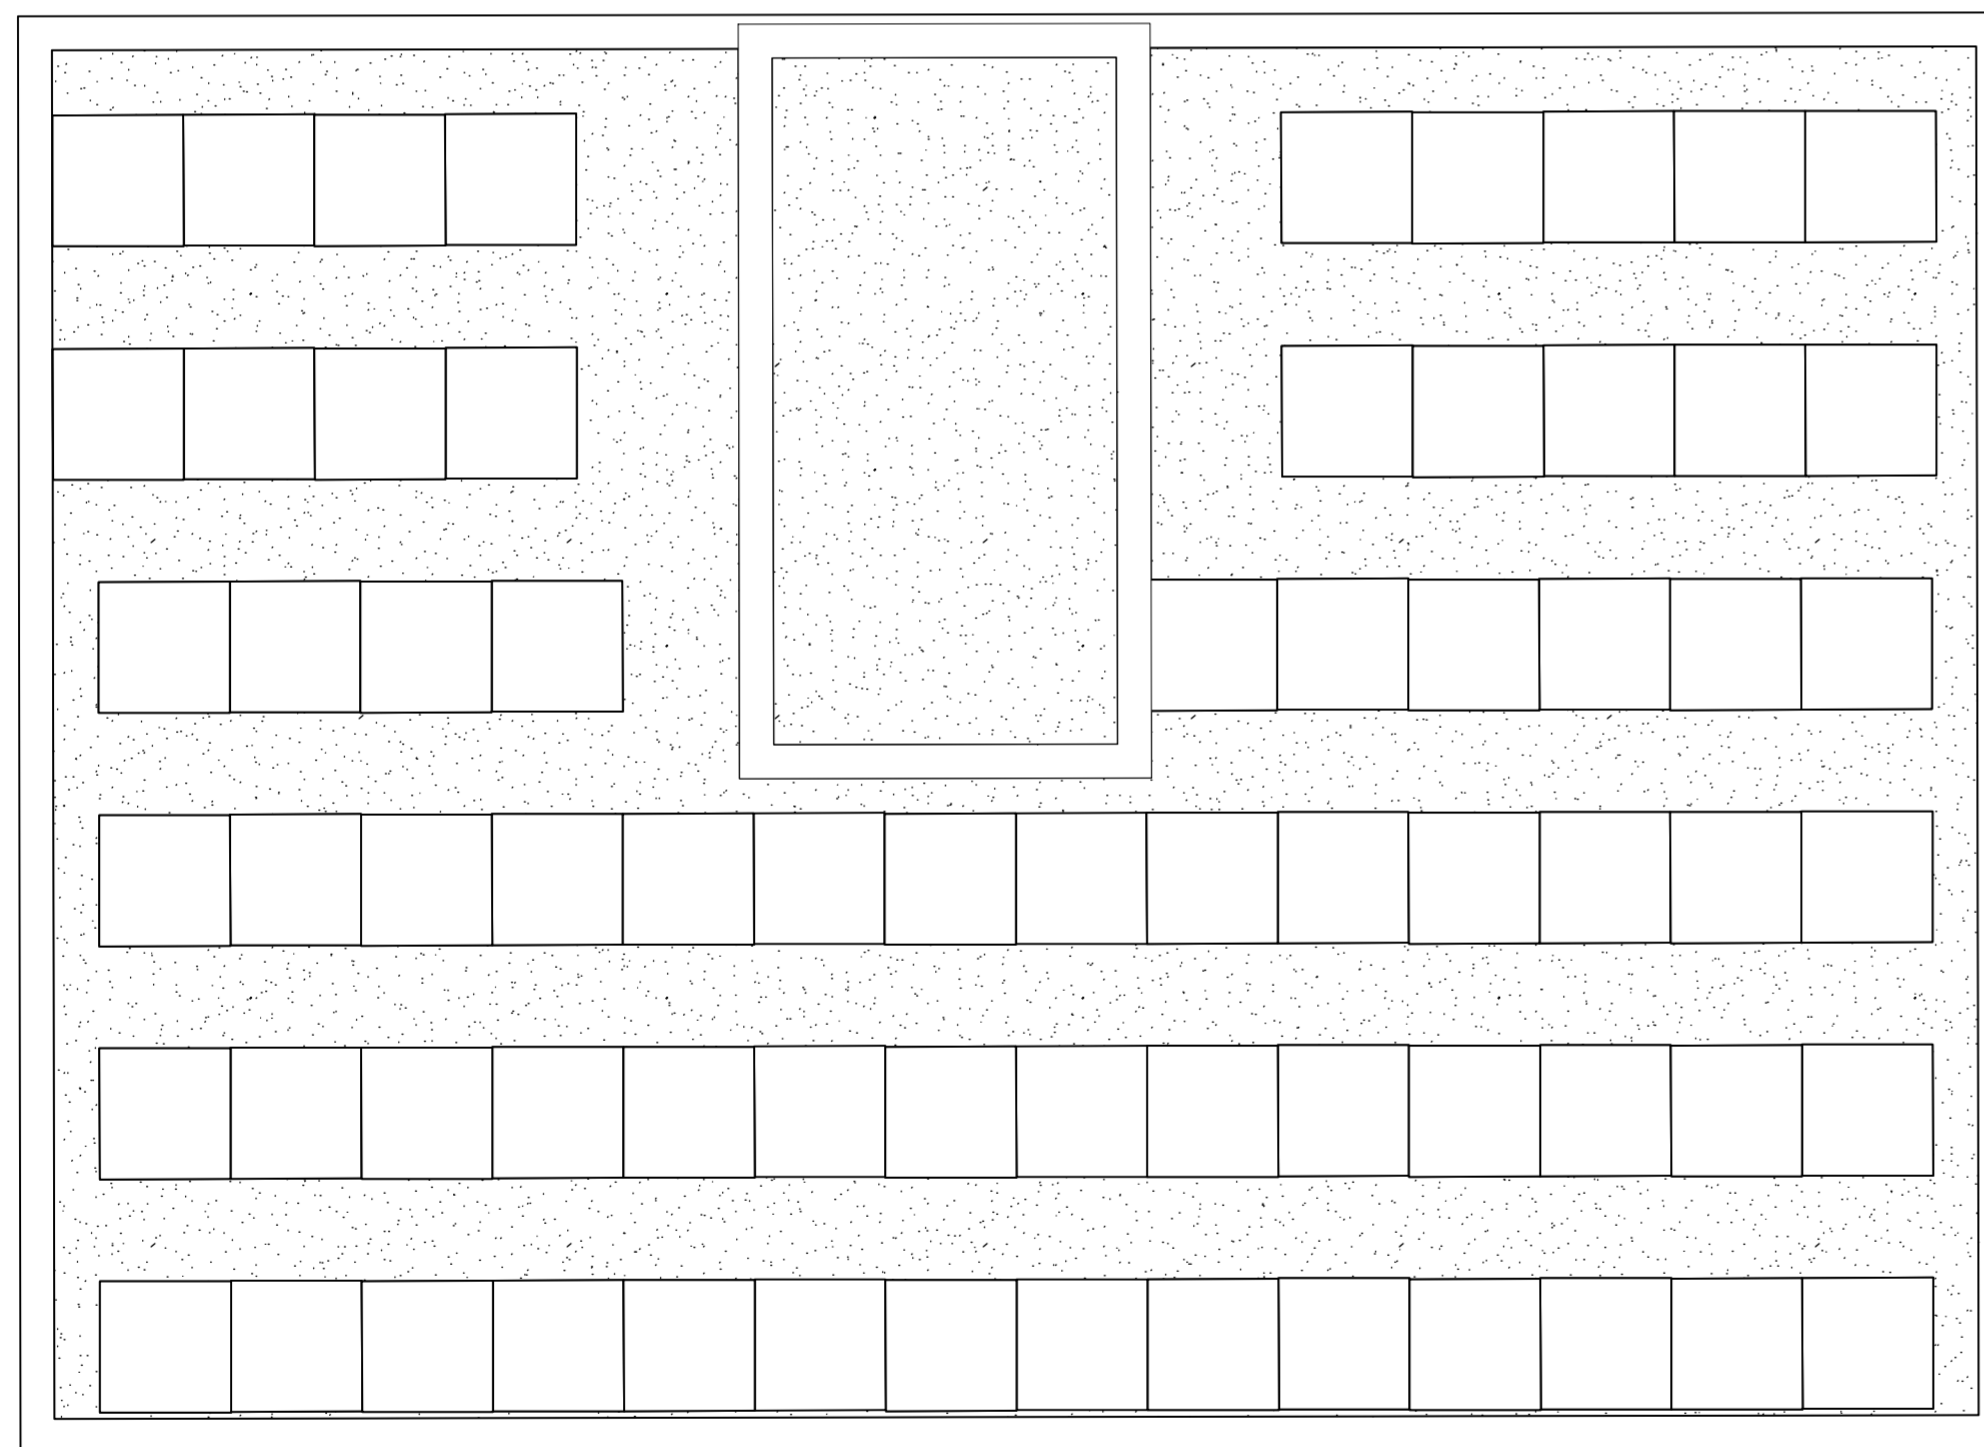

Copyright Hawkins Brown Architects LLP

No implied license exists. This drawing should not be used to calculate areas for the purposes of valuation. Do not scale this drawing. All dimensions to be checked on site by the contractor and such dimensions to be their responsibility. All work must comply with relevant British Standards and Building Regulations requirements. Drawing errors and omissions to be reported to the architect.

NOTE:

Internal furniture is indicative only

KEY

- Site Boundary
- Green Roof
- Brown Roof
- PV / Solar Thermal

Hawkins\Brown

60 Bastwick Street London EC1V 3TN
 020 7336 8030t 020 7336 8851f
 mail@hawkinsbrown.com www.hawkinsbrown.com

Project
Agar Grove Estate Regeneration

Drawing
Plot B Ninth Floor GA Plan

Scale @ A1 @ (A3) 1:100(1:200)	Date December 2013
--	------------------------------

Drawn by AC/JW	Checked by SR
--------------------------	-------------------------

Job Number HB1423	Status Planning
-----------------------------	---------------------------

Drawing No. & Revision
1423_DWG_PlotB_00_209