




KEY PLAN

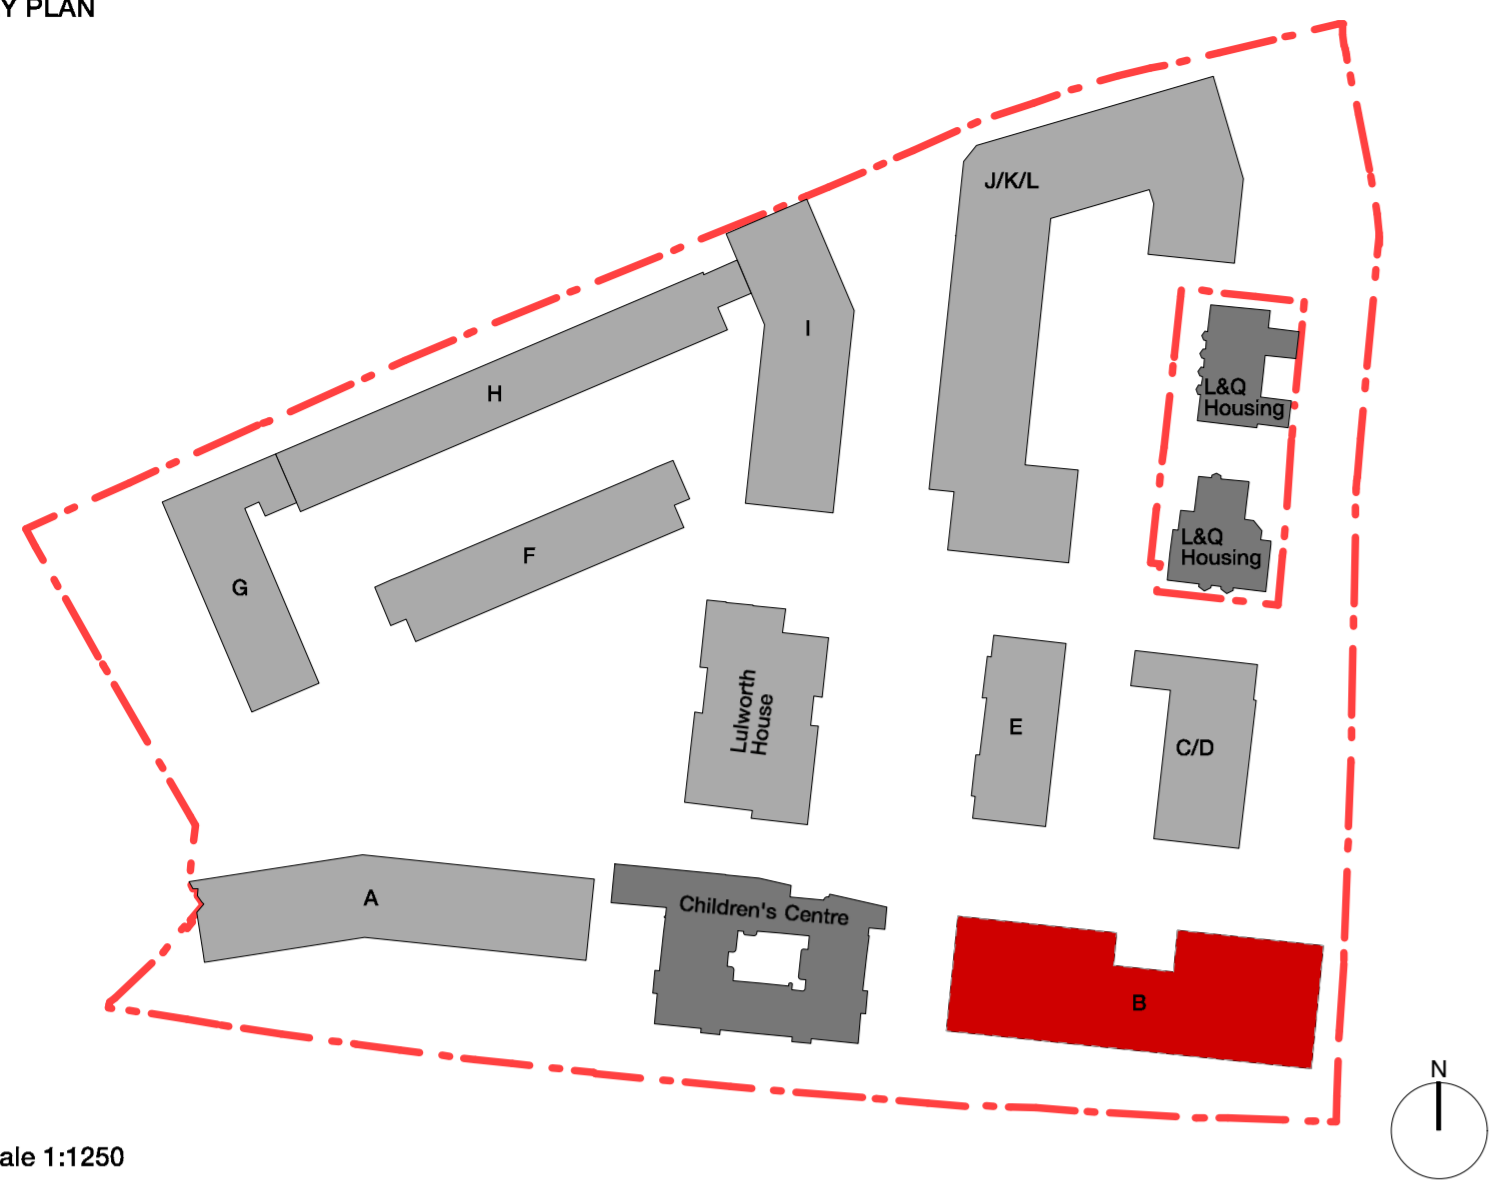

Scale 1:1250

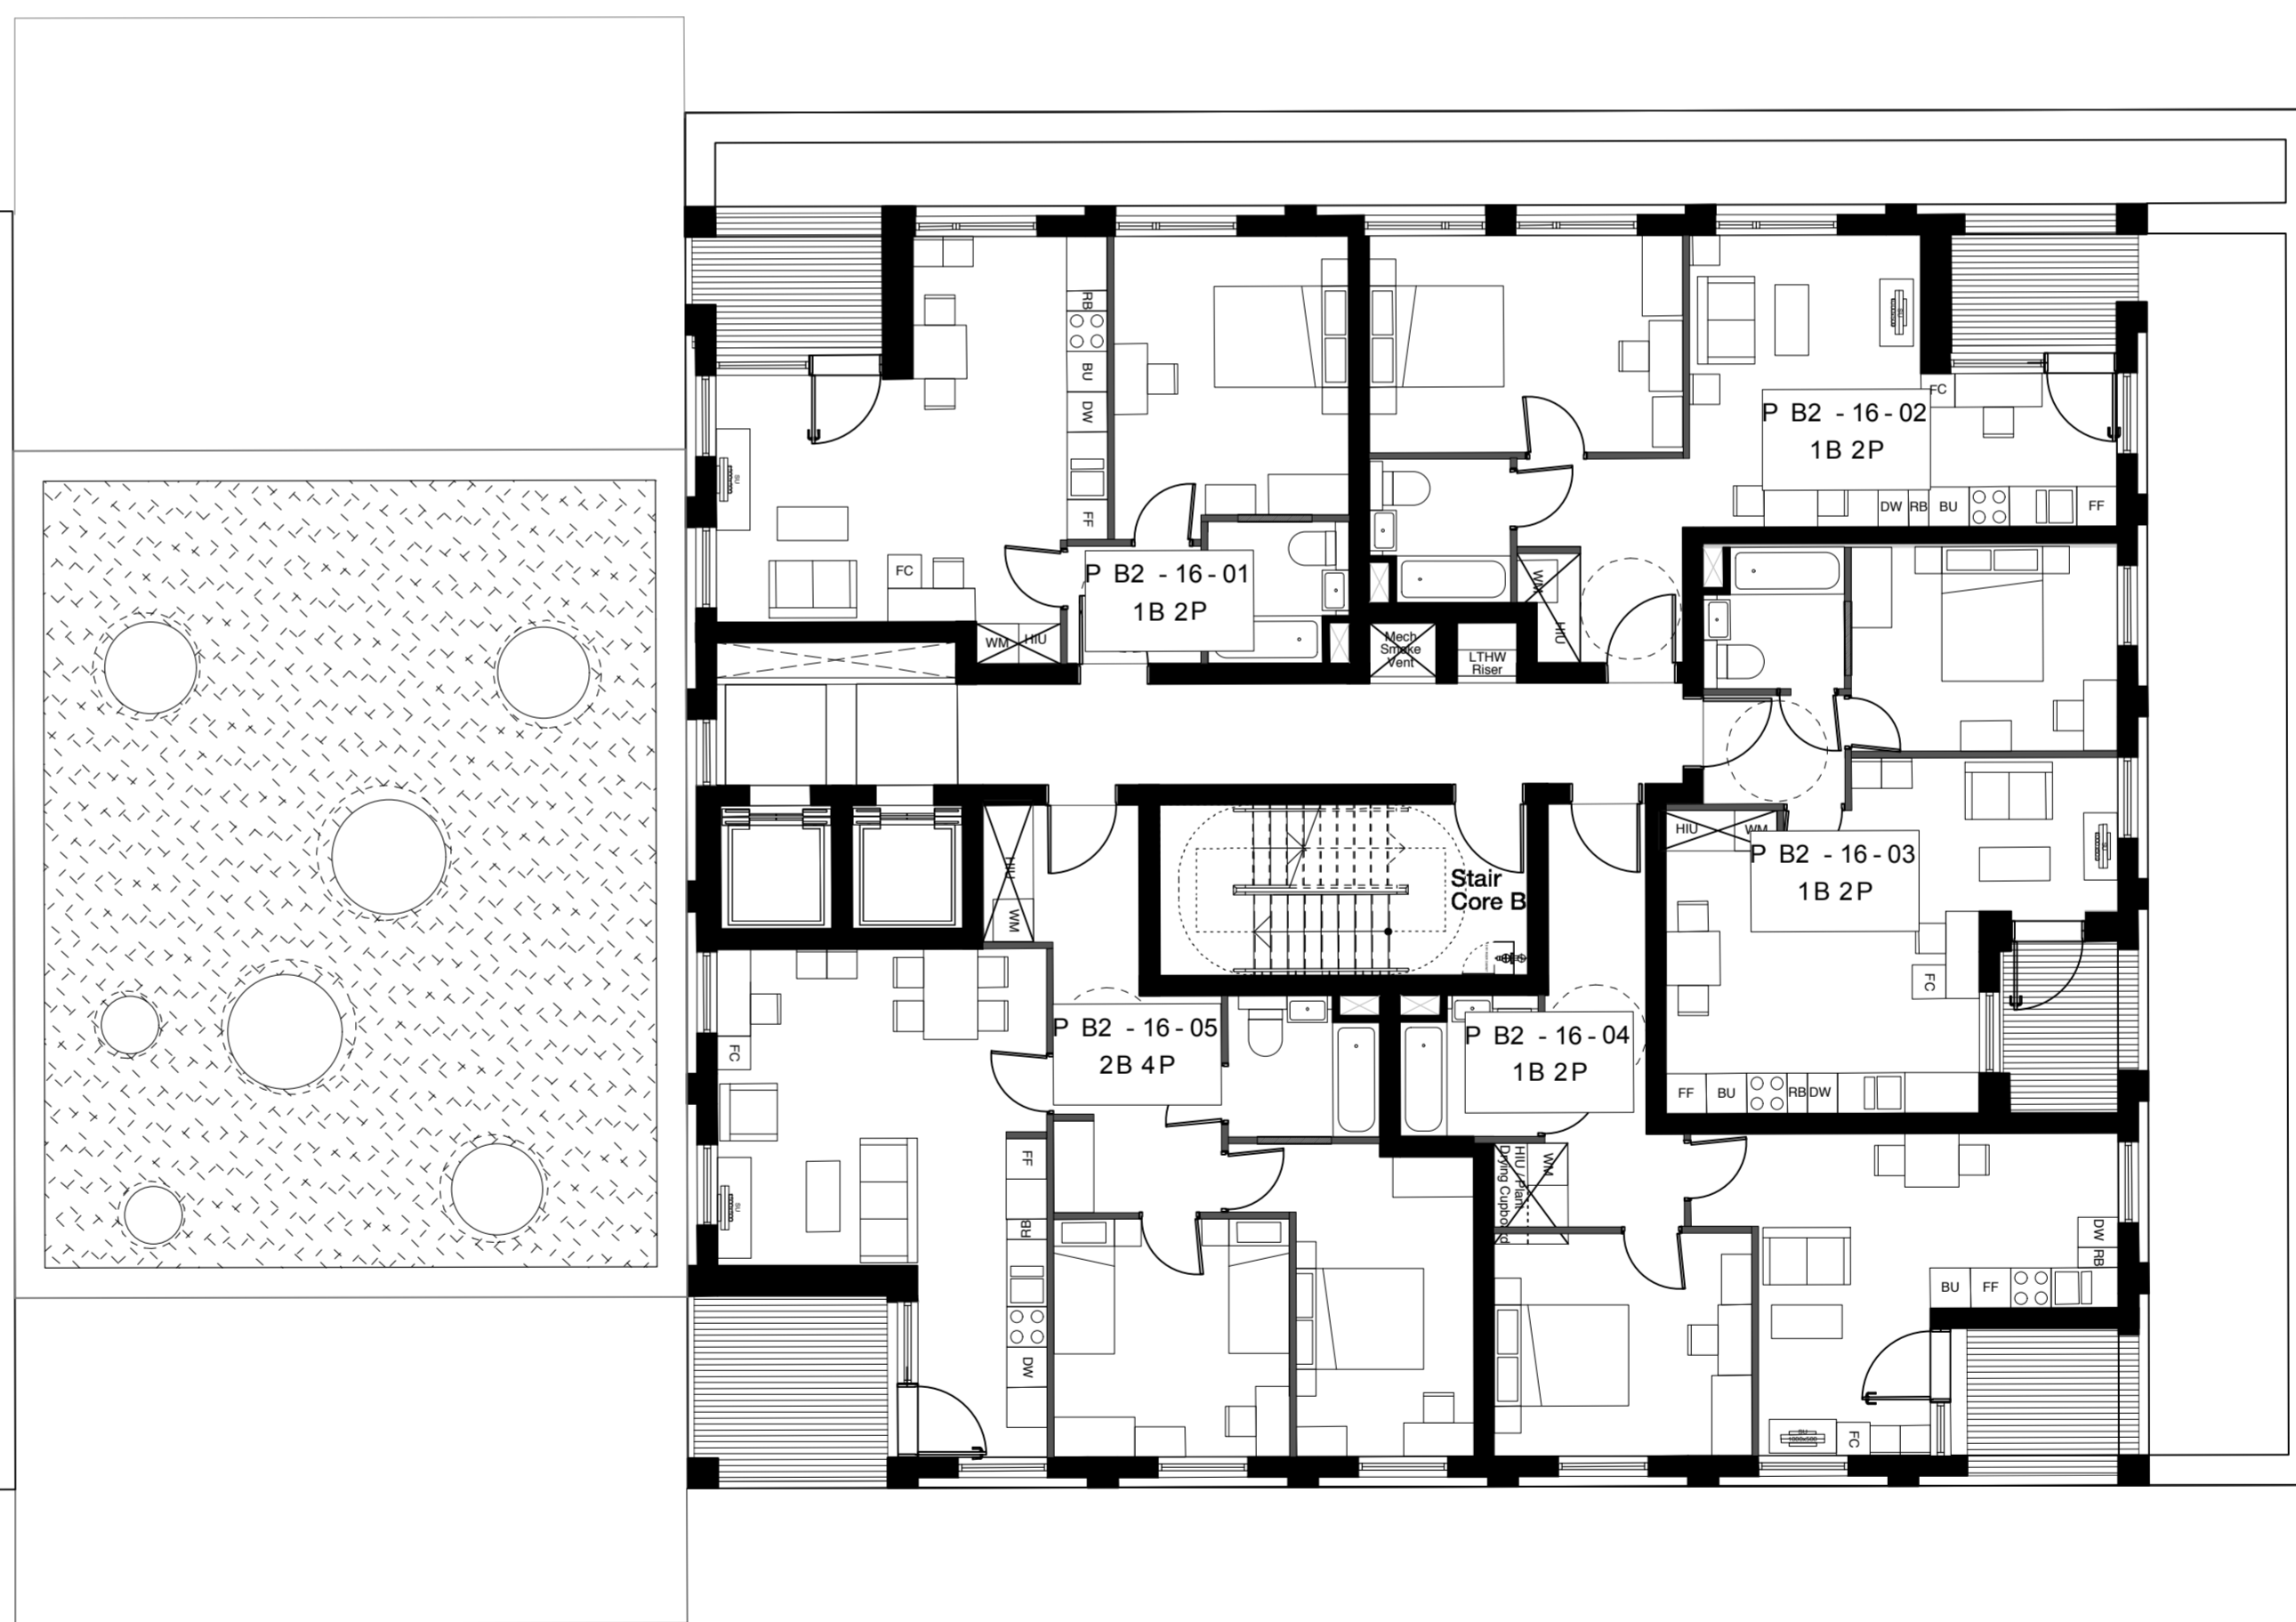

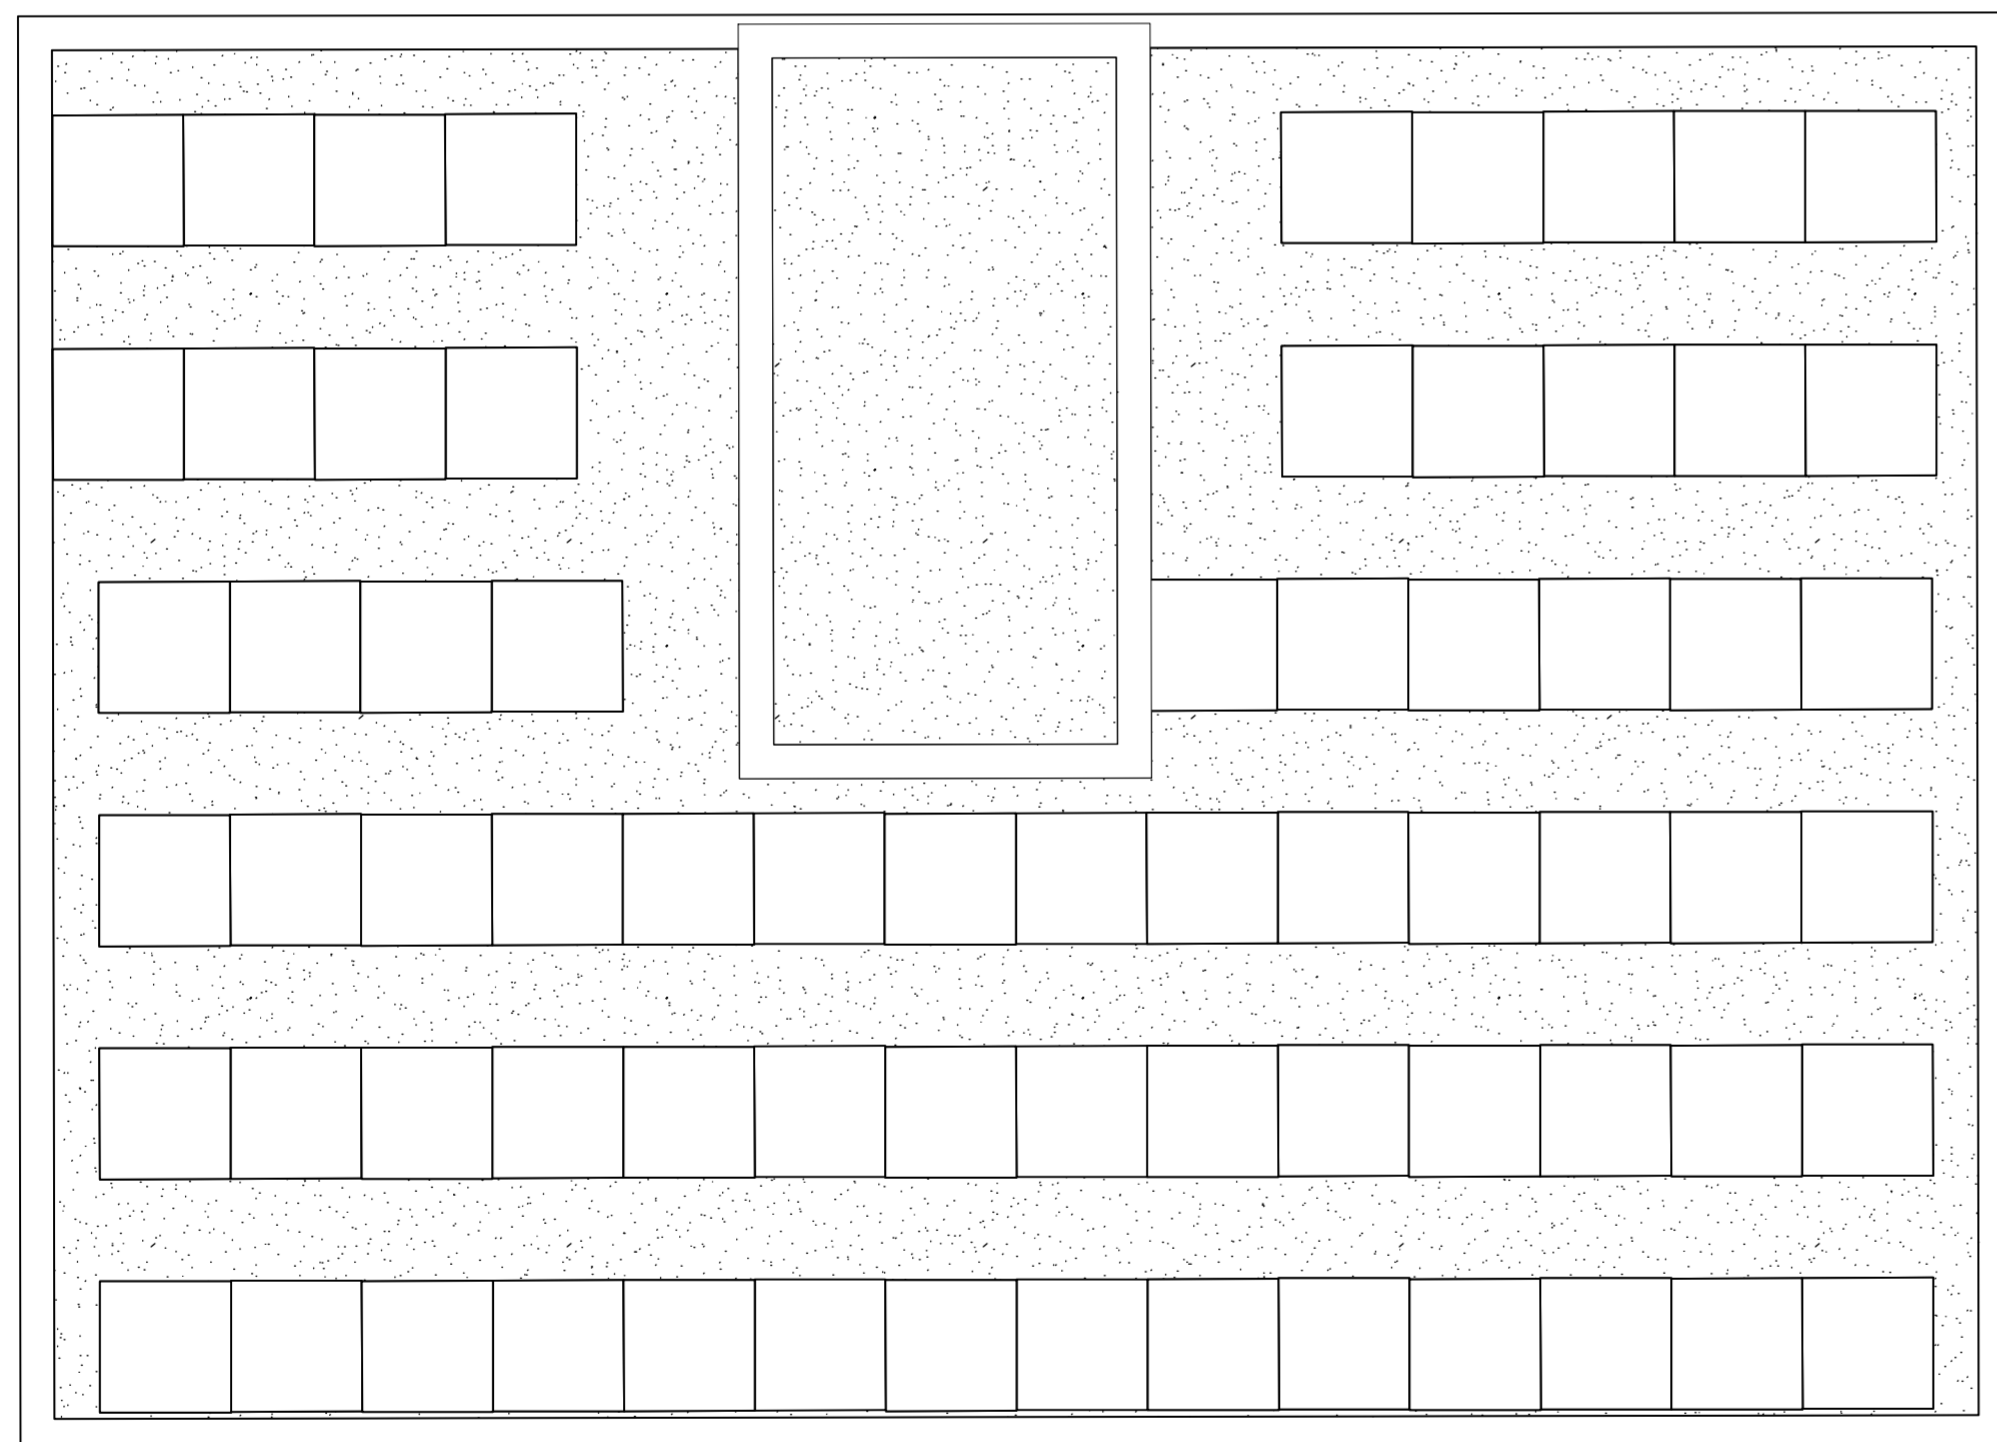



Copyright Hawkins Brown Architects LLP

No implied license exists. This drawing should not be used to calculate areas for the purposes of valuation. Do not scale this drawing. All dimensions to be checked on site by the contractor and such dimensions to be their responsibility. All work must comply with relevant British Standards and Building Regulations requirements. Drawing errors and omissions to be reported to the architect.

NOTE:

Internal furniture is indicative only

KEY

-  Site Boundary
-  Green Roof
-  Brown Roof
-  PV / Solar Thermal

**Hawkins\Brown**

60 Bastwick Street London EC1V 3TN  
 020 7336 8030t  
 020 7336 8851f

mail@hawkinsbrown.com  
 www.hawkinsbrown.com

Project  
**Agar Grove Estate Regeneration**

Drawing  
**Plot B Sixteenth Floor GA Plan**

Scale @ A1 @ (A3)	Date
<b>1:100 (1:200)</b>	<b>December 2013</b>

Drawn by	Checked by
<b>AC/JW</b>	<b>SR</b>

Job Number	Status
<b>HB1423</b>	<b>Planning</b>

Drawing No. & Revision  
**1423\_DWG\_PlotB\_00\_216**

