


GROUND

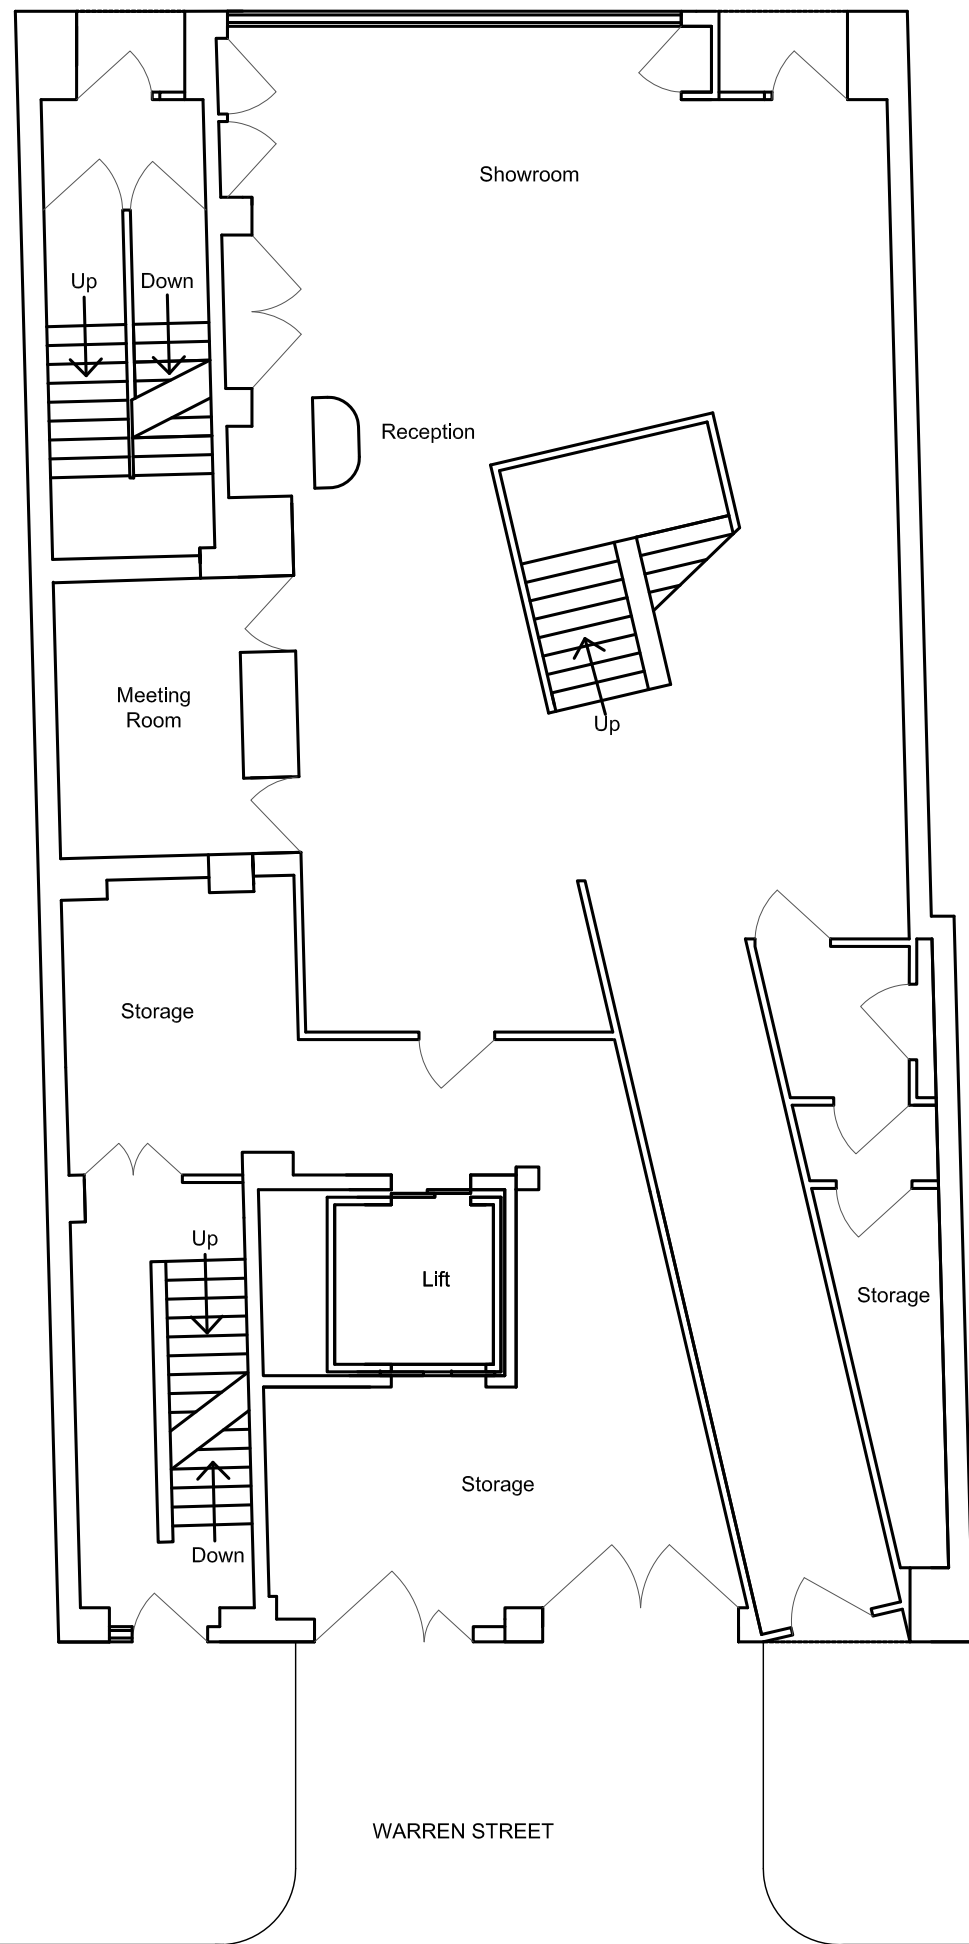

2306		
REV	DATE	DESCRIPTION

297-299 EUSTON ROAD NW1 3AQ		
REV	DATE	DESCRIPTION

quantic associates architects
+ planners

1 CLUB WORKSPACE THE BARLEY MOW CENTRE
10 BARLEY MOW PASSAGE CHISWICK W4 4PH
tel: 020 8749 5771 quantic@quantic.co.uk

EXISTING PLANS: BASEMENT & GROUND				
DRAWN	CHECKED	DATE	P_SIZE	SCALE
NM		Sept 2013	A3	1/100

PLANNING
D02.01