


**THIRD**

WARREN STREET

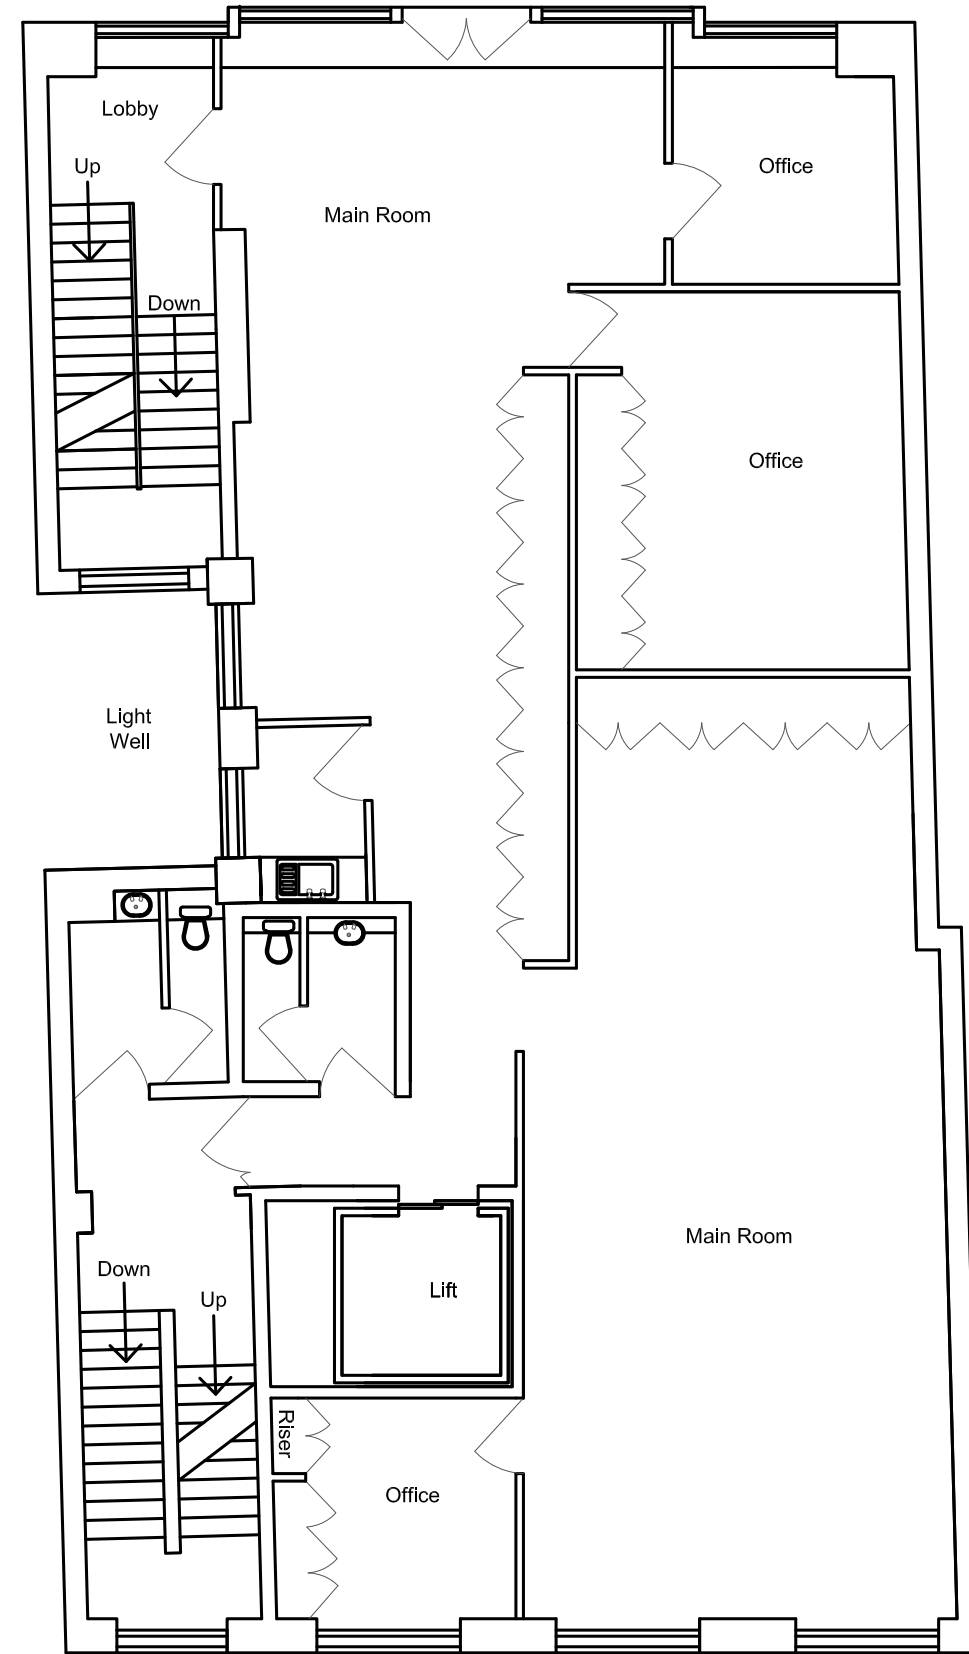

**FOURTH**

WARREN STREET

<b>2306</b>			<b>297-299 EUSTON ROAD NW1 3AQ</b>			<b>quantic associates architects + planners</b>		<b>EXISTING PLANS: THIRD &amp; FOURTH</b>			<b>PLANNING</b>			
REV	DATE	DESCRIPTION	REV	DATE	DESCRIPTION	REV	DATE	DESCRIPTION	DRAWN	CHECKED	DATE	P_SIZE	SCALE	<b>D02.03</b>
									<b>NM</b>		<b>Sept 2013</b>	<b>A3</b>	<b>1/100</b>	
						1 CLUB WORKSPACE THE BARLEY MOW CENTRE 10 BARLEY MOW PASSAGE CHISWICK W4 4PH tel: 020 8749 5771 quantic@quantic.co.uk								