
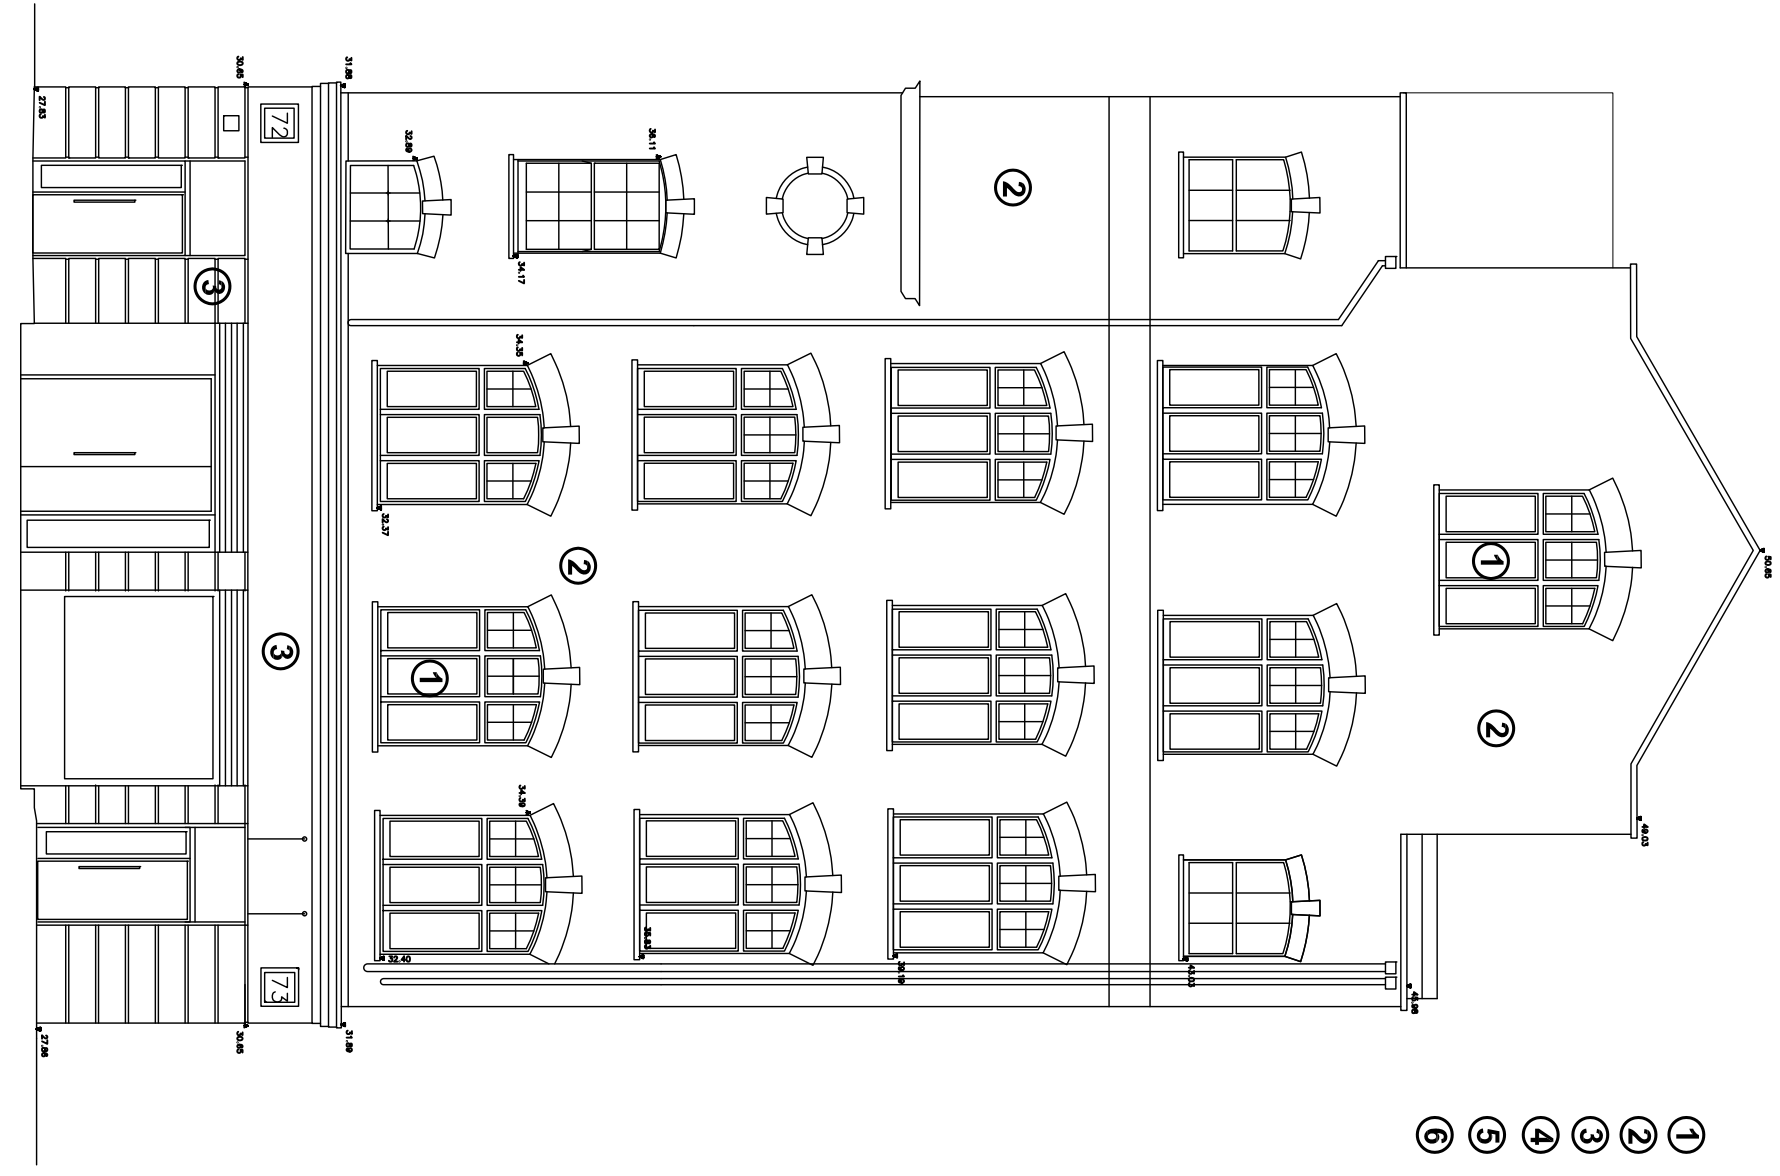


MATERIALS

- ① upvc windows
- ② brickwork
- ③ stucco
- ④ glazed screen
- ⑤ grey curtain walling
- ⑥ granite cladding

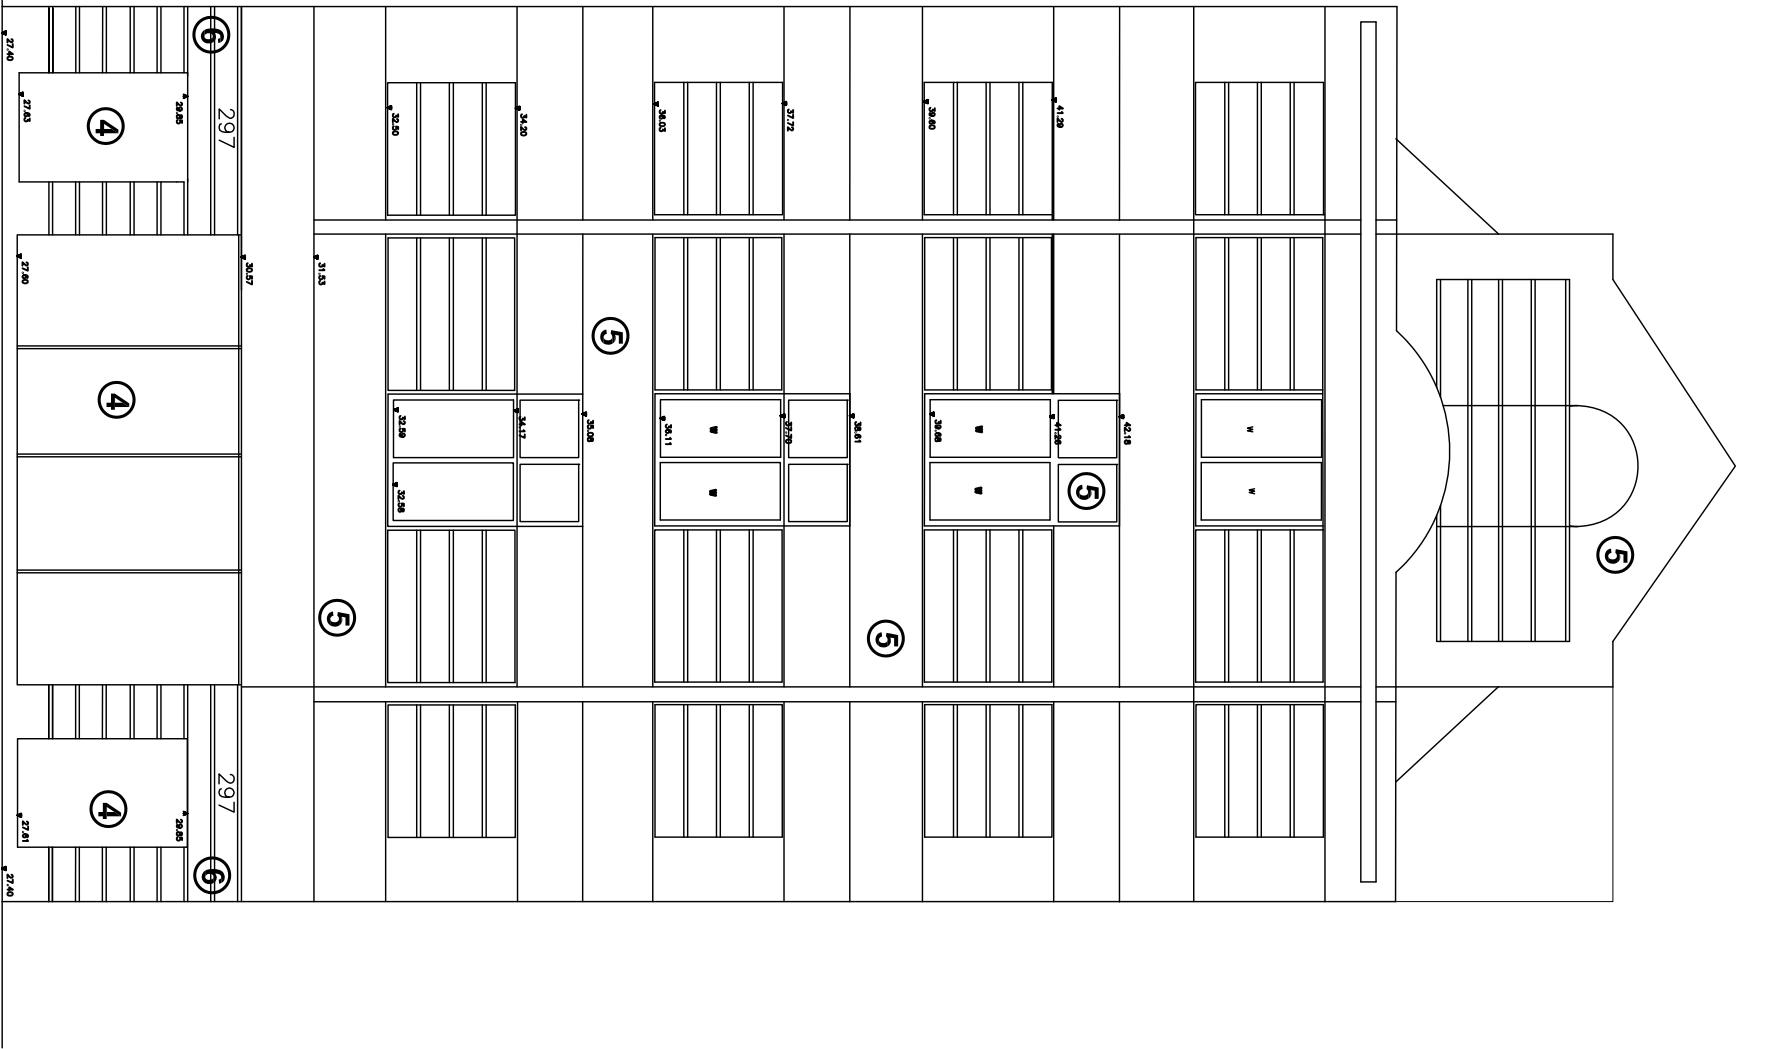

EUSTON ROAD

WARREN STREET

2306 REV DATE DESCRIPTION		297-299 EUSTON ROAD NW1 3AQ REV DATE DESCRIPTION		quantic associates architects + planners 1 CLUB WORKSPACE THE BARLEY MOW CENTRE 10 BARLEY MOW PASSAGE CHISWICK W4 4PH tel: 020 8749 5771 quantic@quantic.co.uk	EXISTING ELEVATIONS DRAWN CHECKED DATE P. SIZE SCALE		PLANNING D04.01
					NM	Sept 2013	