

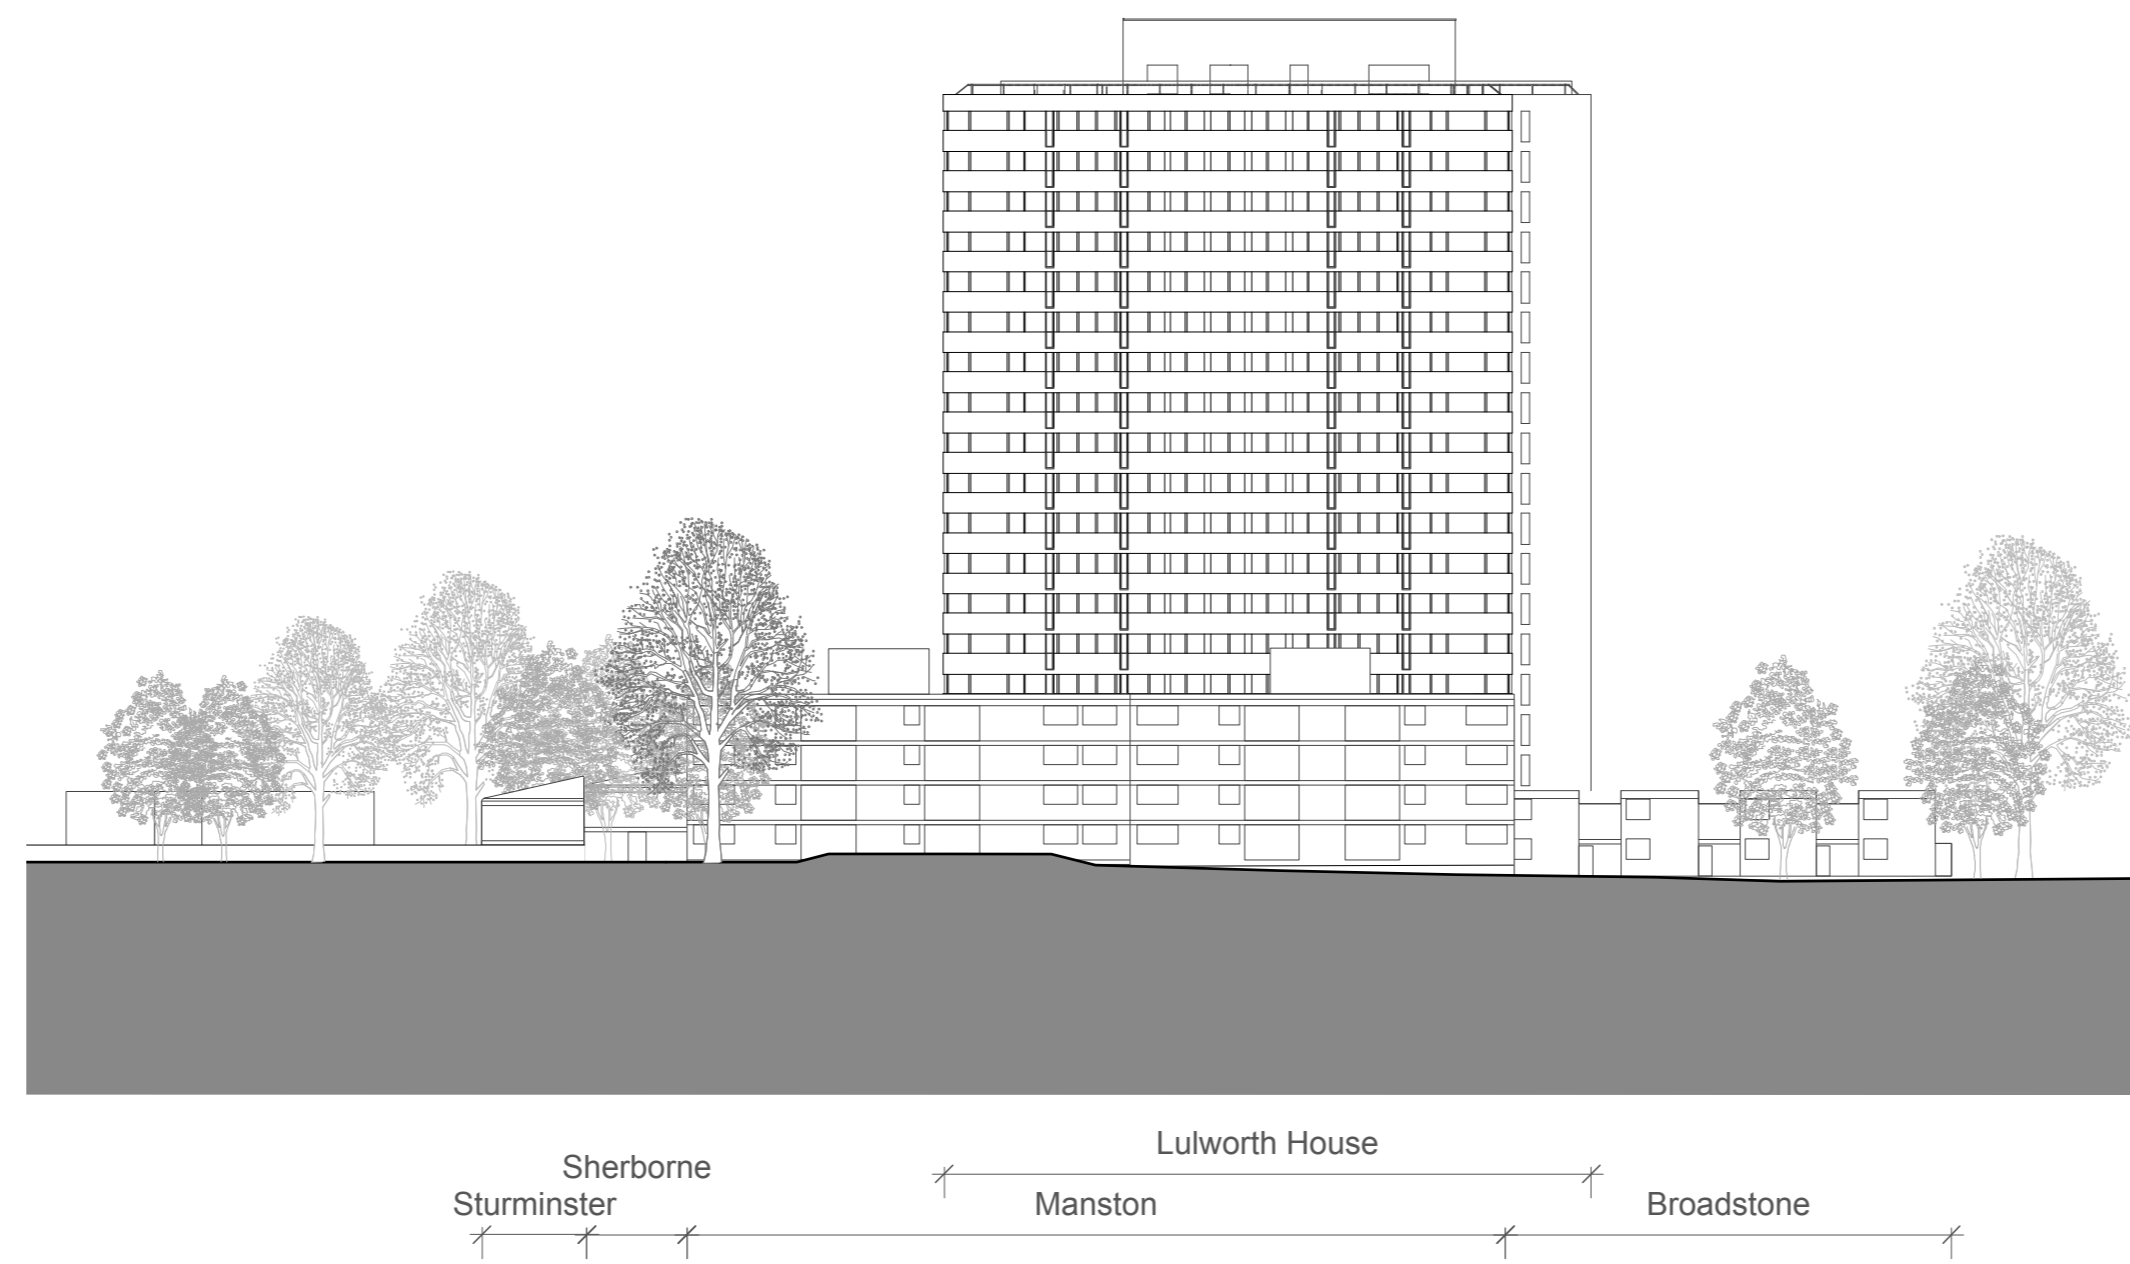
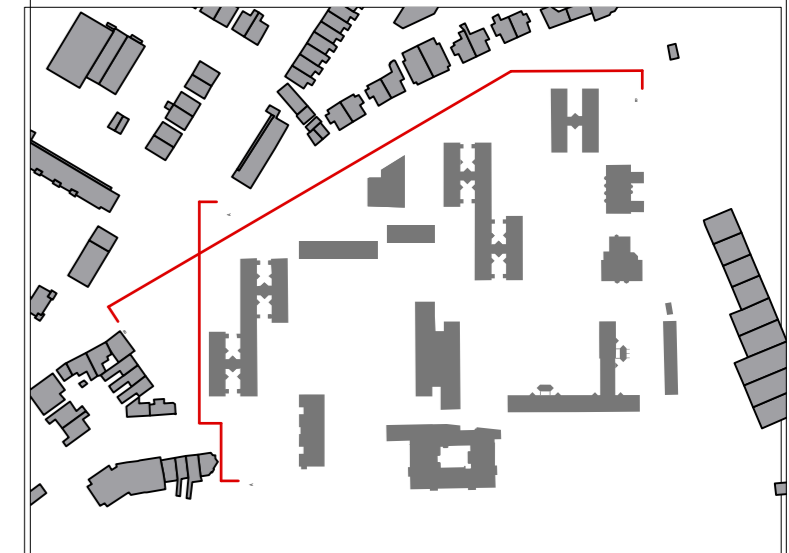
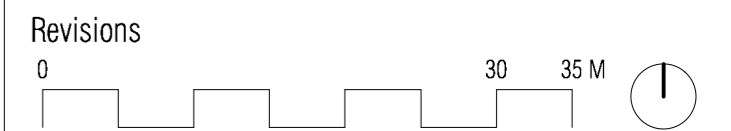


No implied license exists. This drawing should not be used to calculate areas for the purposes of valuation. Do not scale this drawing. All dimensions to be checked on site by the contractor and such dimensions to be their responsibility. All work must comply with relevant British Standards and Building Regulations requirements. Drawing errors and omissions to be reported to the architect.

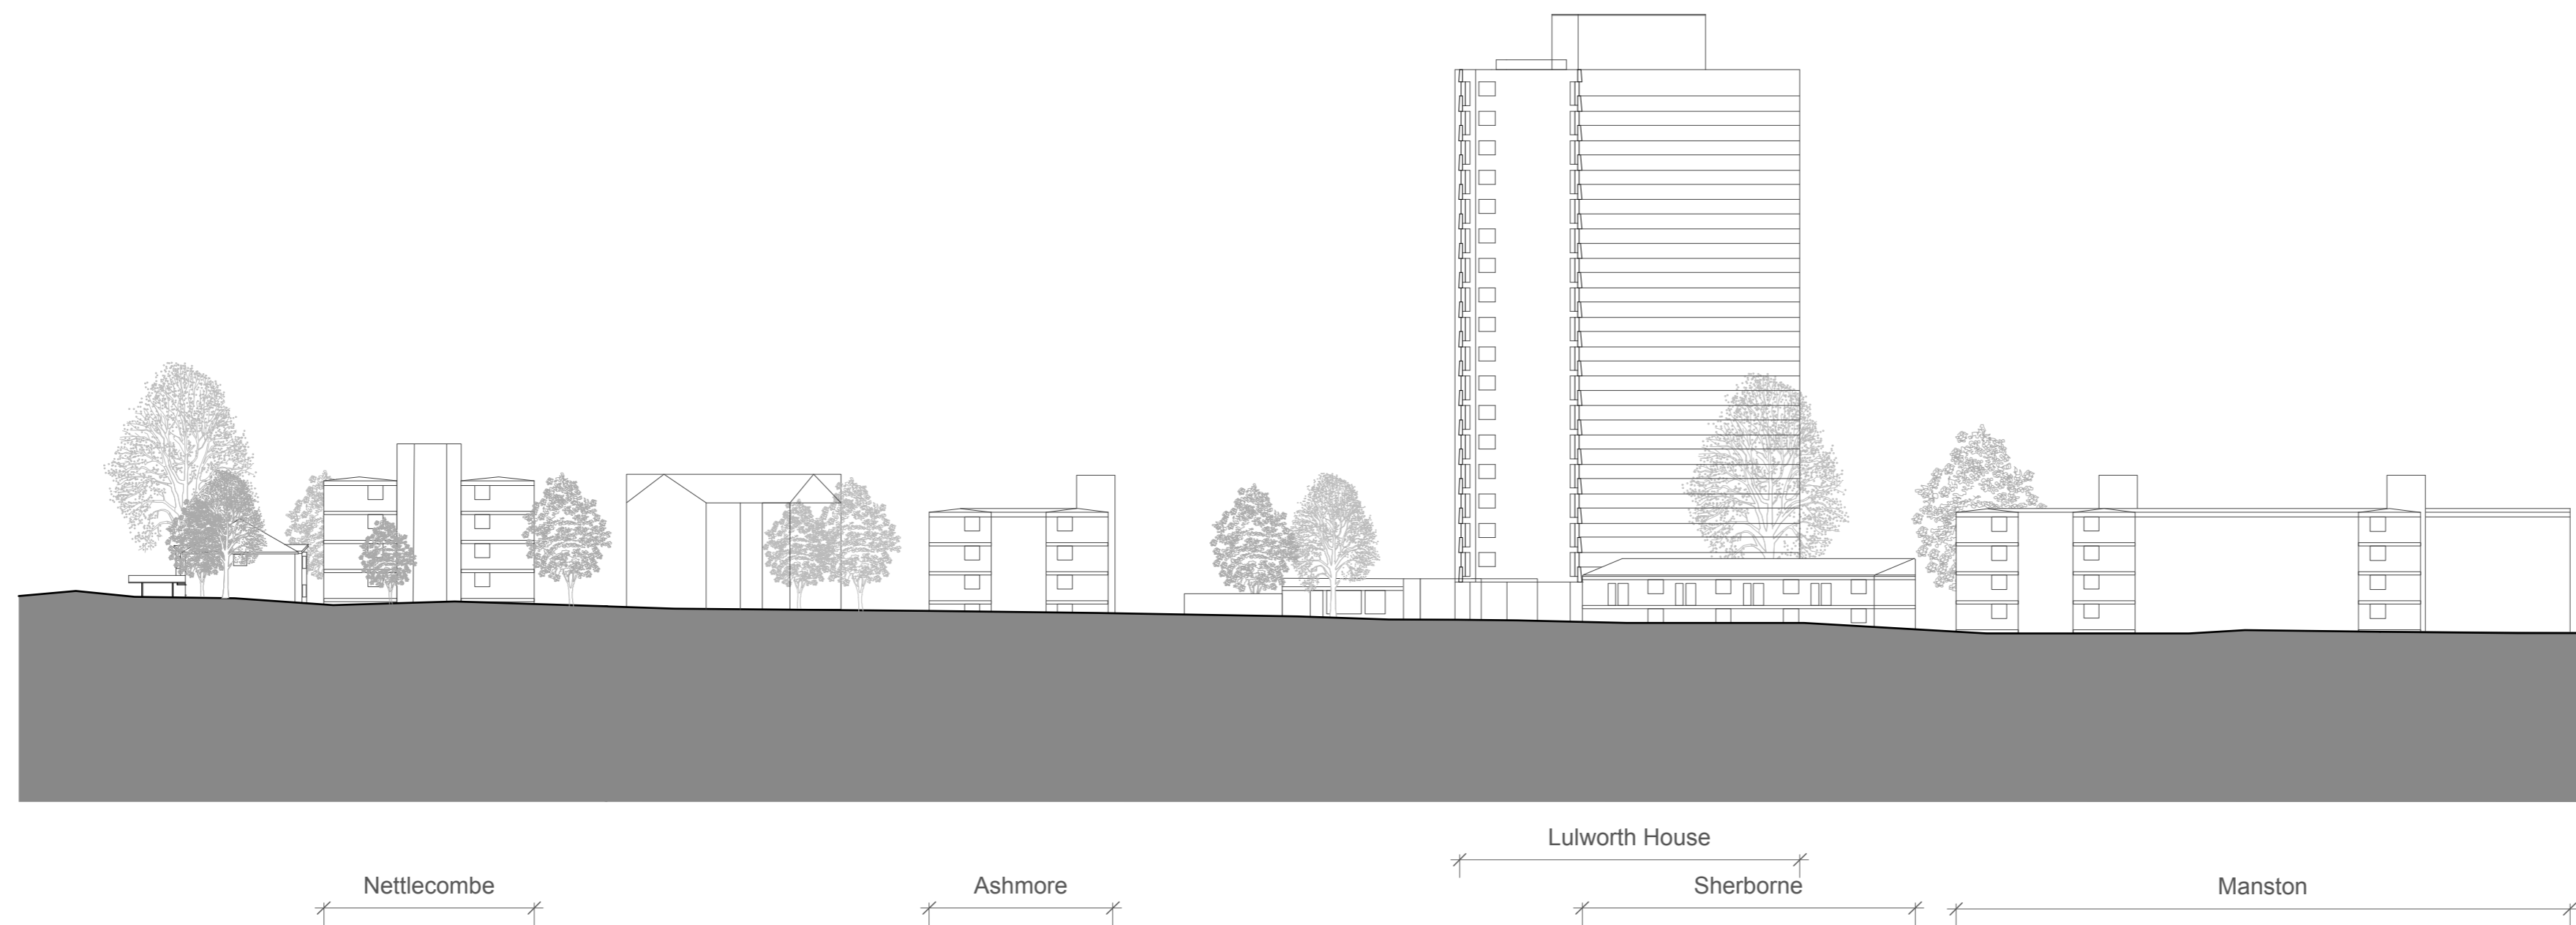

01 Existing Site Elevation AA
Scale: 1:500

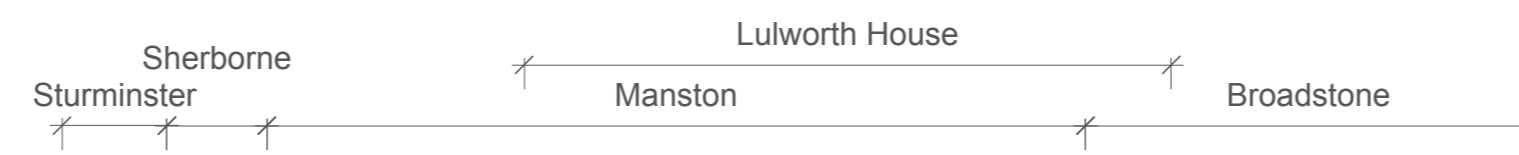

02 Existing Site Elevation BB
Scale: 1:500



Hawkins\Brown

60 Bastwick Street
London EC1V 3TN
020 7336 8030t
020 7336 8851f

mail@hawkinsbrown.com
www.hawkinsbrown.com



Project
Agar Grove Estate Regeneration

Drawing
Existing Site Elevation AA (Agar Place) & BB (Agar Grove)

Scale 1:500@A1 1:1000@A3	Date 13.12.13
--------------------------------	-------------------------

Drawn by MP	Checked by JH
-----------------------	-------------------------

Job Number HB1423	Status PL
-----------------------------	---------------------

Drawing No. & Revision
1423_DWG_PL_00_050