



01 Proposed Site Section CC

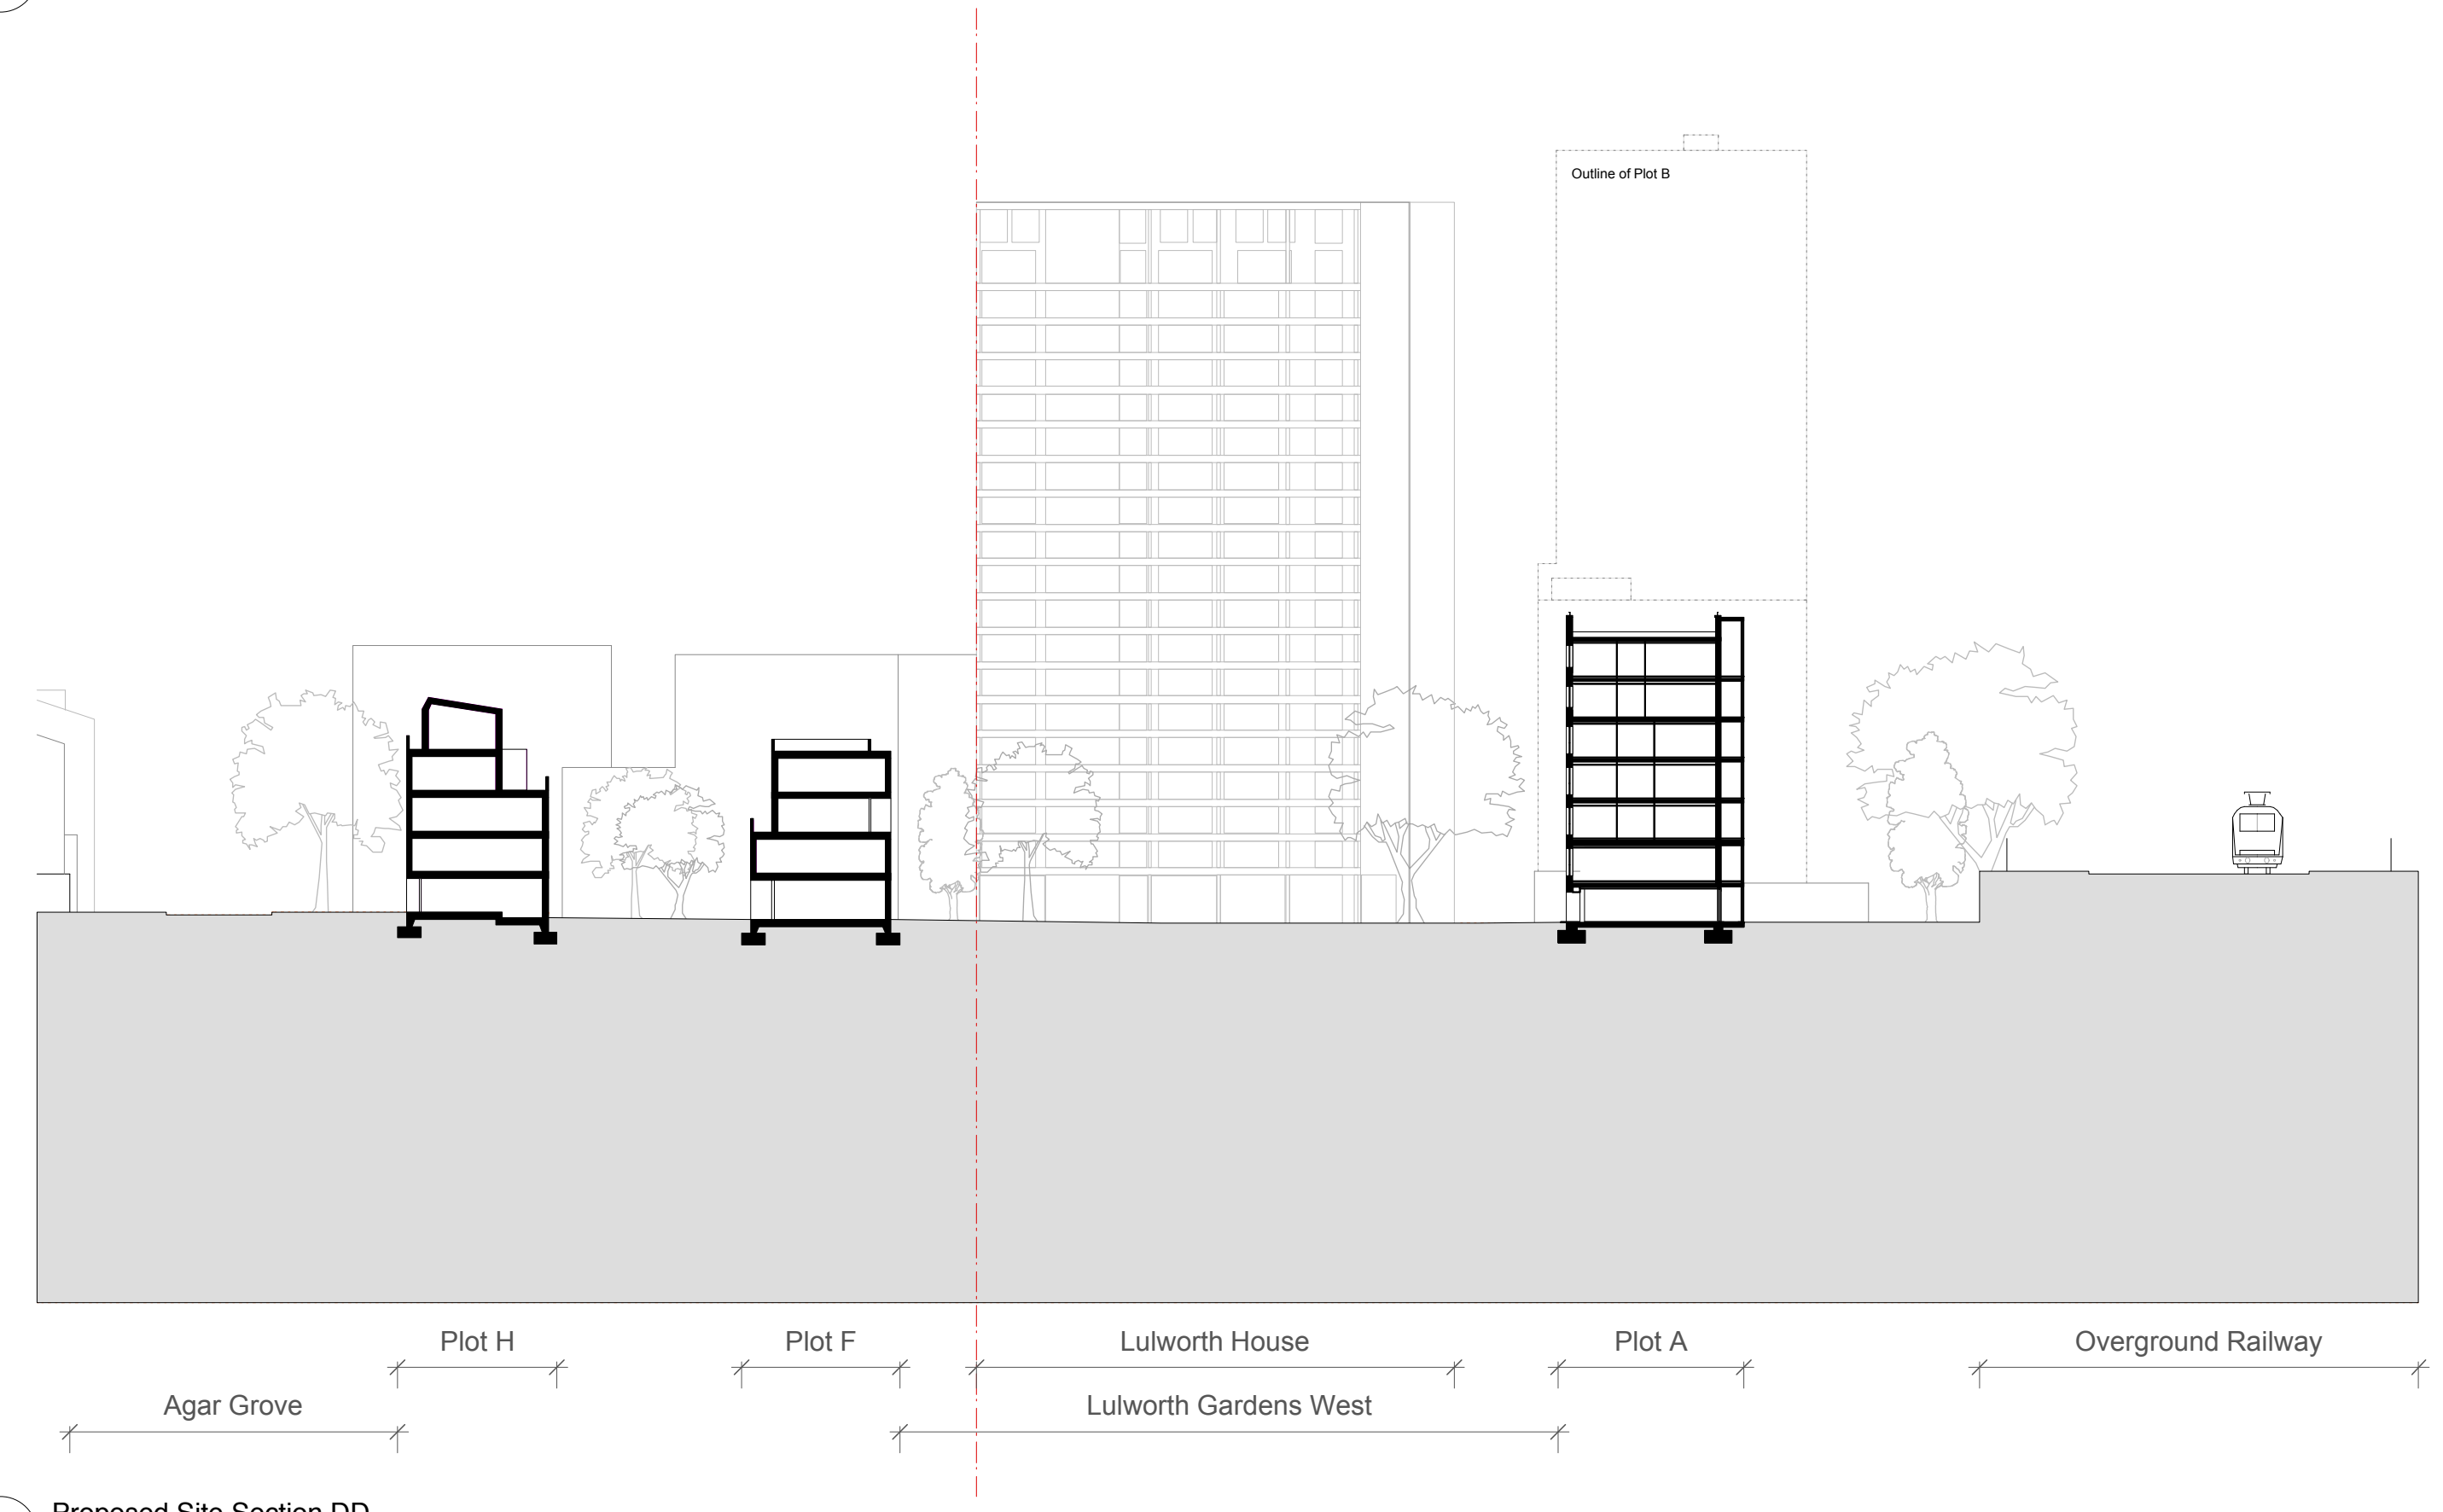


02 Proposed Site Section DD

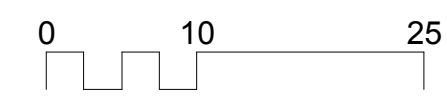

Copyright Hawkins Brown Architects LLP

No implied license exists. This drawing should not be used to calculate areas for the purposes of valuation. Do not scale this drawing. All dimensions to be checked on site by the contractor and such dimensions to be their responsibility. All work must comply with relevant British Standards and Building Regulations requirements. Drawing errors and omissions to be reported to the architect.

Revisions

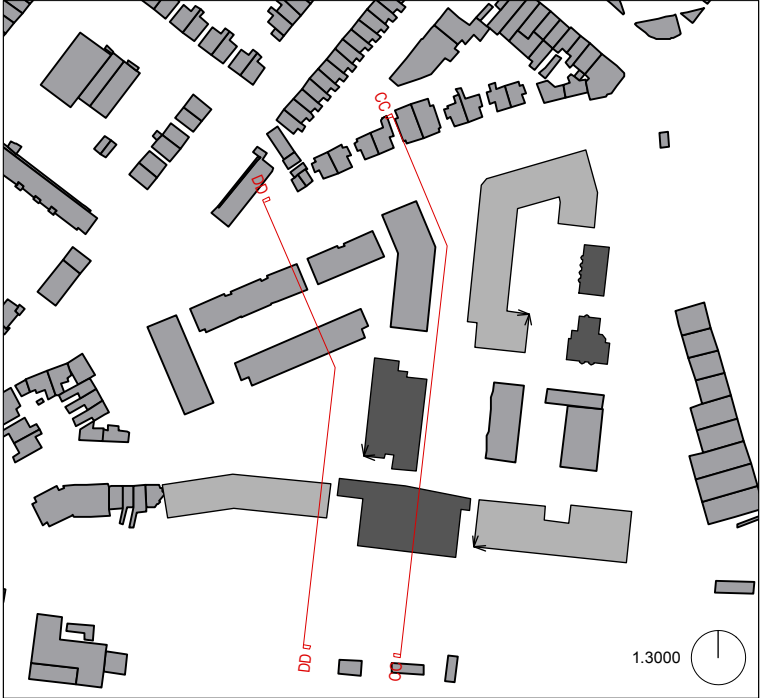

**Hawkins\Brown**

60 Bastwick Street  
London EC1V 3TN  
020 7336 8030t  
020 7336 8851f

mail@hawkinsbrown.com  
www.hawkinsbrown.com

**mæ** **grant associates**

Project Agar Grove Estate Regeneration	
Drawing Proposed Site Elevations CC and DD	
Scale 1.500@A1 1.1000@A3	Date 13.12.13
Drawn by FY	Checked by JH
Job Number HB1423	Status PL
Drawing No. & Revision 1423_DWG_PL_00_131	