



01 **Proposed Site Section HH**  
Scale 1:500 @ A1

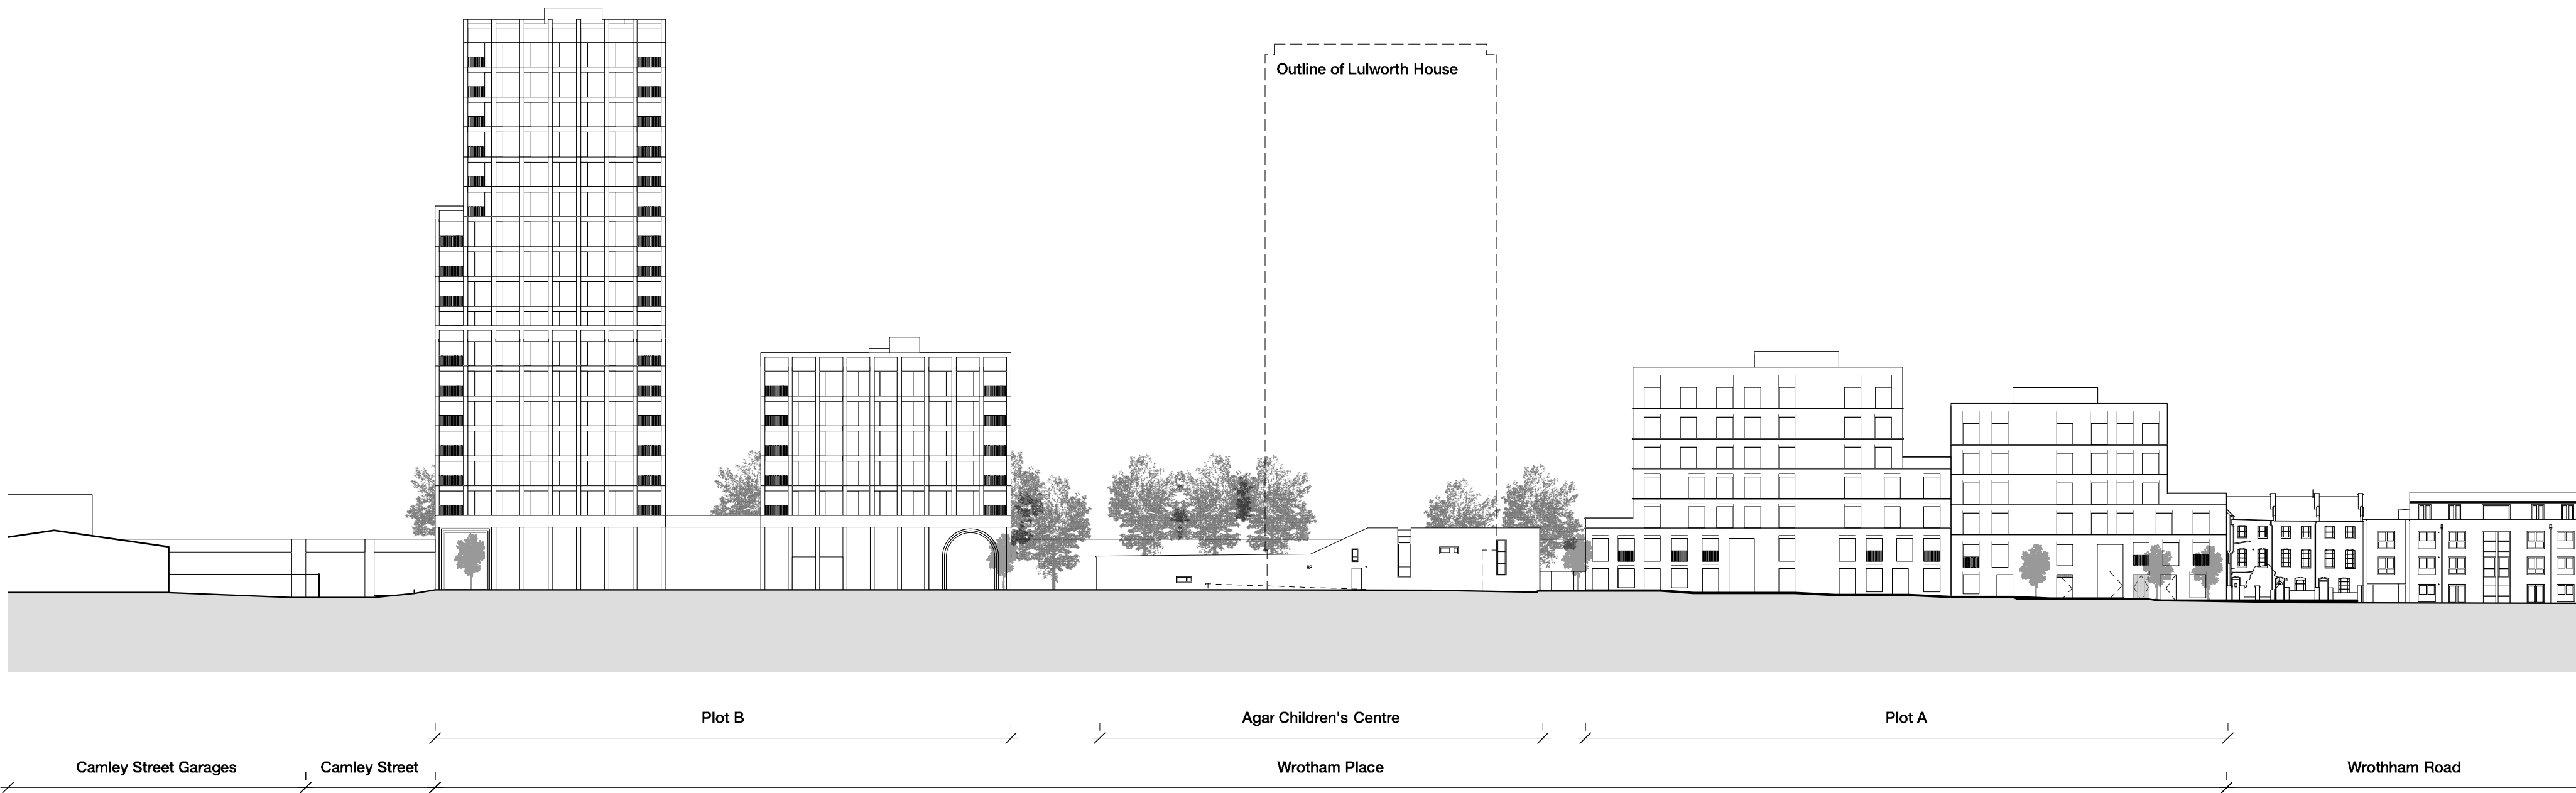

02 **Proposed Site Section II**  
Scale 1:500 @ A1

KEY PLAN

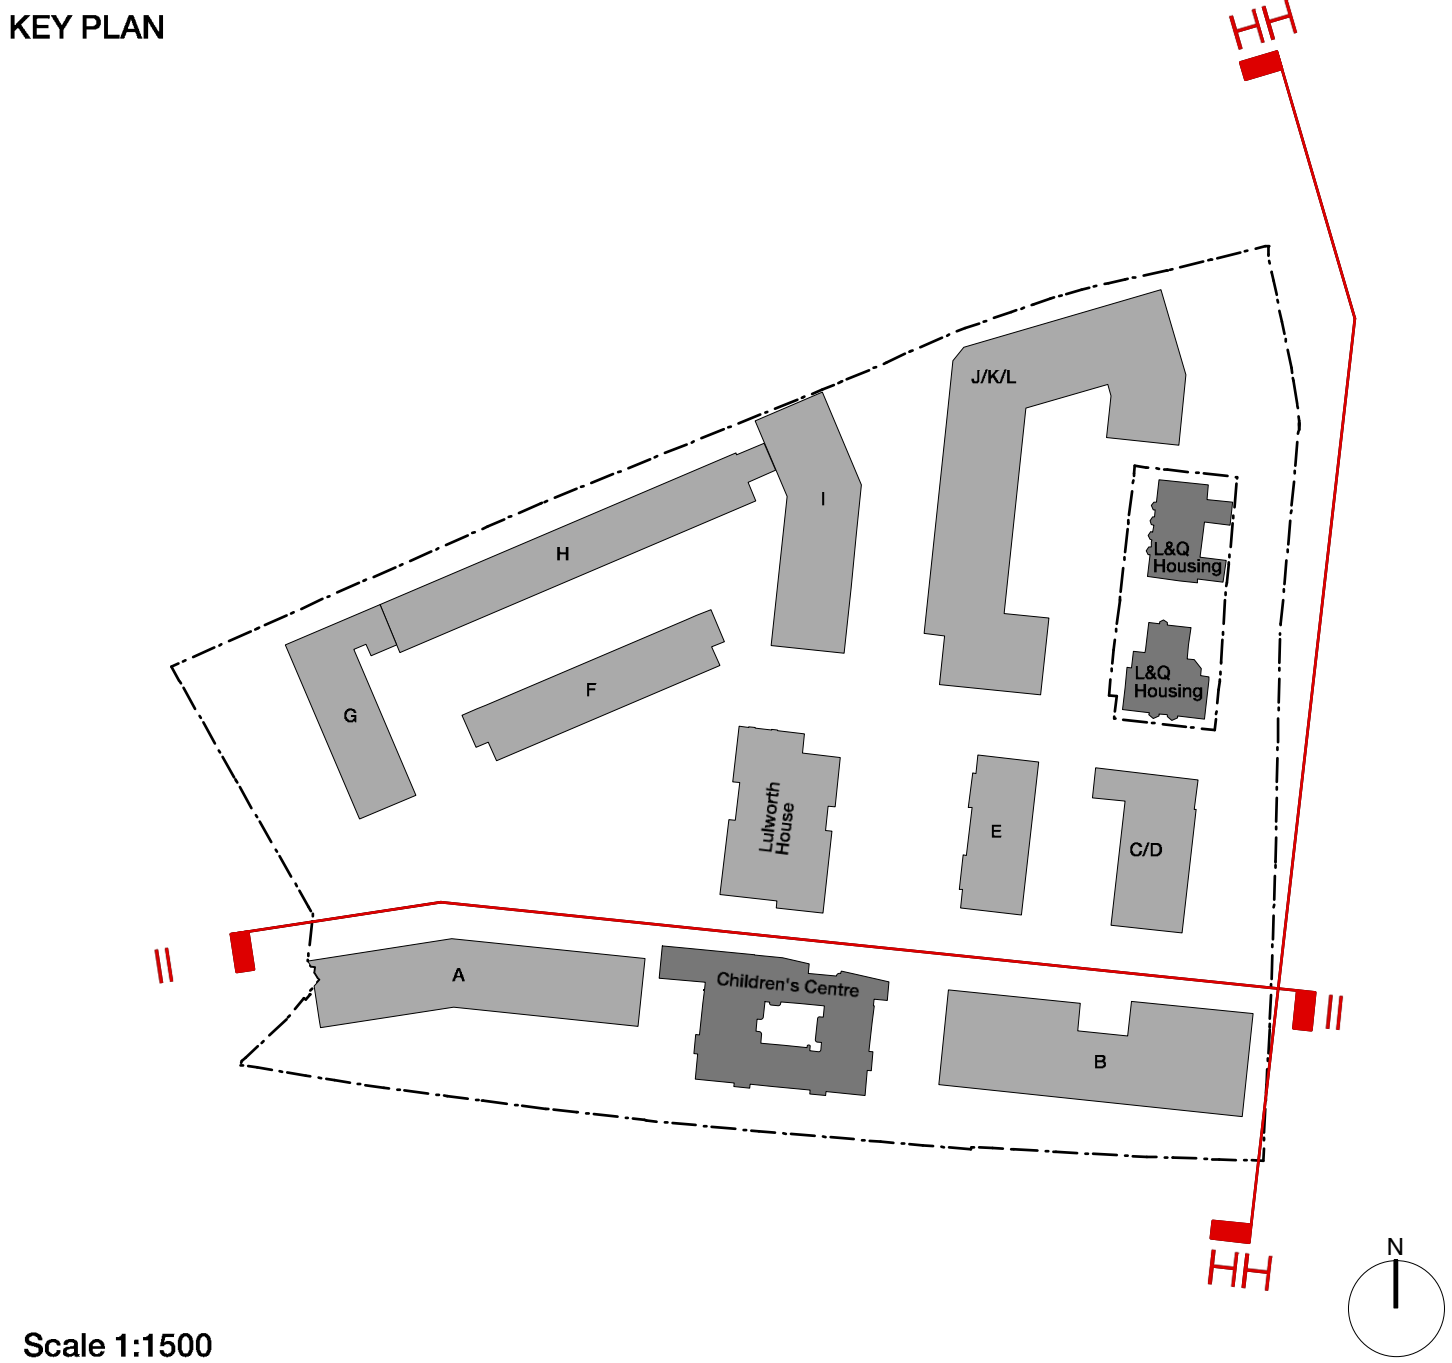

Scale 1:1500

Copyright Hawkins Brown Architects LLP  
No implied license exists. This drawing should not be used to calculate areas for the purposes of valuation. Do not scale this drawing. All dimensions to be checked on site by the contractor and such dimensions to be their responsibility. All work must comply with relevant British Standards and Building Regulations requirements. Drawing errors and omissions to be reported to the architect.

Revisions

Hawkins\Brown

60 Bastwick Street  
London EC1V 3TN  
020 7336 8030t  
020 7336 8851f  
mail@hawkinsbrown.com  
www.hawkinsbrown.com



Project  
Agar Grove  
Estate Regeneration

Drawing  
Proposed Masterplan  
Site Sections HH & II

Scale @ A1 @ (A3)	Date
1:500 (1:1000)	December 2013
Drawn by	Checked by
Various	SR
Job Number	Status
HB1423	Planning

Drawing No. & Revision  
1423\_DWG\_00\_133

