

REVISION

- A. SECTION A-A ADDED.
- B. PROPOSED ELEVATION A AND SECTION A-A UPDATED.

29.07.13

09.12.13




FRONT


BOARDED OVER SHOPFRONT

ELEVATION A

EXISTING ELEVATIONS

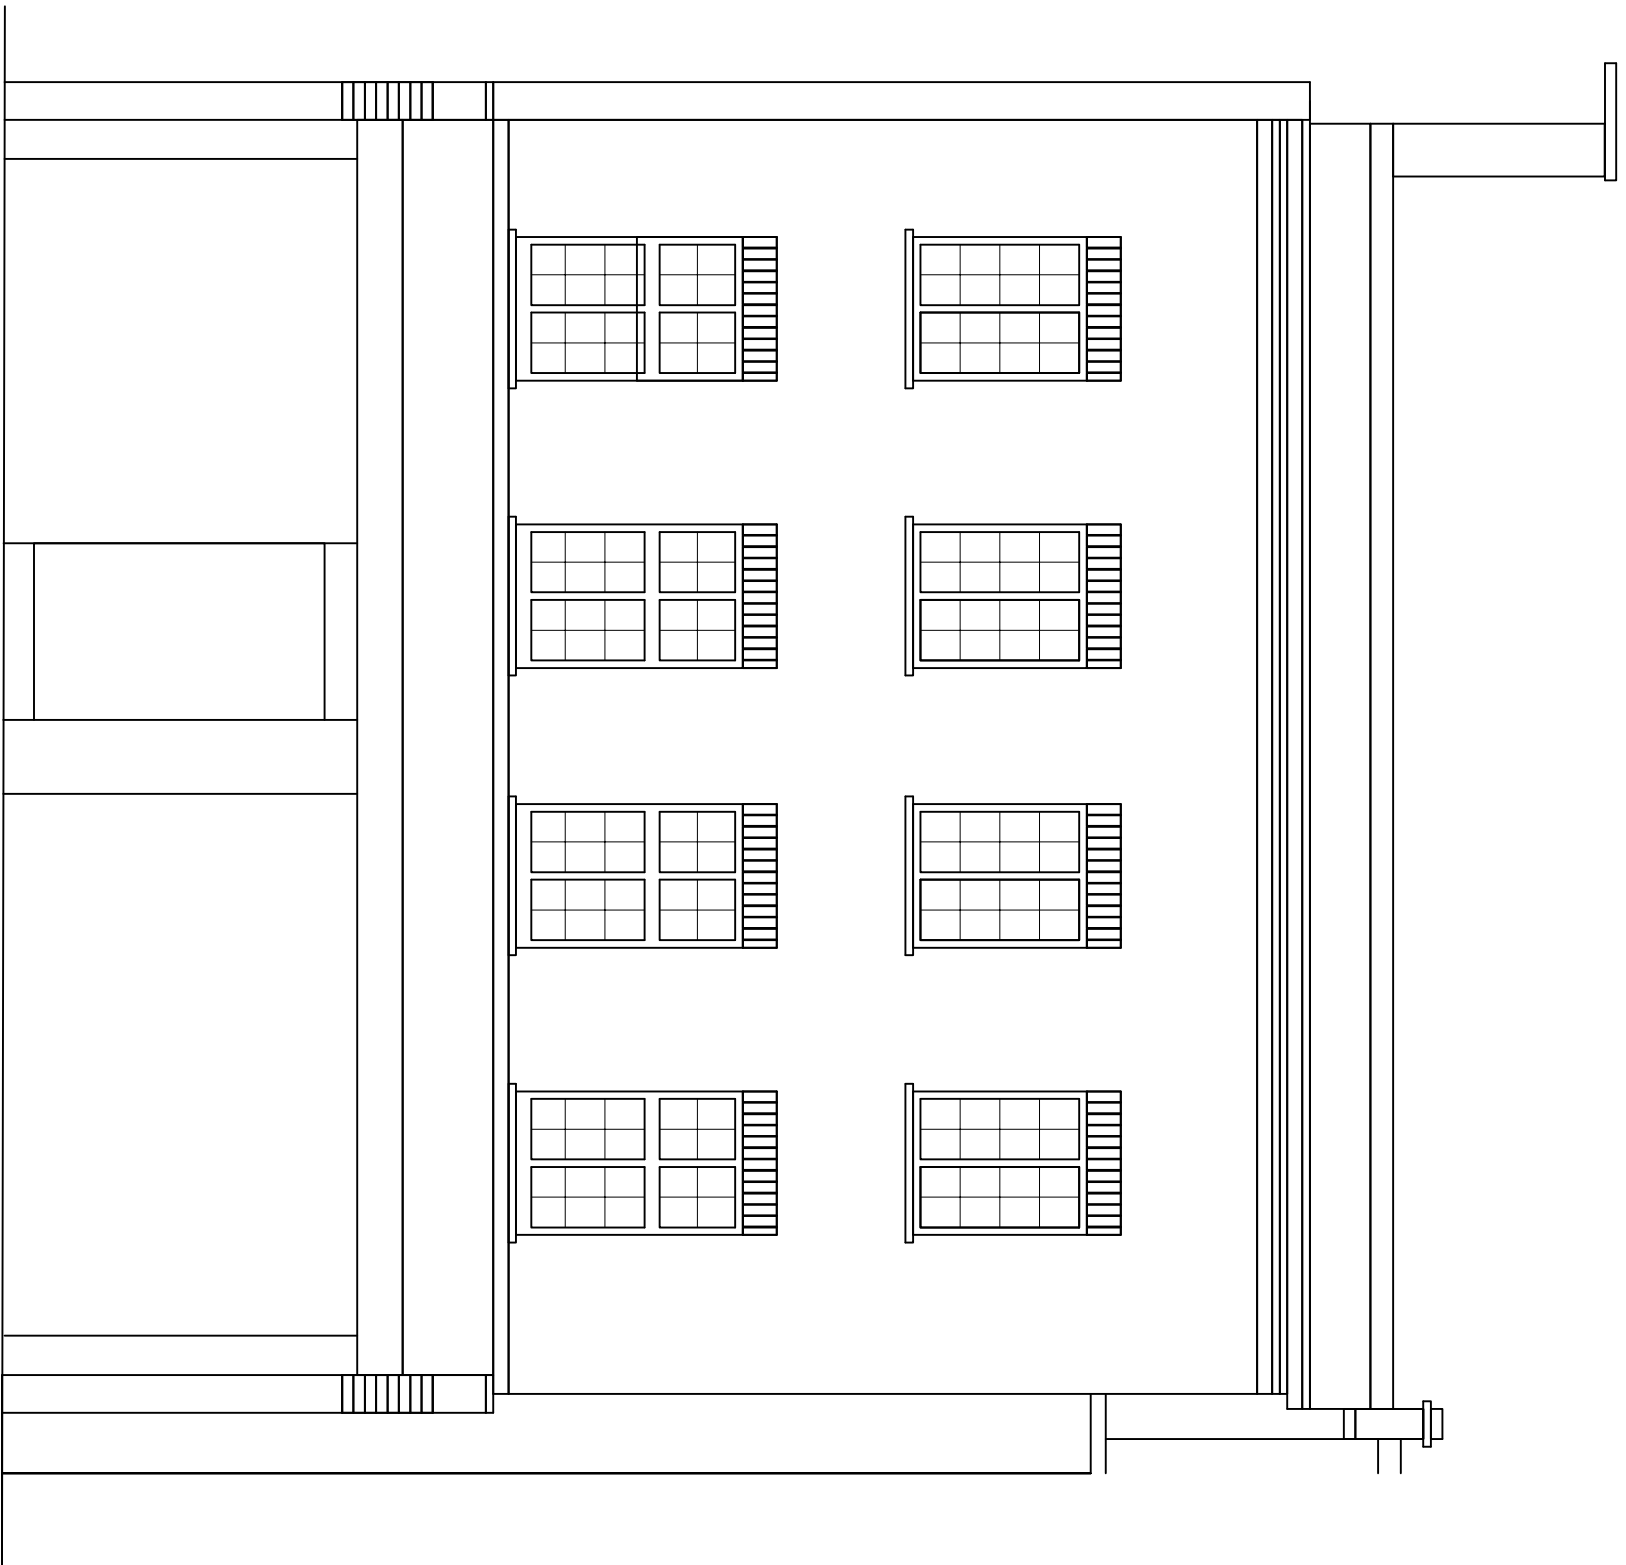

FRONT (AS EXISTING)

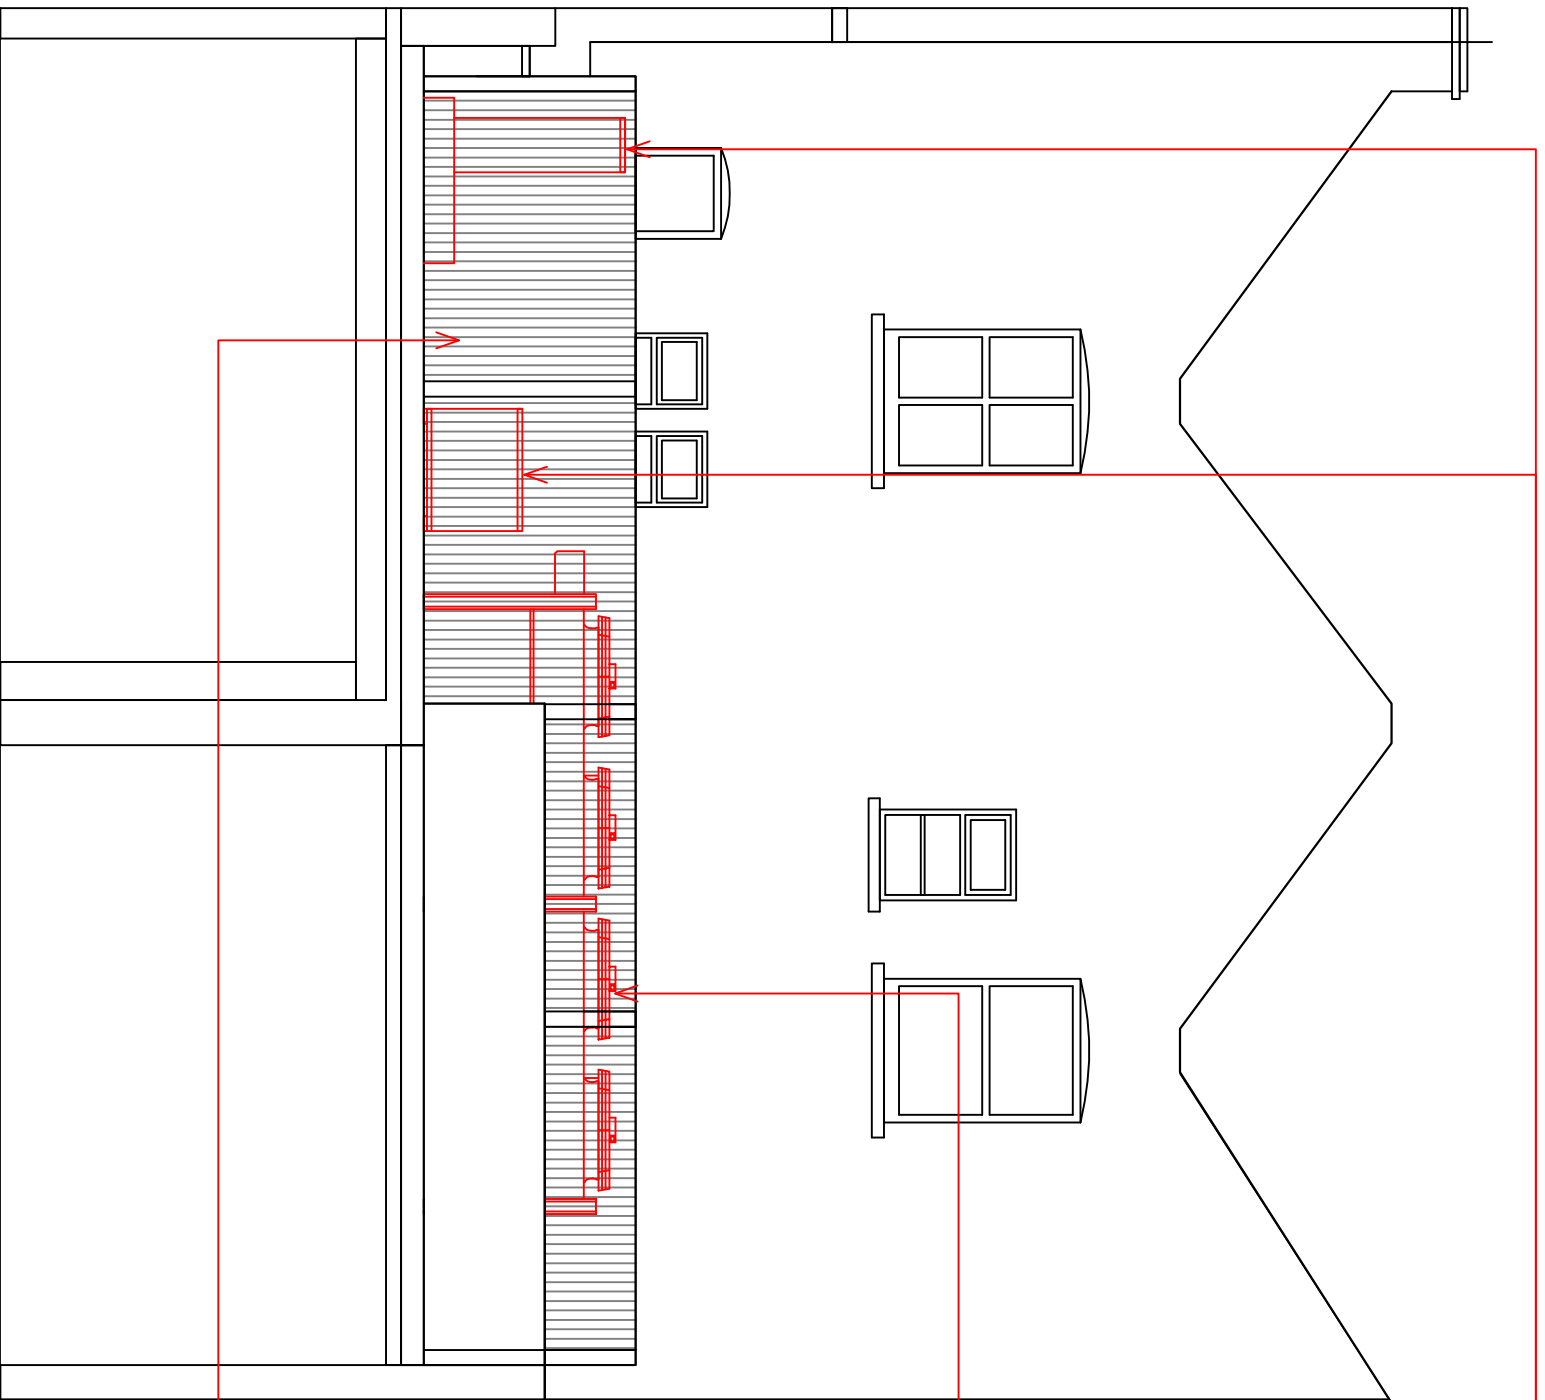

ELEVATION A

NEW MITSUBISHI PUHZ-ZRP35VKA
& PUHZ-P200YHA3 AC UNITS BEHIND FENCE

NEW LU-VE SAV 6R
UNIT BEHIND FENCE

NEW STAINED TIMBER FENCES
WITH ACCESS GATE

SECTION A - A @ 1:100

NEW MITSUBISHI PUHZ-P200YHA3 AC UNITS
Noise level: 39dB(A) at 10metres
Unit switched off outside of store trading hours

NEW MITSUBISHI PUHZ-ZRP35VKA AC UNIT
Noise level: 26dB(A) at 10 metres
Unit switched off outside of store trading hours

© THE CONTENTS OF THIS DRAWING REMAIN THE SOLE PROPERTY OF
WELLSFIELD ASSOCIATES AND MUST NOT BE COPIED OR REPRODUCED
WITHOUT PRIOR PERMISSION.

FULL SURVEY NOT CARRIED OUT. DRAWING PRODUCED USING
INFORMATION SUPPLIED BY THE CLIENT

Wellsfield
Associates

80, High Street,
Bedleigh,
Essex
SS7 2PB
Tel: 01702 551123
Fax: 01702 558530
mail@wellsfieldassociates.co.uk

project


PROPOSED CO-OP SUPERMARKET
72-74 PARKWAY
CAMDEN
LONDON

ELEVATIONS

date MAR 13 drawn DAR

scale 1:50@A1 drg no. 2160.03b

SCALE 1:50

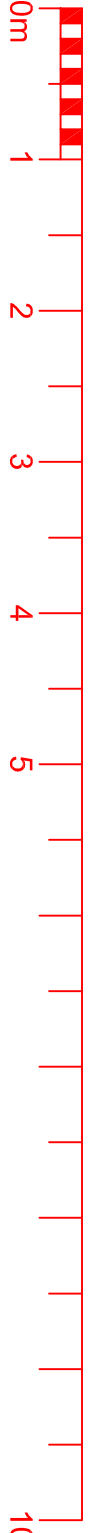

PROPOSED ELEVATIONS