



NOTES

PLEASE NOTE THAT THE WORKS SHOWN ARE TO SENSITIVE/HISTORIC FABRIC OF THE BUILDING

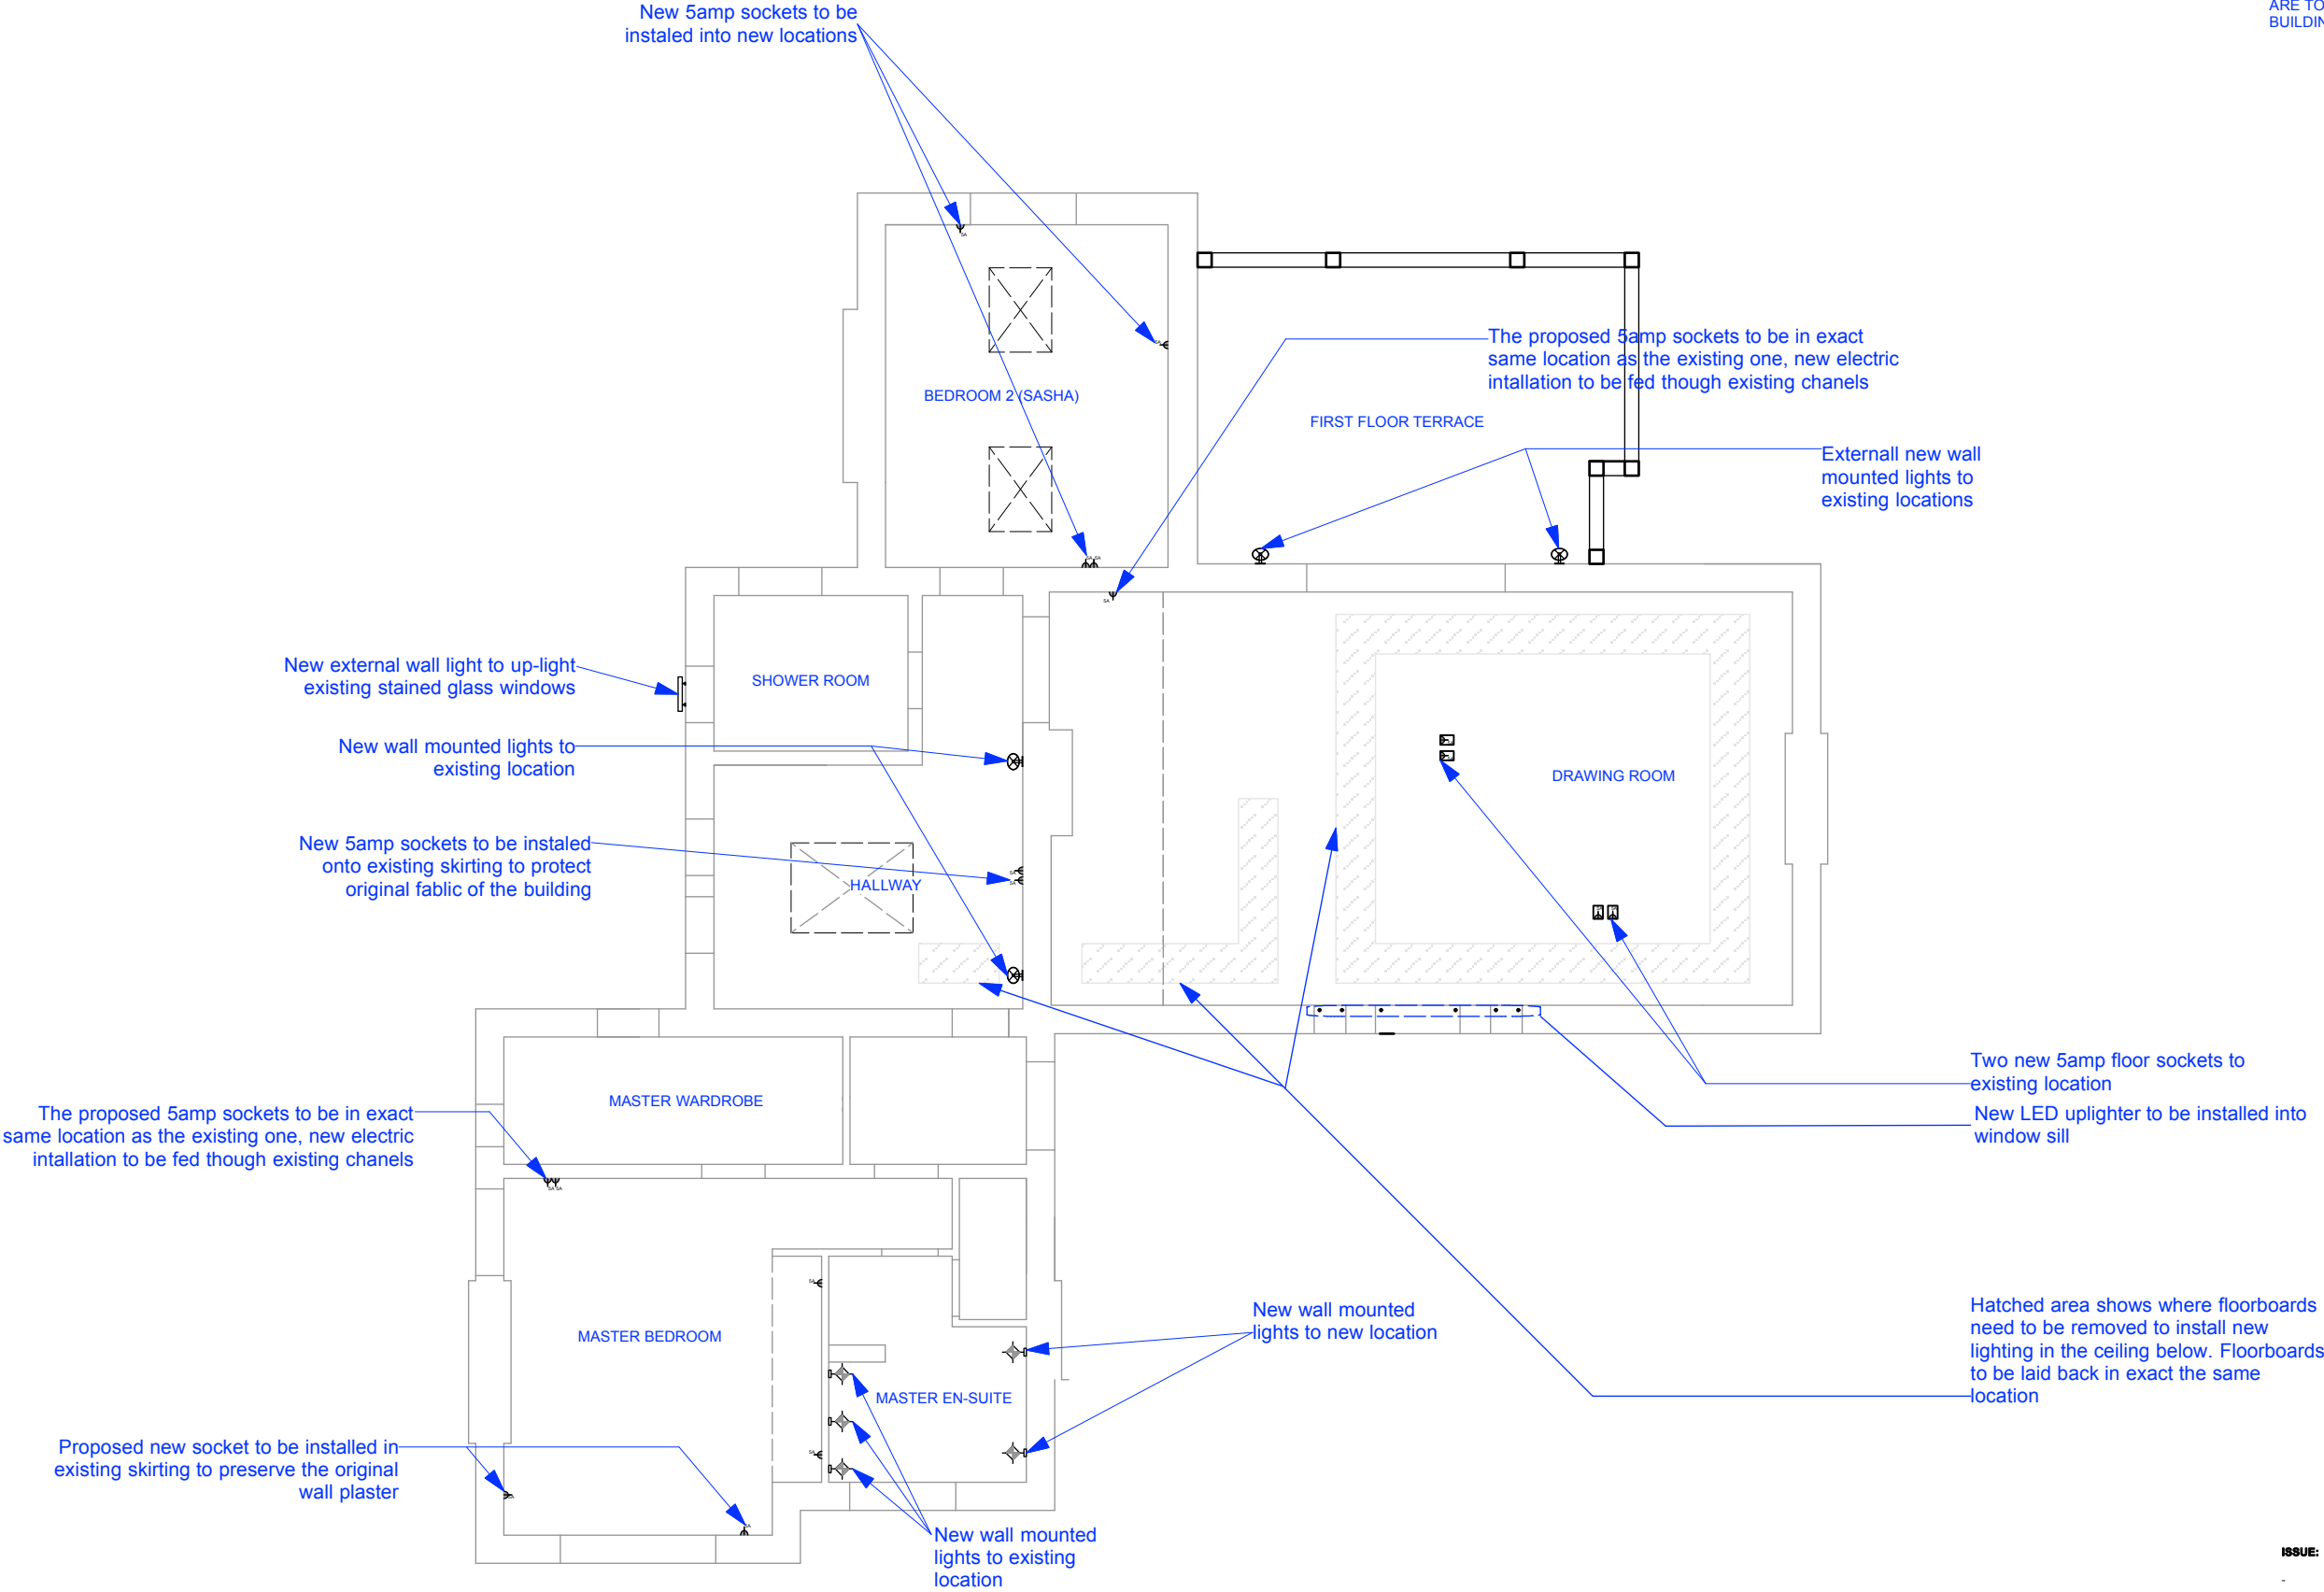

1 PROPOSED WORKS TO THE FIRST FLOOR
Scale: 1:100

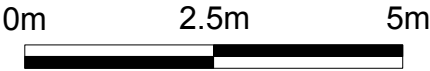

ISSUE: 01.11.13 DATE: COMMENT: ISSUE FOR INFORMATION

Callender Howorth	Morelands 5-23 Old Street London EC1V 9HL T: 020 7336 8560 F: 020 7549 2152 W: www.callenderhoworth.com		
Job no.	Job title		
1159	Charlecote		
Drawing no.	Drawing title		
291	PROPOSED WORKS ON THE FIRST FLOOR		
Scale	Size	Drawn	Revision
1:100	A1	MS	-

All works to be in accordance with relevant standards, British building codes, and other relevant codes, and with manufacturers recommendations and instructions. All dimensions to be checked on site. Do not scale from this drawing.