


Drawing to be read in conjunction with consultants information.
 Do not scale from drawing.
 All dimensions to be checked on site.
 Drawing only to be used for purposes indicated.
 Notify architect of any discrepancies.
WEBB ARCHITECTS LIMITED

REV:
 A- 11.09.13- Options revised to Client approved scheme
 B- 01.10.13- Drainage added
 C- 12.12.13- Store omitted, steps to rear terrace moved

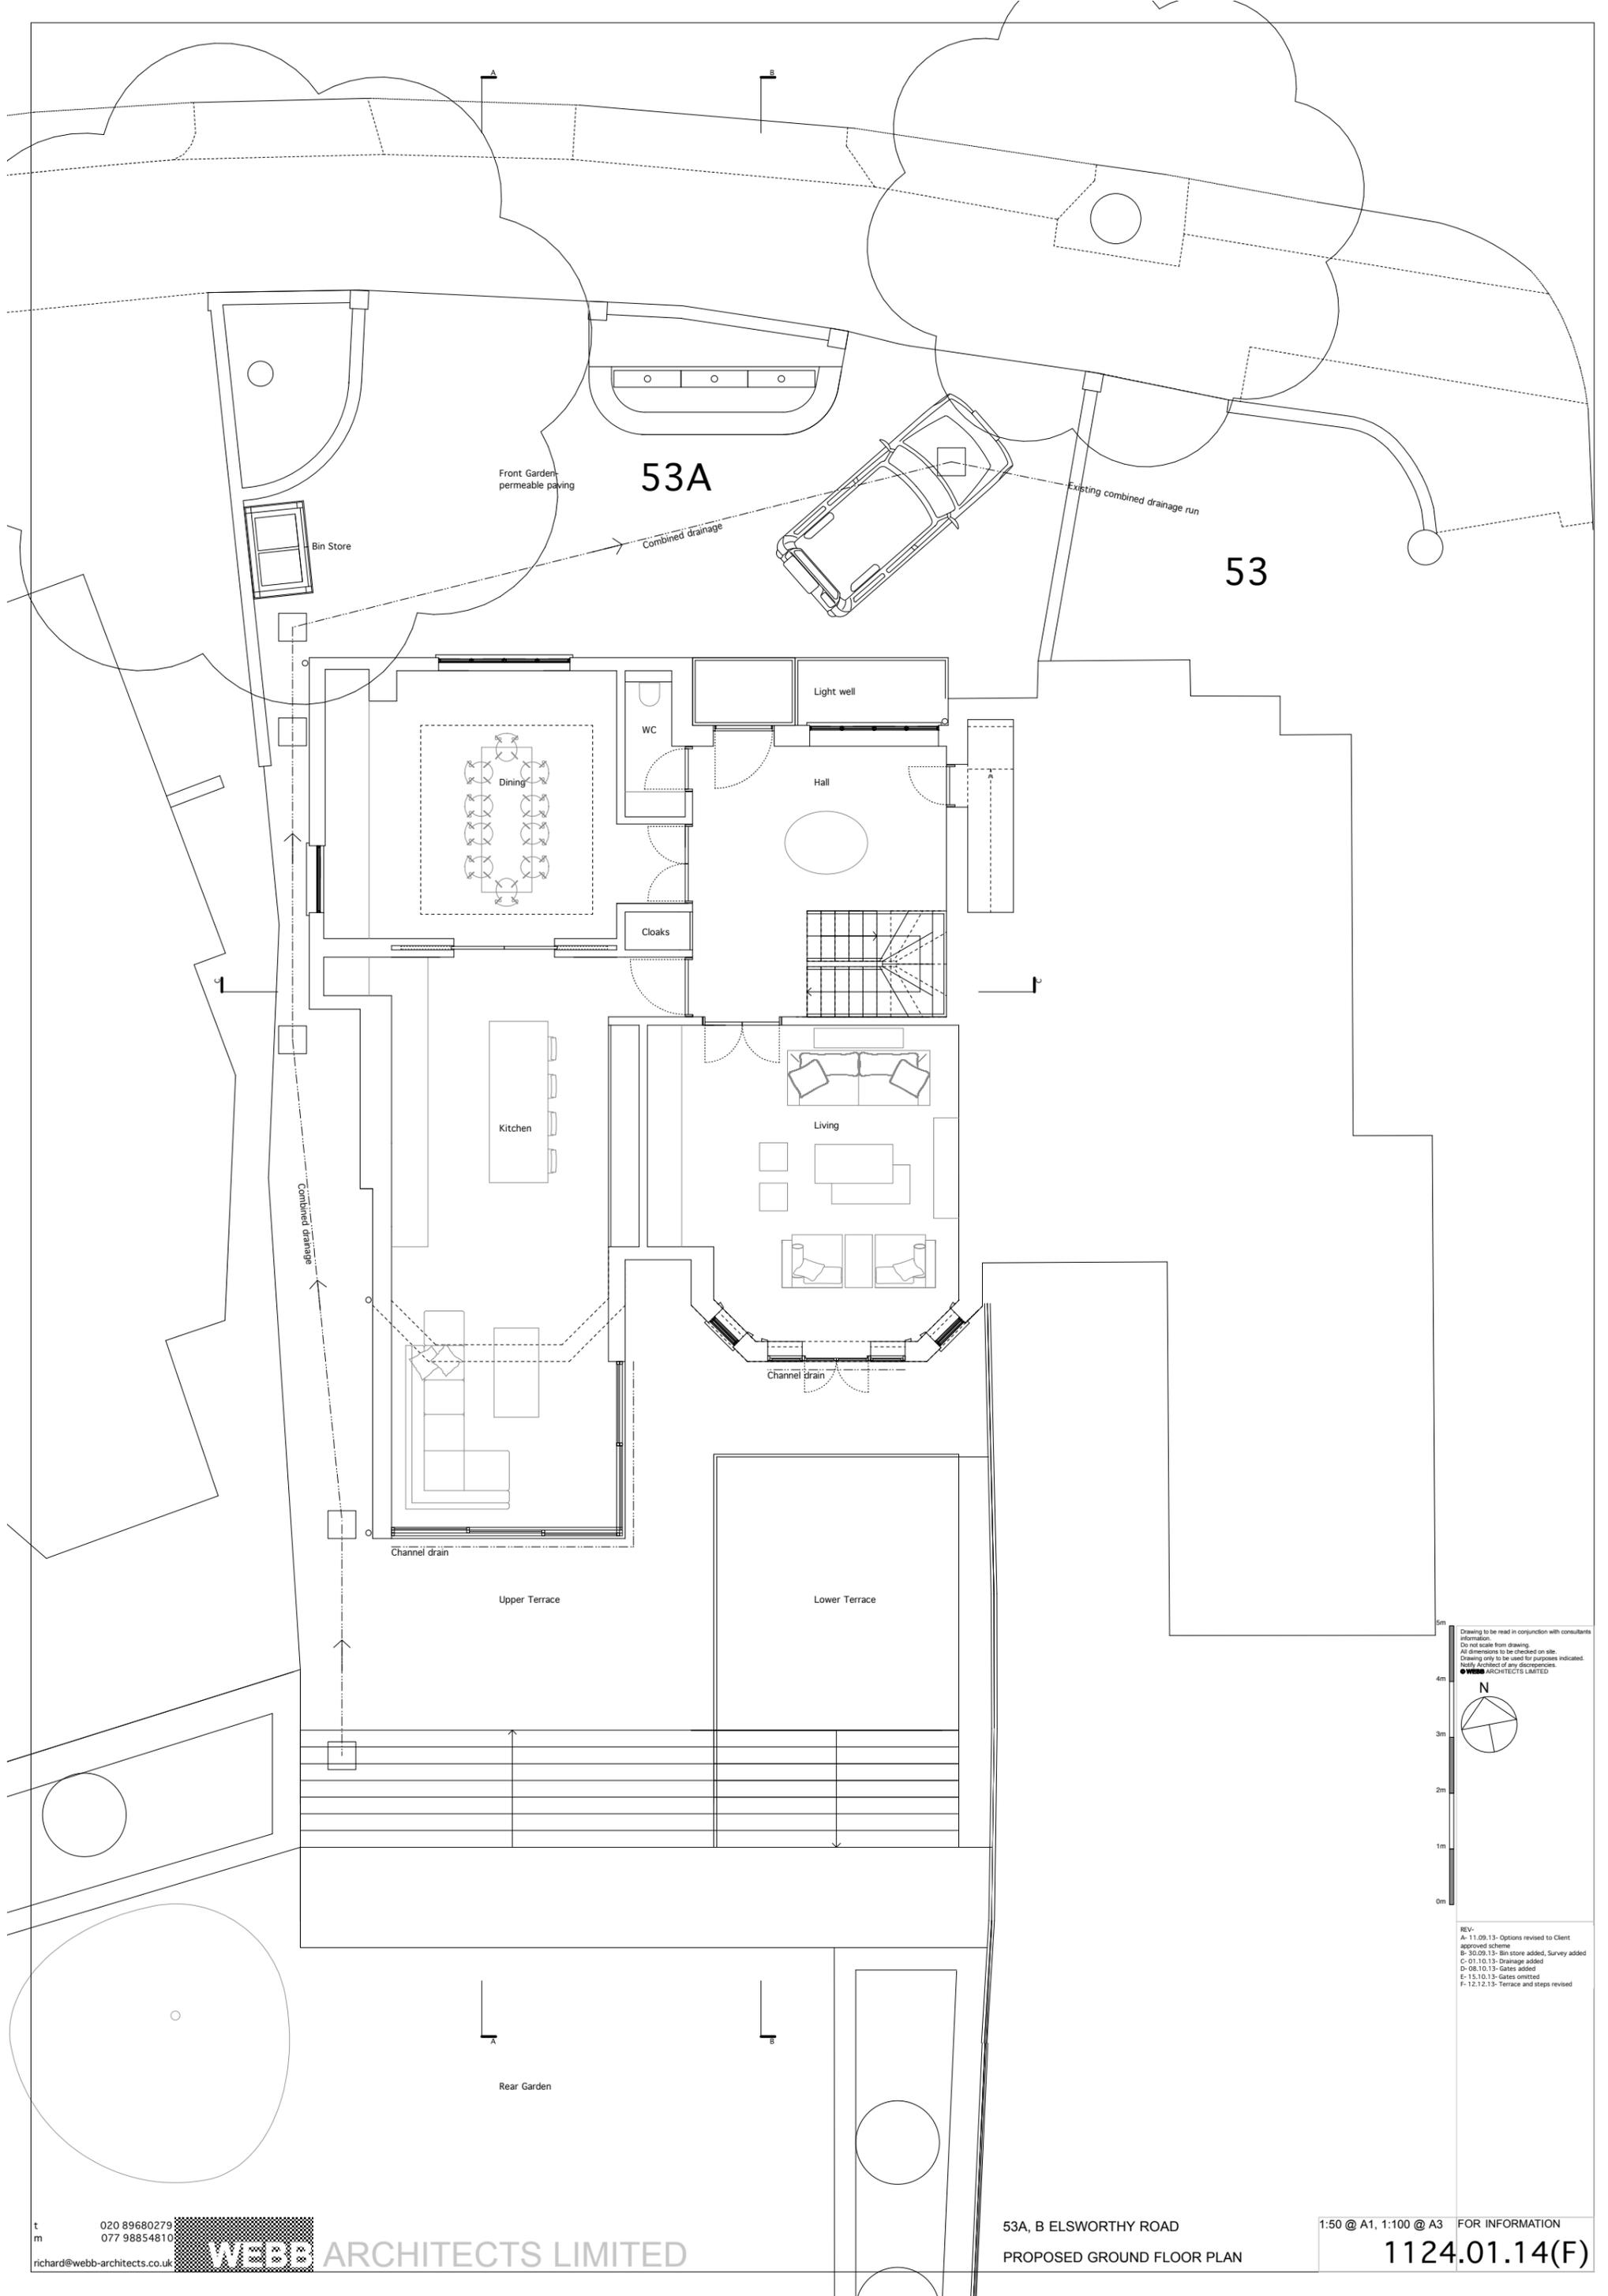

53A

53

Front Garden permeable paving

Bin Store

Combined drainage

Existing combined drainage run

Light well

WC

Hall

Dining

Cloaks

Kitchen

Living

Channel drain


Combined drainage

Channel drain

Upper Terrace

Lower Terrace

Rear Garden

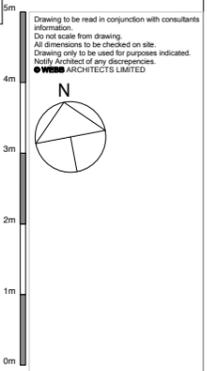


REV-
 A- 11.09.13- Options revised to Client approved scheme
 B- 30.09.13- Bin store added, Survey added
 C- 01.10.13- Drainage added
 D- 08.10.13- Gates added
 E- 13.10.13- Gates omitted
 F- 12.12.13- Terrace and steps revised

t 020 89680279
 m 077 98854810
 richard@webb-architects.co.uk



53A, B ELSWORTHY ROAD
 PROPOSED GROUND FLOOR PLAN

1:50 @ A1, 1:100 @ A3 FOR INFORMATION
 1124.01.14(F)

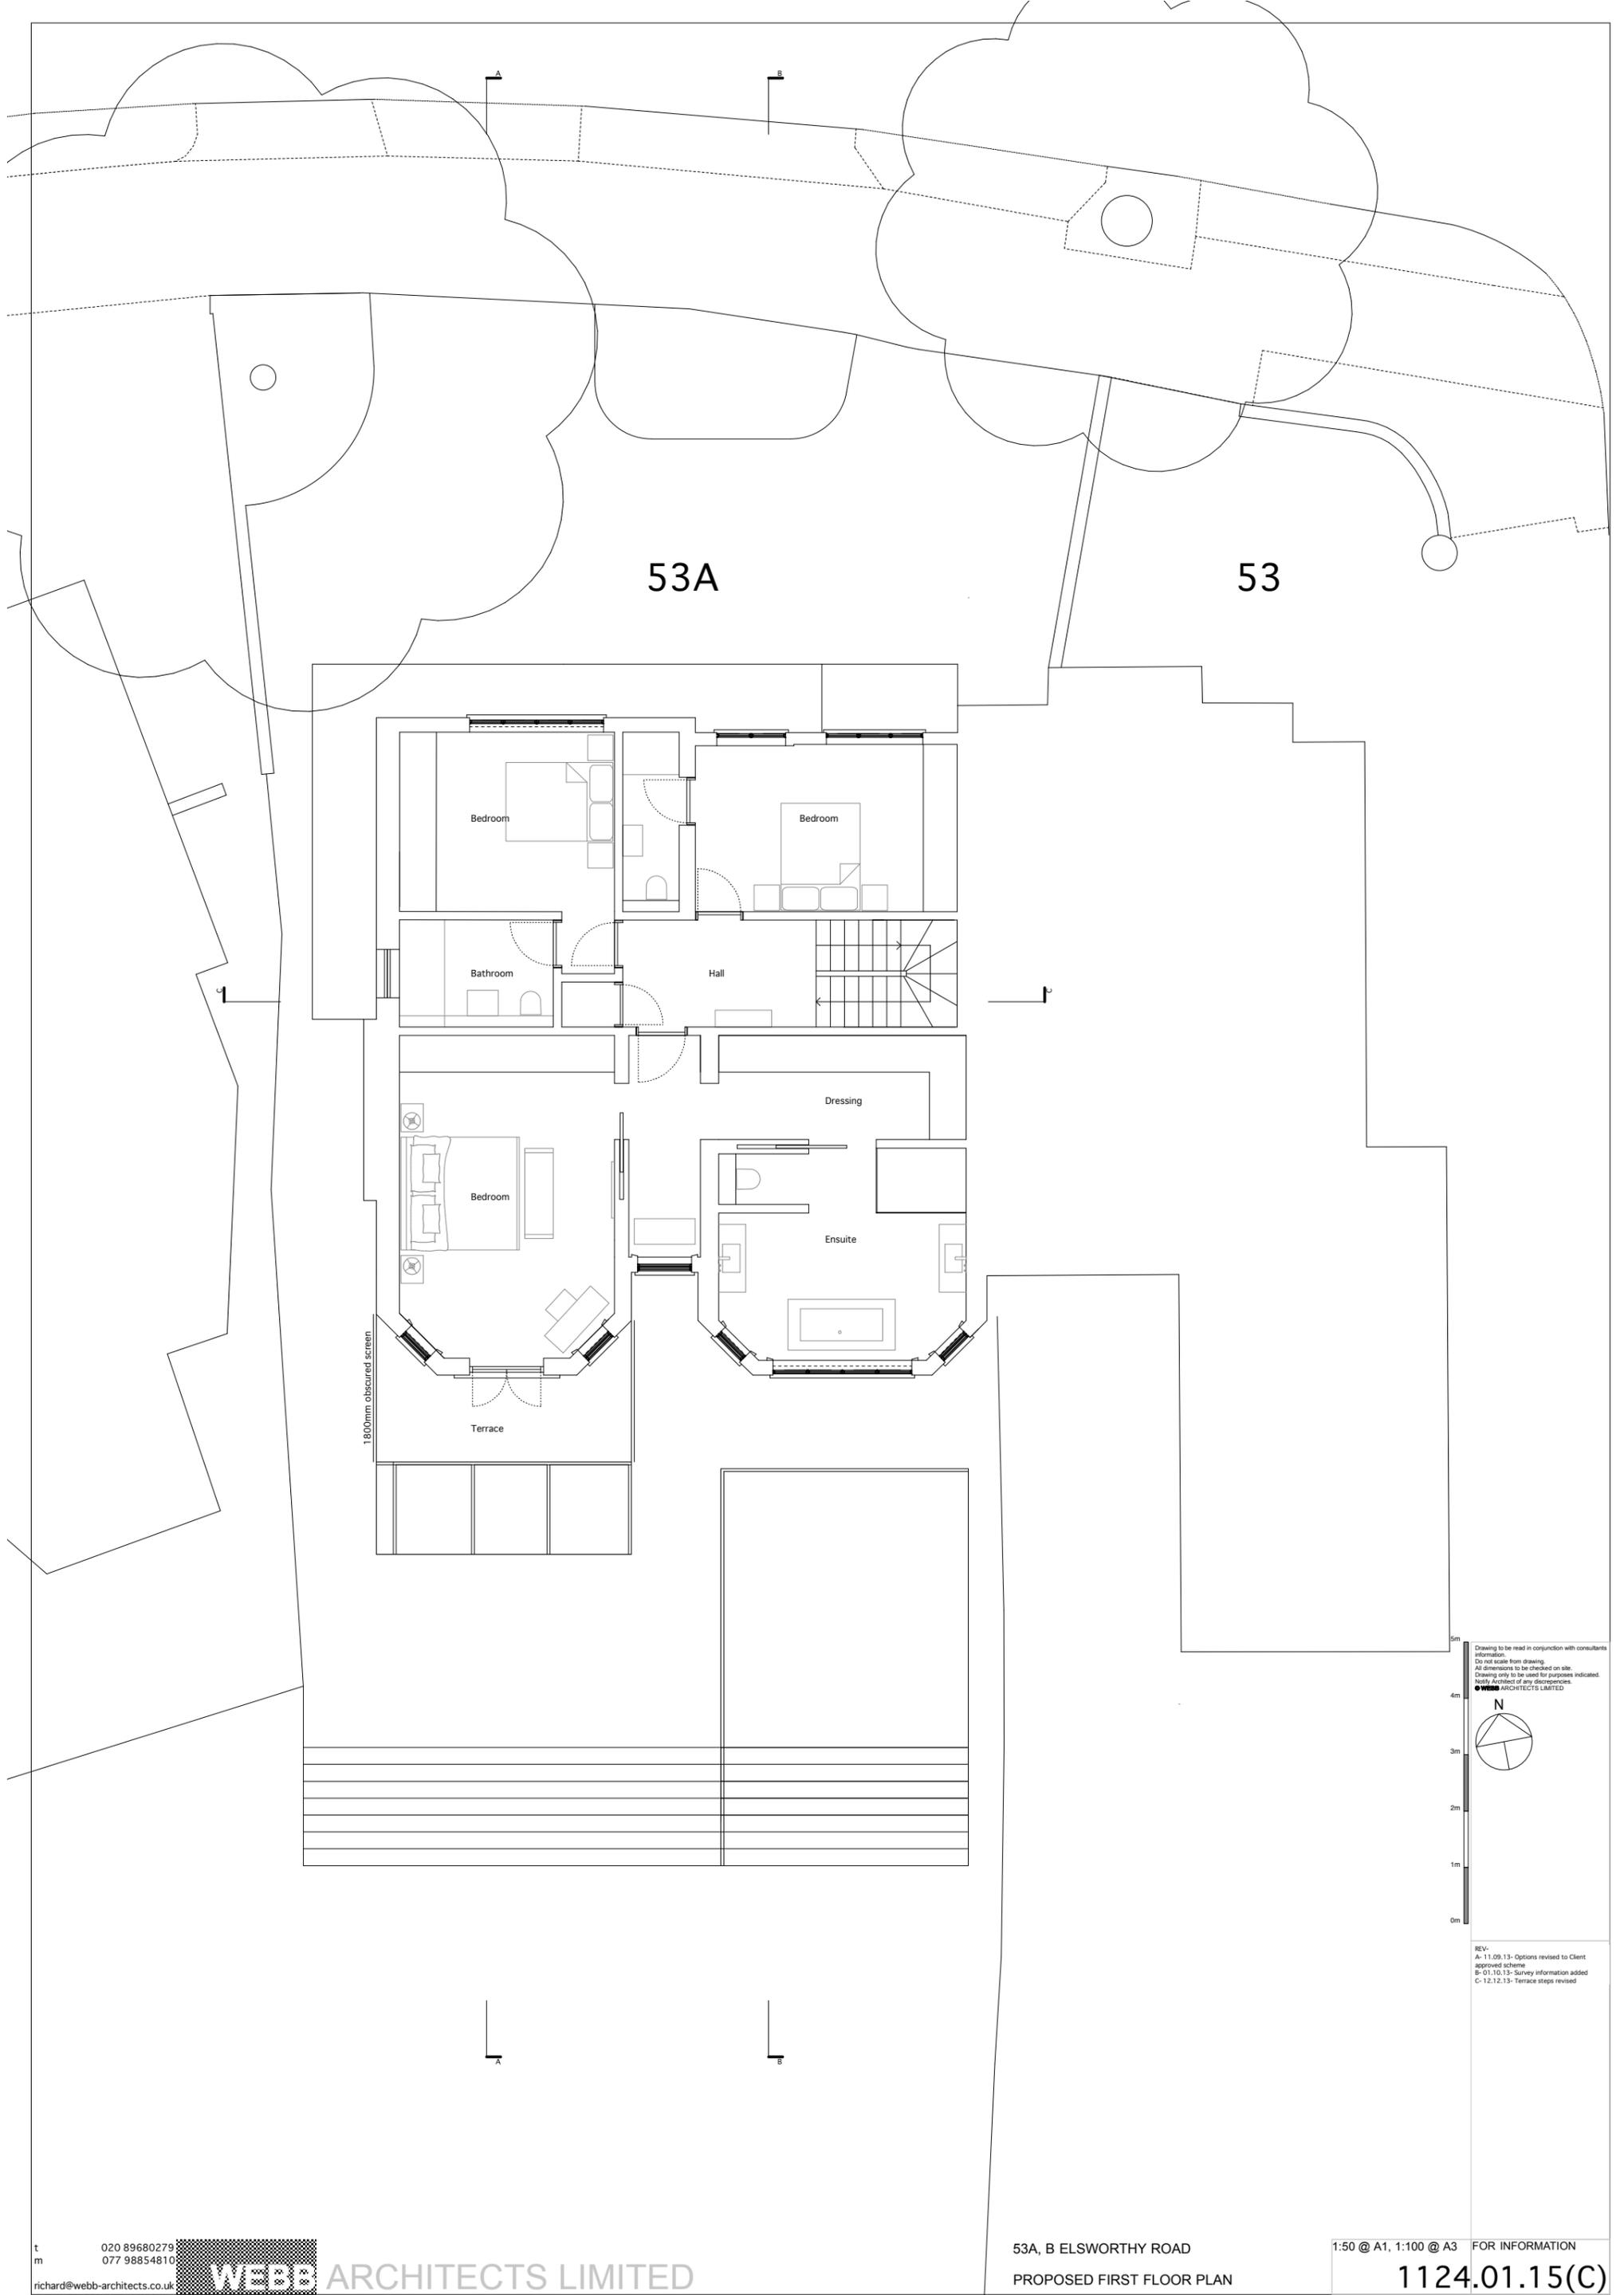

53A

53

Bedroom

Bedroom

Bathroom

Hall

Dressing

Bedroom

Ensuite

Terrace

1800mm obscured screen

Drawing to be read in conjunction with consultants information.
 Do not scale from drawing.
 All dimensions to be checked on site.
 Drawing only to be used for purposes indicated.
 Notify architect of any discrepancies.
 WEBB ARCHITECTS LIMITED


REV-
 A- 11.09.13- Options revised to Client approved scheme
 B- 01.10.13- Survey information added
 C- 12.12.13- Terrace steps revised

t
 m
 020 89680279
 077 98854810
 richard@webb-architects.co.uk



53A, B ELSWORTHY ROAD
 PROPOSED FIRST FLOOR PLAN

1:50 @ A1, 1:100 @ A3 FOR INFORMATION
 1124.01.15(C)

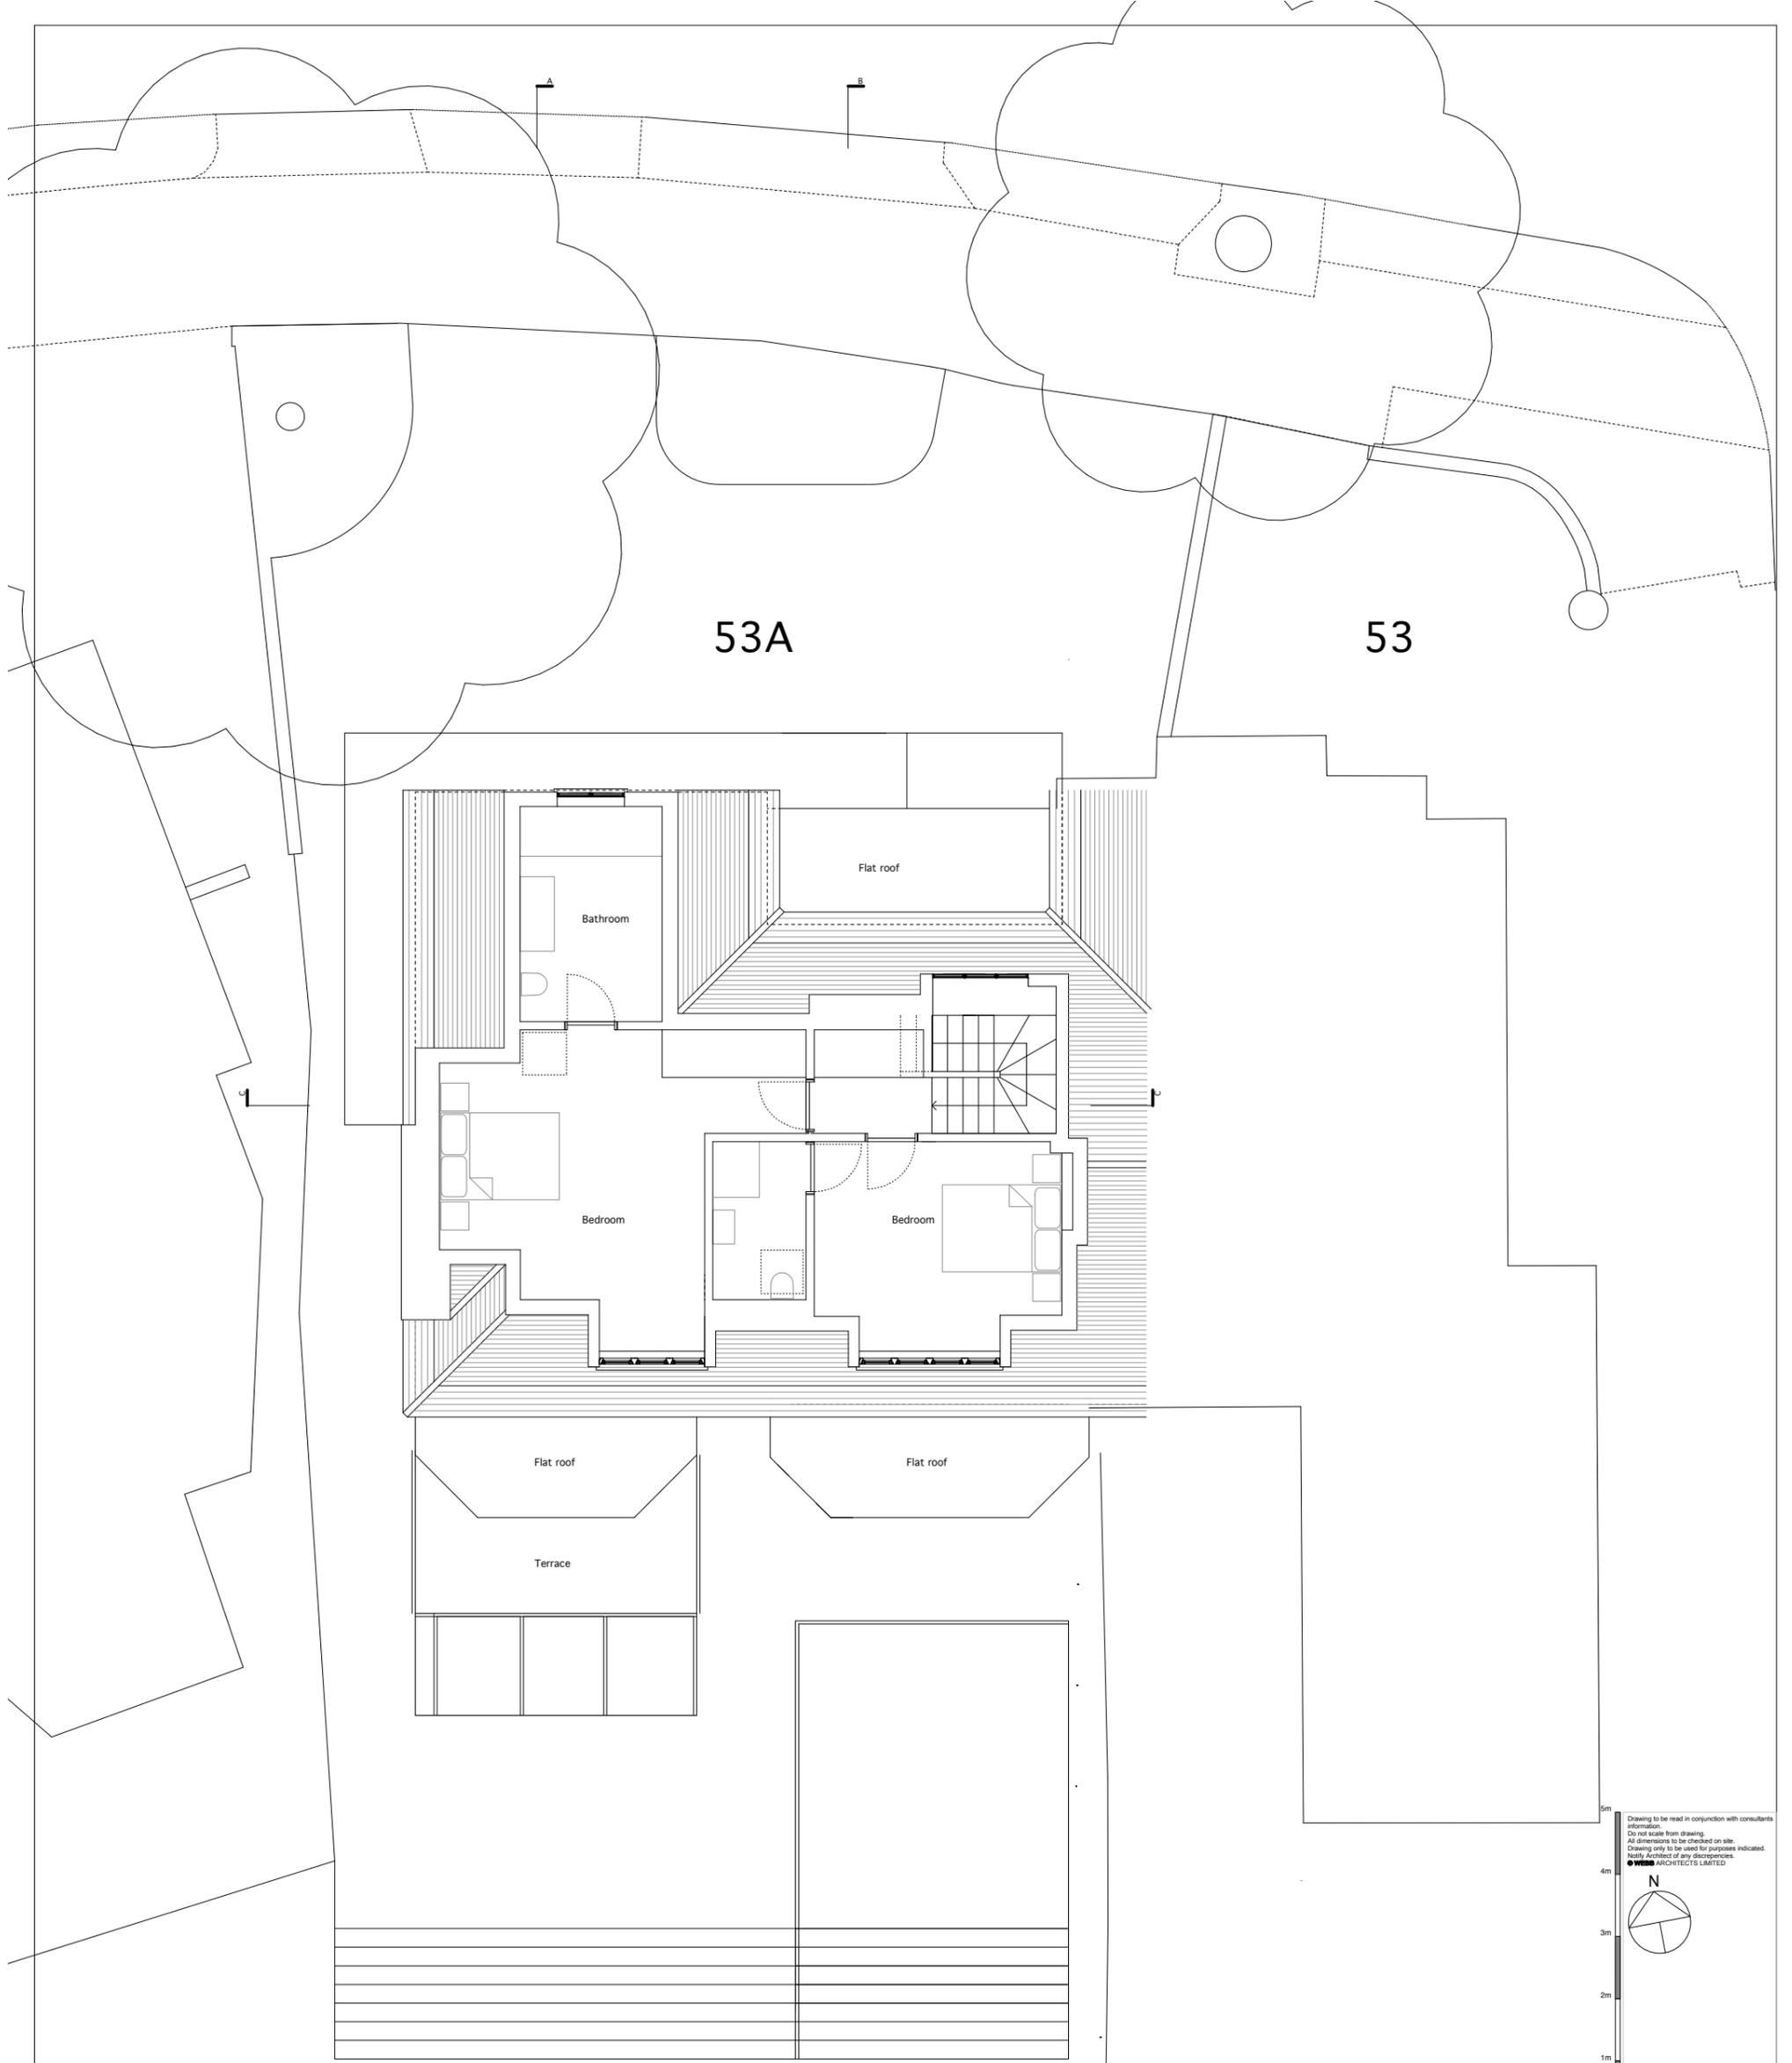

53A

53

Flat roof

Bathroom


Bedroom

Bedroom

Flat roof


Flat roof

Terrace

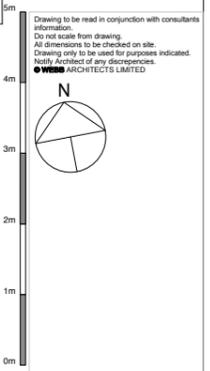

Drawing to be read in conjunction with consultants information.
 Do not scale from drawing.
 All dimensions to be checked on site.
 Drawing only to be used for purposes indicated.
 Notified Architect of any discrepancies.
WEBB ARCHITECTS LIMITED

REV-
 A- 11.09.13- Options revised to Client approved scheme
 B- 01.10.13- Survey information added
 C- 12.12.13- Roof light omitted

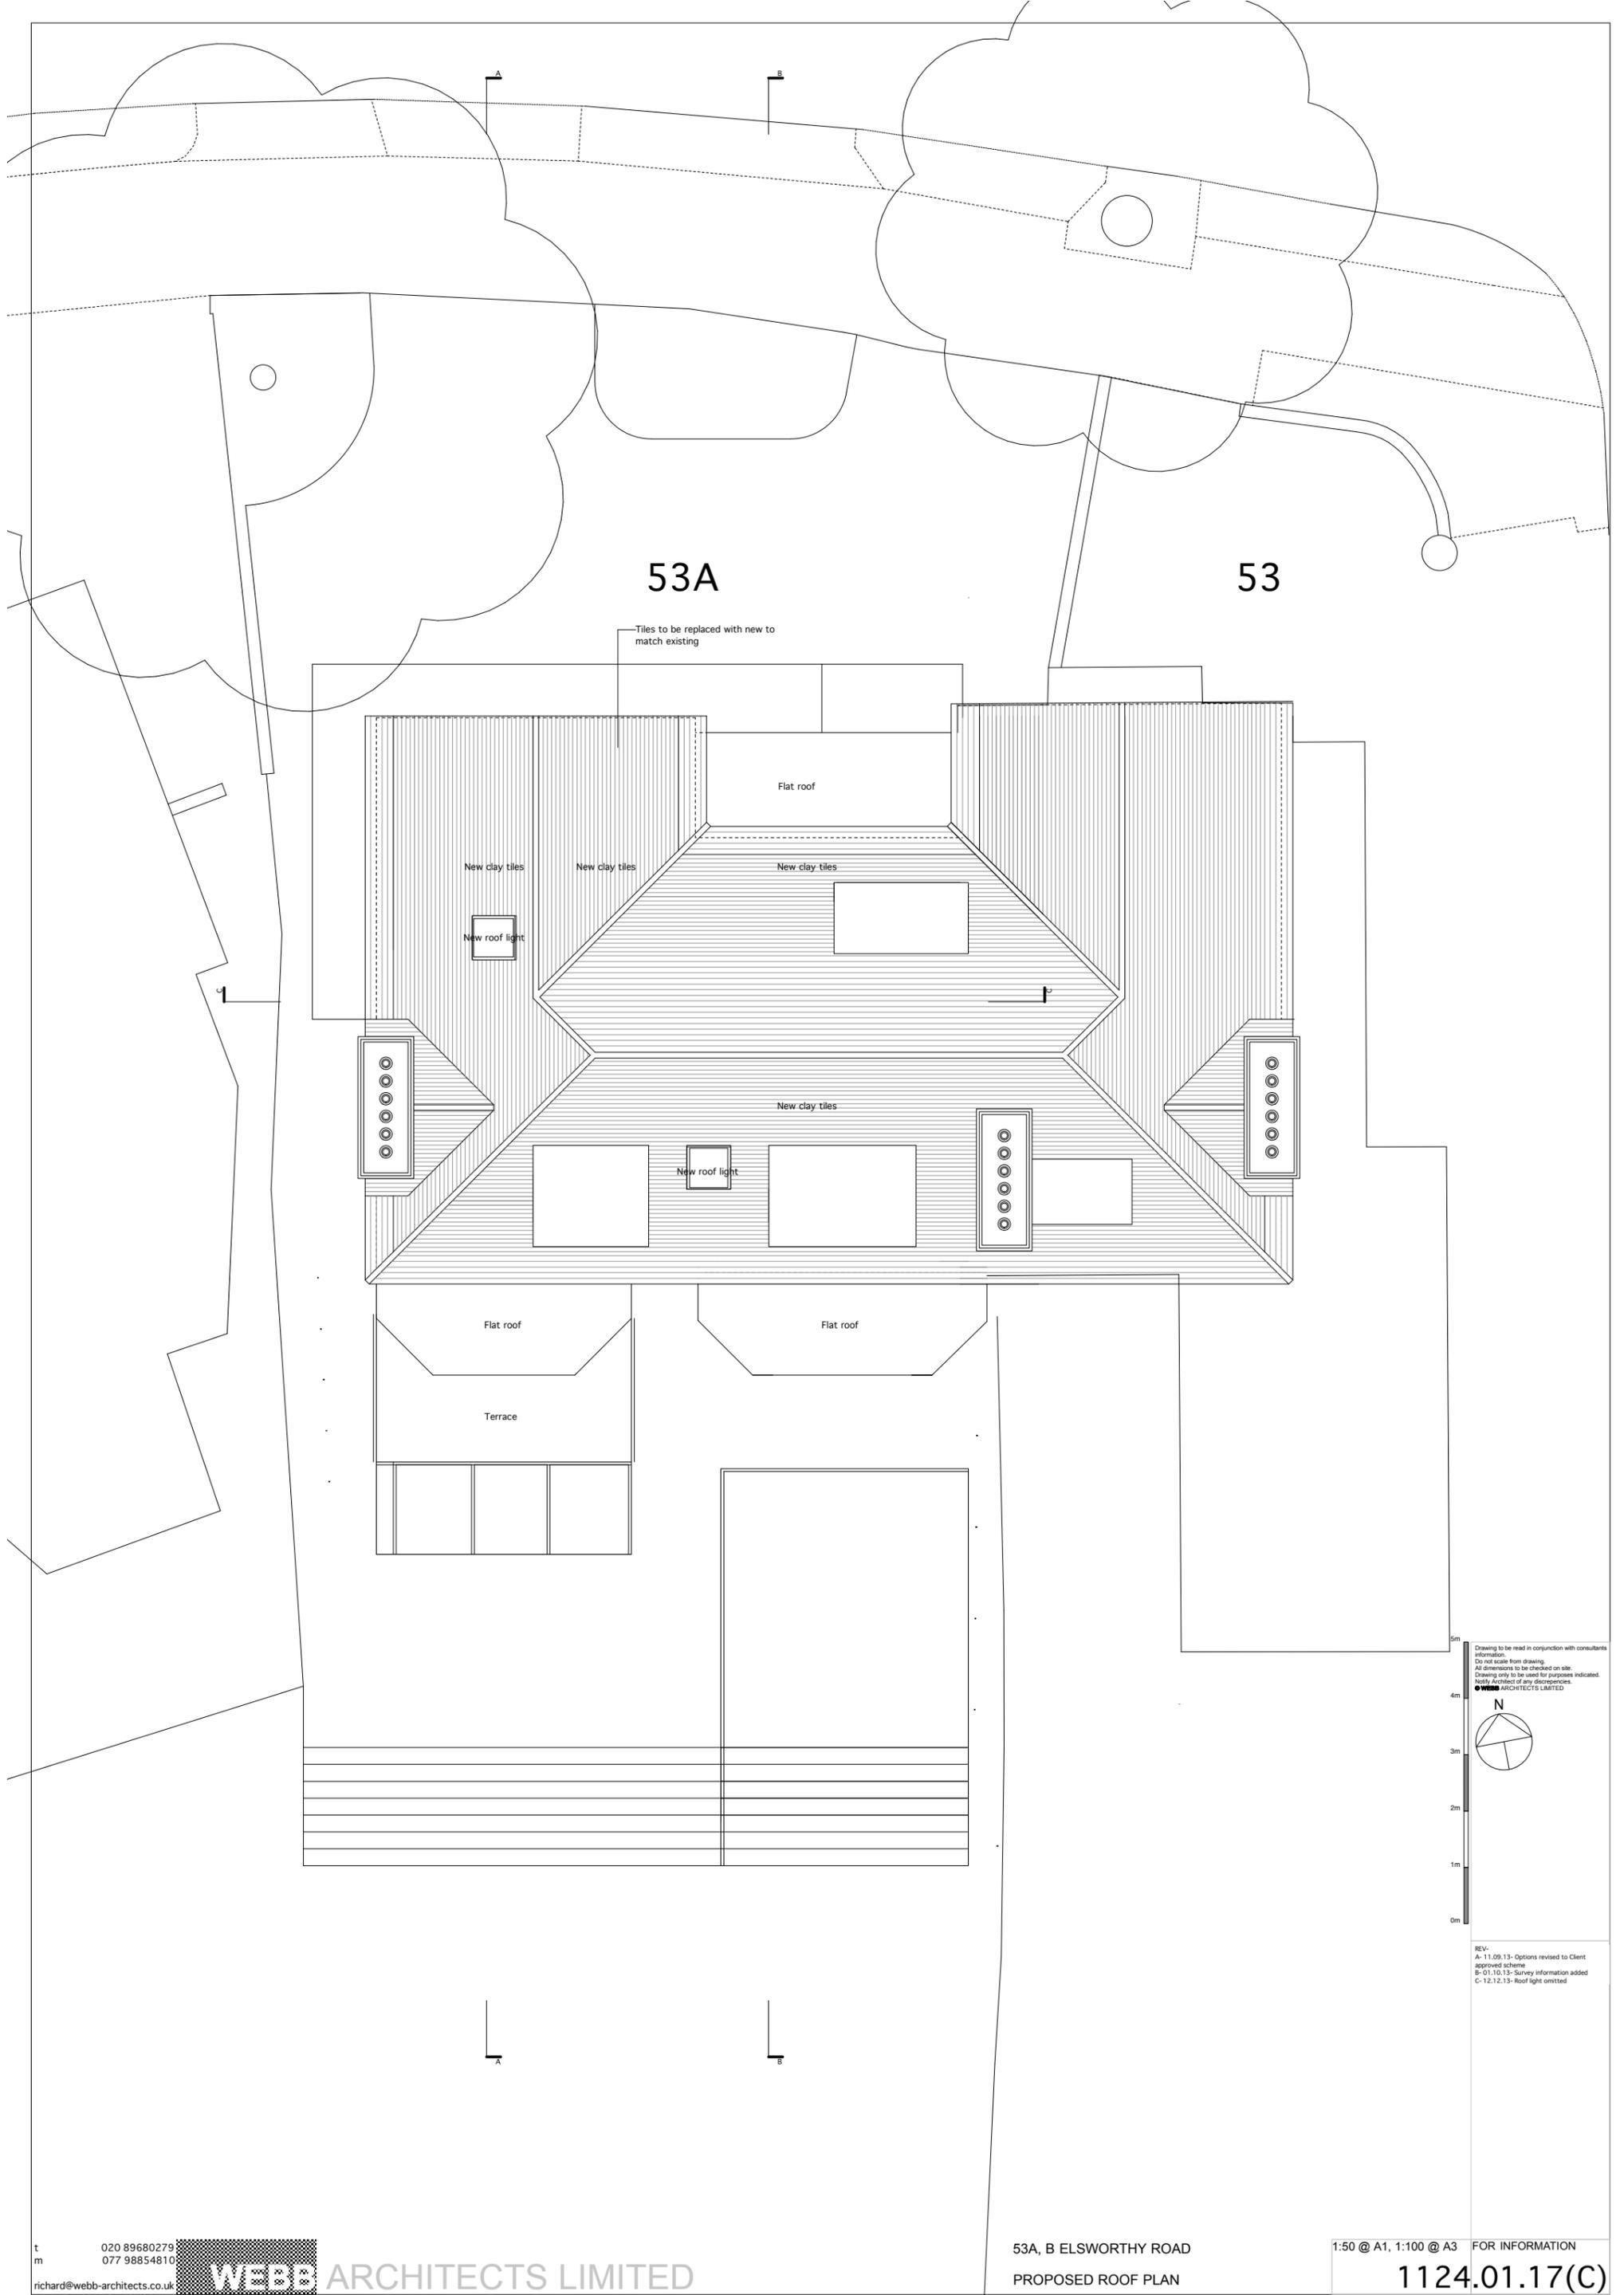

53A

53

Tiles to be replaced with new to match existing

Flat roof

New clay tiles

New clay tiles

New clay tiles

New roof light

New clay tiles

New roof light

Flat roof

Flat roof

Terrace

Drawing to be read in conjunction with consultants information.
 Do not scale from drawing.
 All dimensions to be checked on site.
 Drawing only to be used for purposes indicated.
 Notify architect of any discrepancies.
WEBB ARCHITECTS LIMITED

REV-
 A- 11.09.13- Options revised to Client approved scheme
 B- 01.10.13- Survey information added
 C- 12.12.13- Roof light omitted



t 020 89680279
 m 077 98854810
 richard@webb-architects.co.uk



Drawing to be read in conjunction with consultants information.
 Do not scale from drawing.
 All dimensions to be checked on site.
 Drawing only to be used for purposes indicated.
 Notify Architect of any discrepancies.
 REV: A-
 B- 01.10.13- Survey information added
 C- 04.10.13- Timber cladding added
 D- 12.12.13- Roof light omitted

53A, B ELSWORTHY ROAD
 PROPOSED FRONT ELEVATION

1:50 @ A1, 1:100 @ A3 FOR INFORMATION
 1124.03.11(D)



t 020 89680279
 m 077 98854810
 richard@webb-architects.co.uk



ARCHITECTS LIMITED

Drawing to be read in conjunction with consultants information.
 Do not scale from drawing.
 All dimensions to be checked on site.
 Drawing only to be used for purposes indicated.
 Notify Architect of any discrepancies.
 WEBB ARCHITECTS LIMITED

REV:
 A- 04.10.13- Timber cladding added, gates added
 B- 13.10.13- Gates omitted
 C- 12.12.13- Roof light omitted

53A, B ELSWORTHY ROAD
 PROPOSED FRONT ROAD ELEVATION

1:50 @ A1, 1:100 @ A3 FOR INFORMATION

1124.03.14(C)