
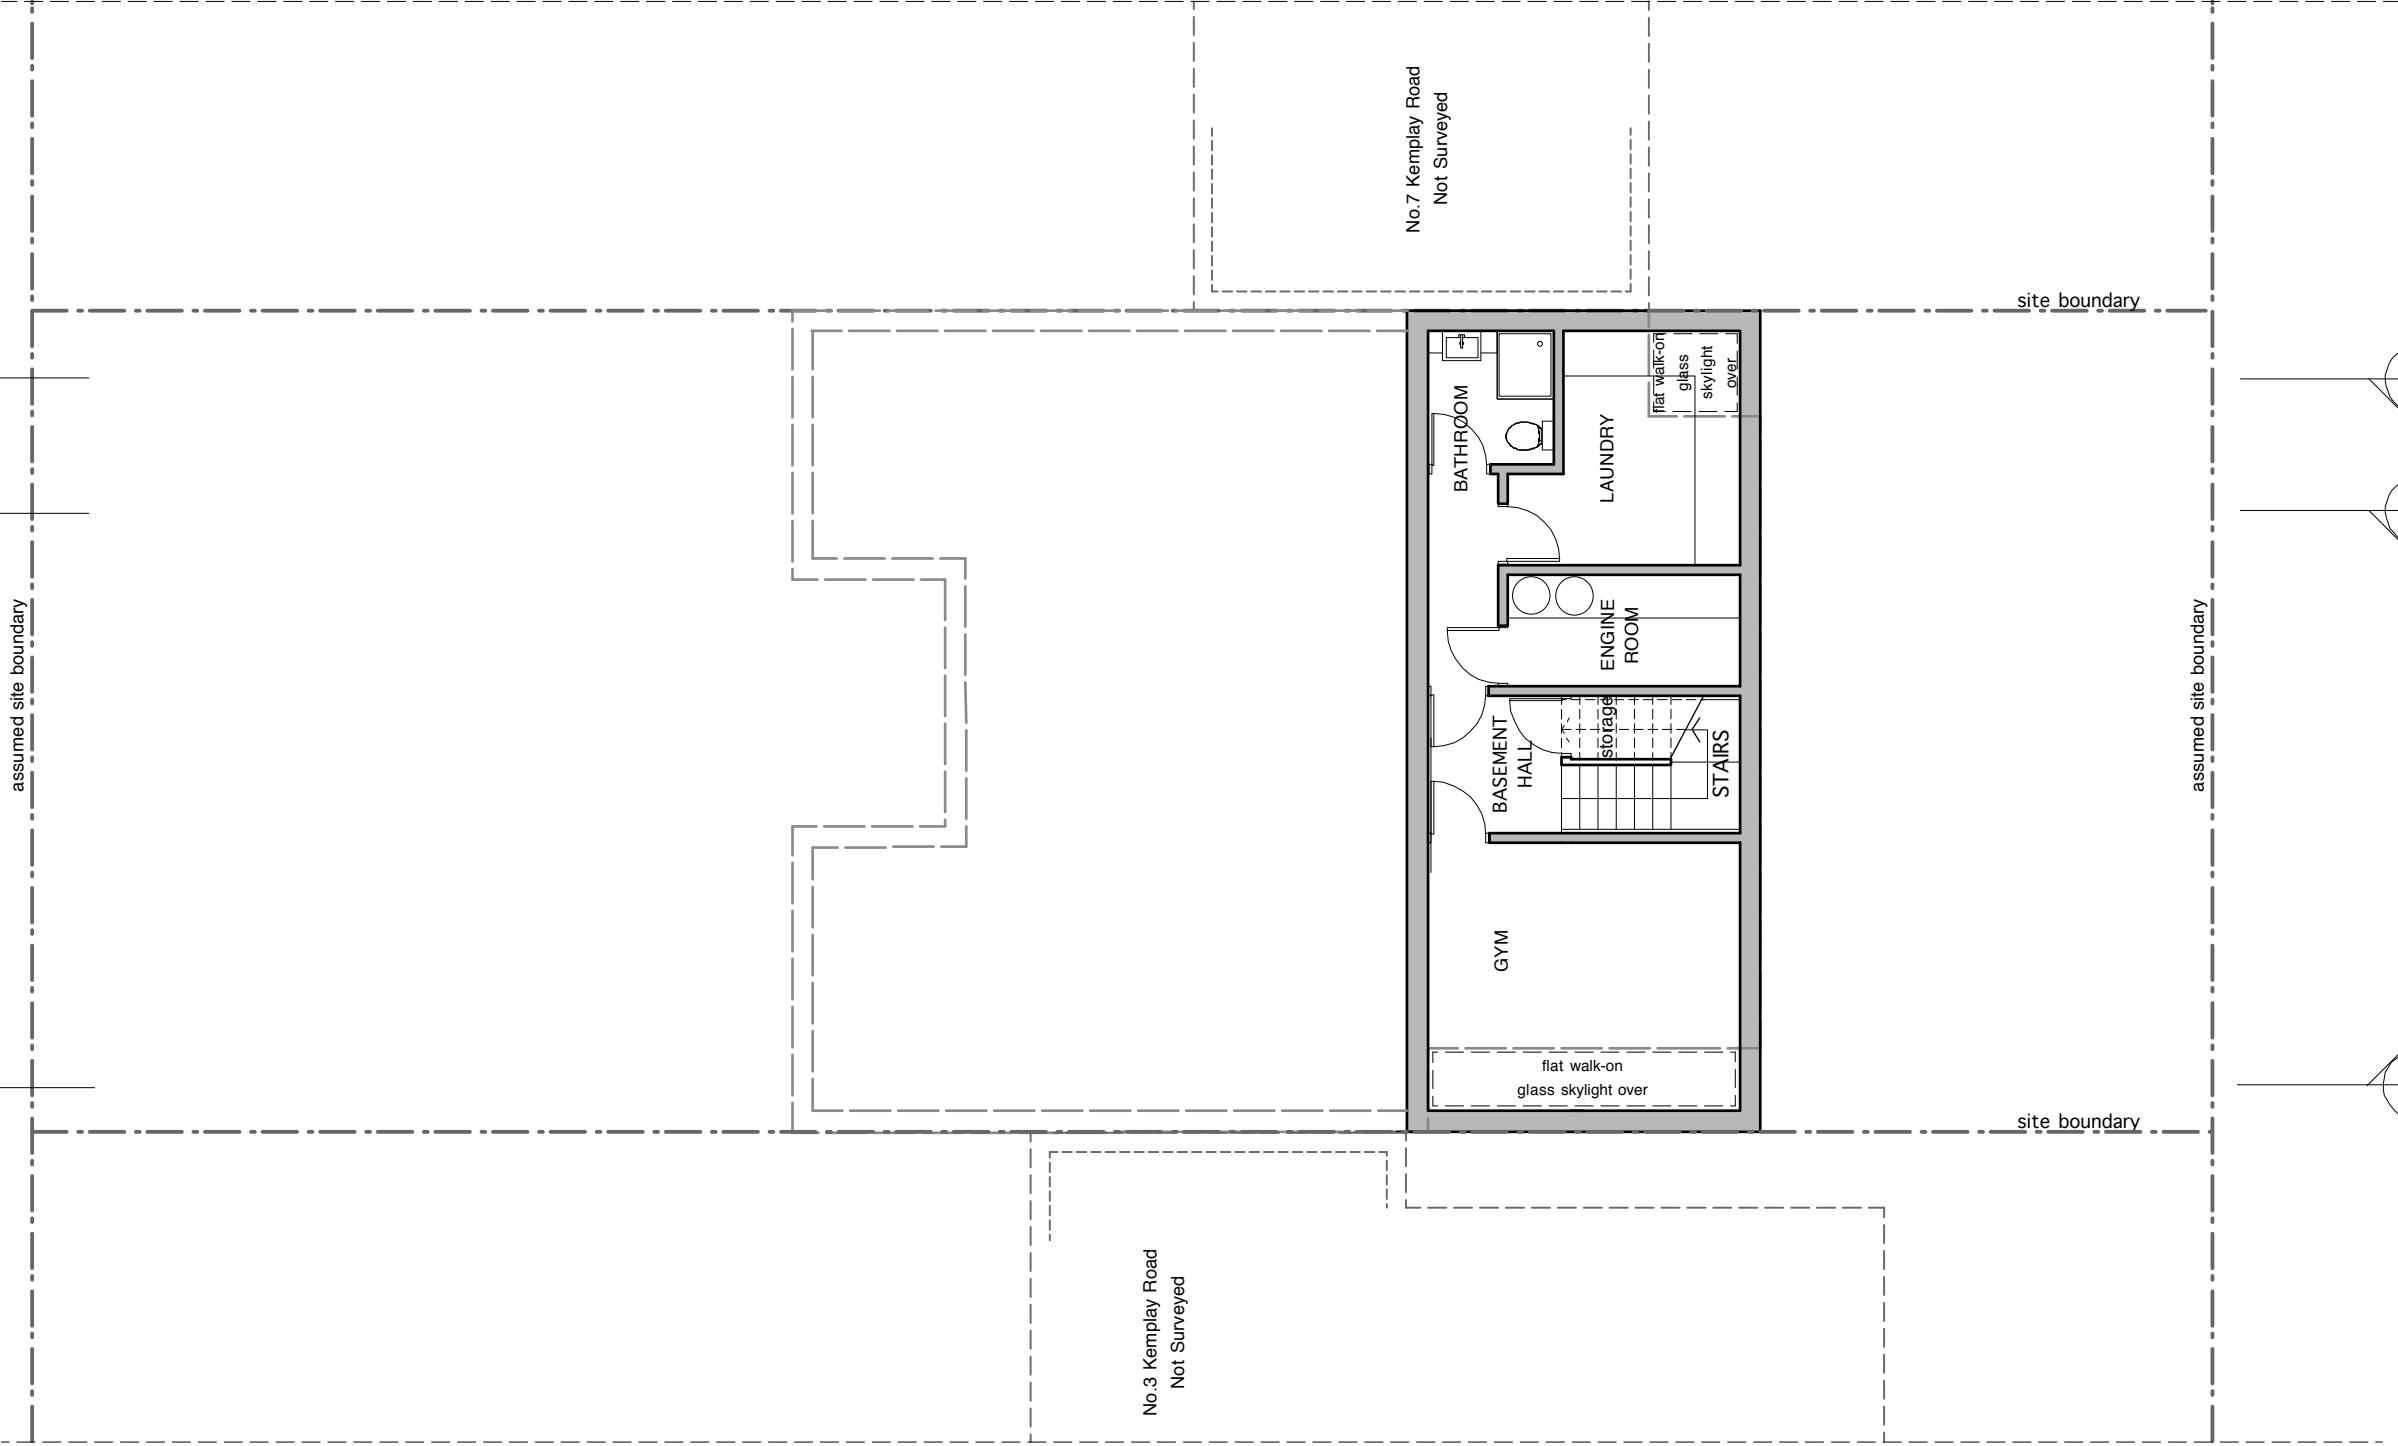


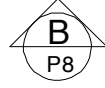



No.7 Kemplay Road
Not Surveyed

No.3 Kemplay Road
Not Surveyed

site boundary

assumed site boundary

site boundary

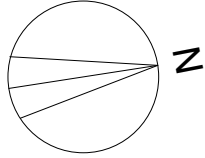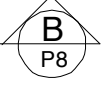

Rev.A (04.12.2013.) Update to layout

PLANNING ISSUE

ALL DIMENSIONS
TO BE CHECKED ON SITE
DO NOT SCALE

DRAWING
BASEMENT PLAN - PROPOSED
PROJECT
5 KEMPLAY ROAD, NW3
CLIENT
MR & MRS FOURNIER

TAG
ARCHITECTS
TAG ARCHITECTS
14 BELSIZE CRESCENT, HAMPSSTEAD, LONDON NW3 5QU
TEL : 020 7431 7974

DATE
01.13
SCALE
1:100 @A3
JOB
126
DRAWING
P4A