


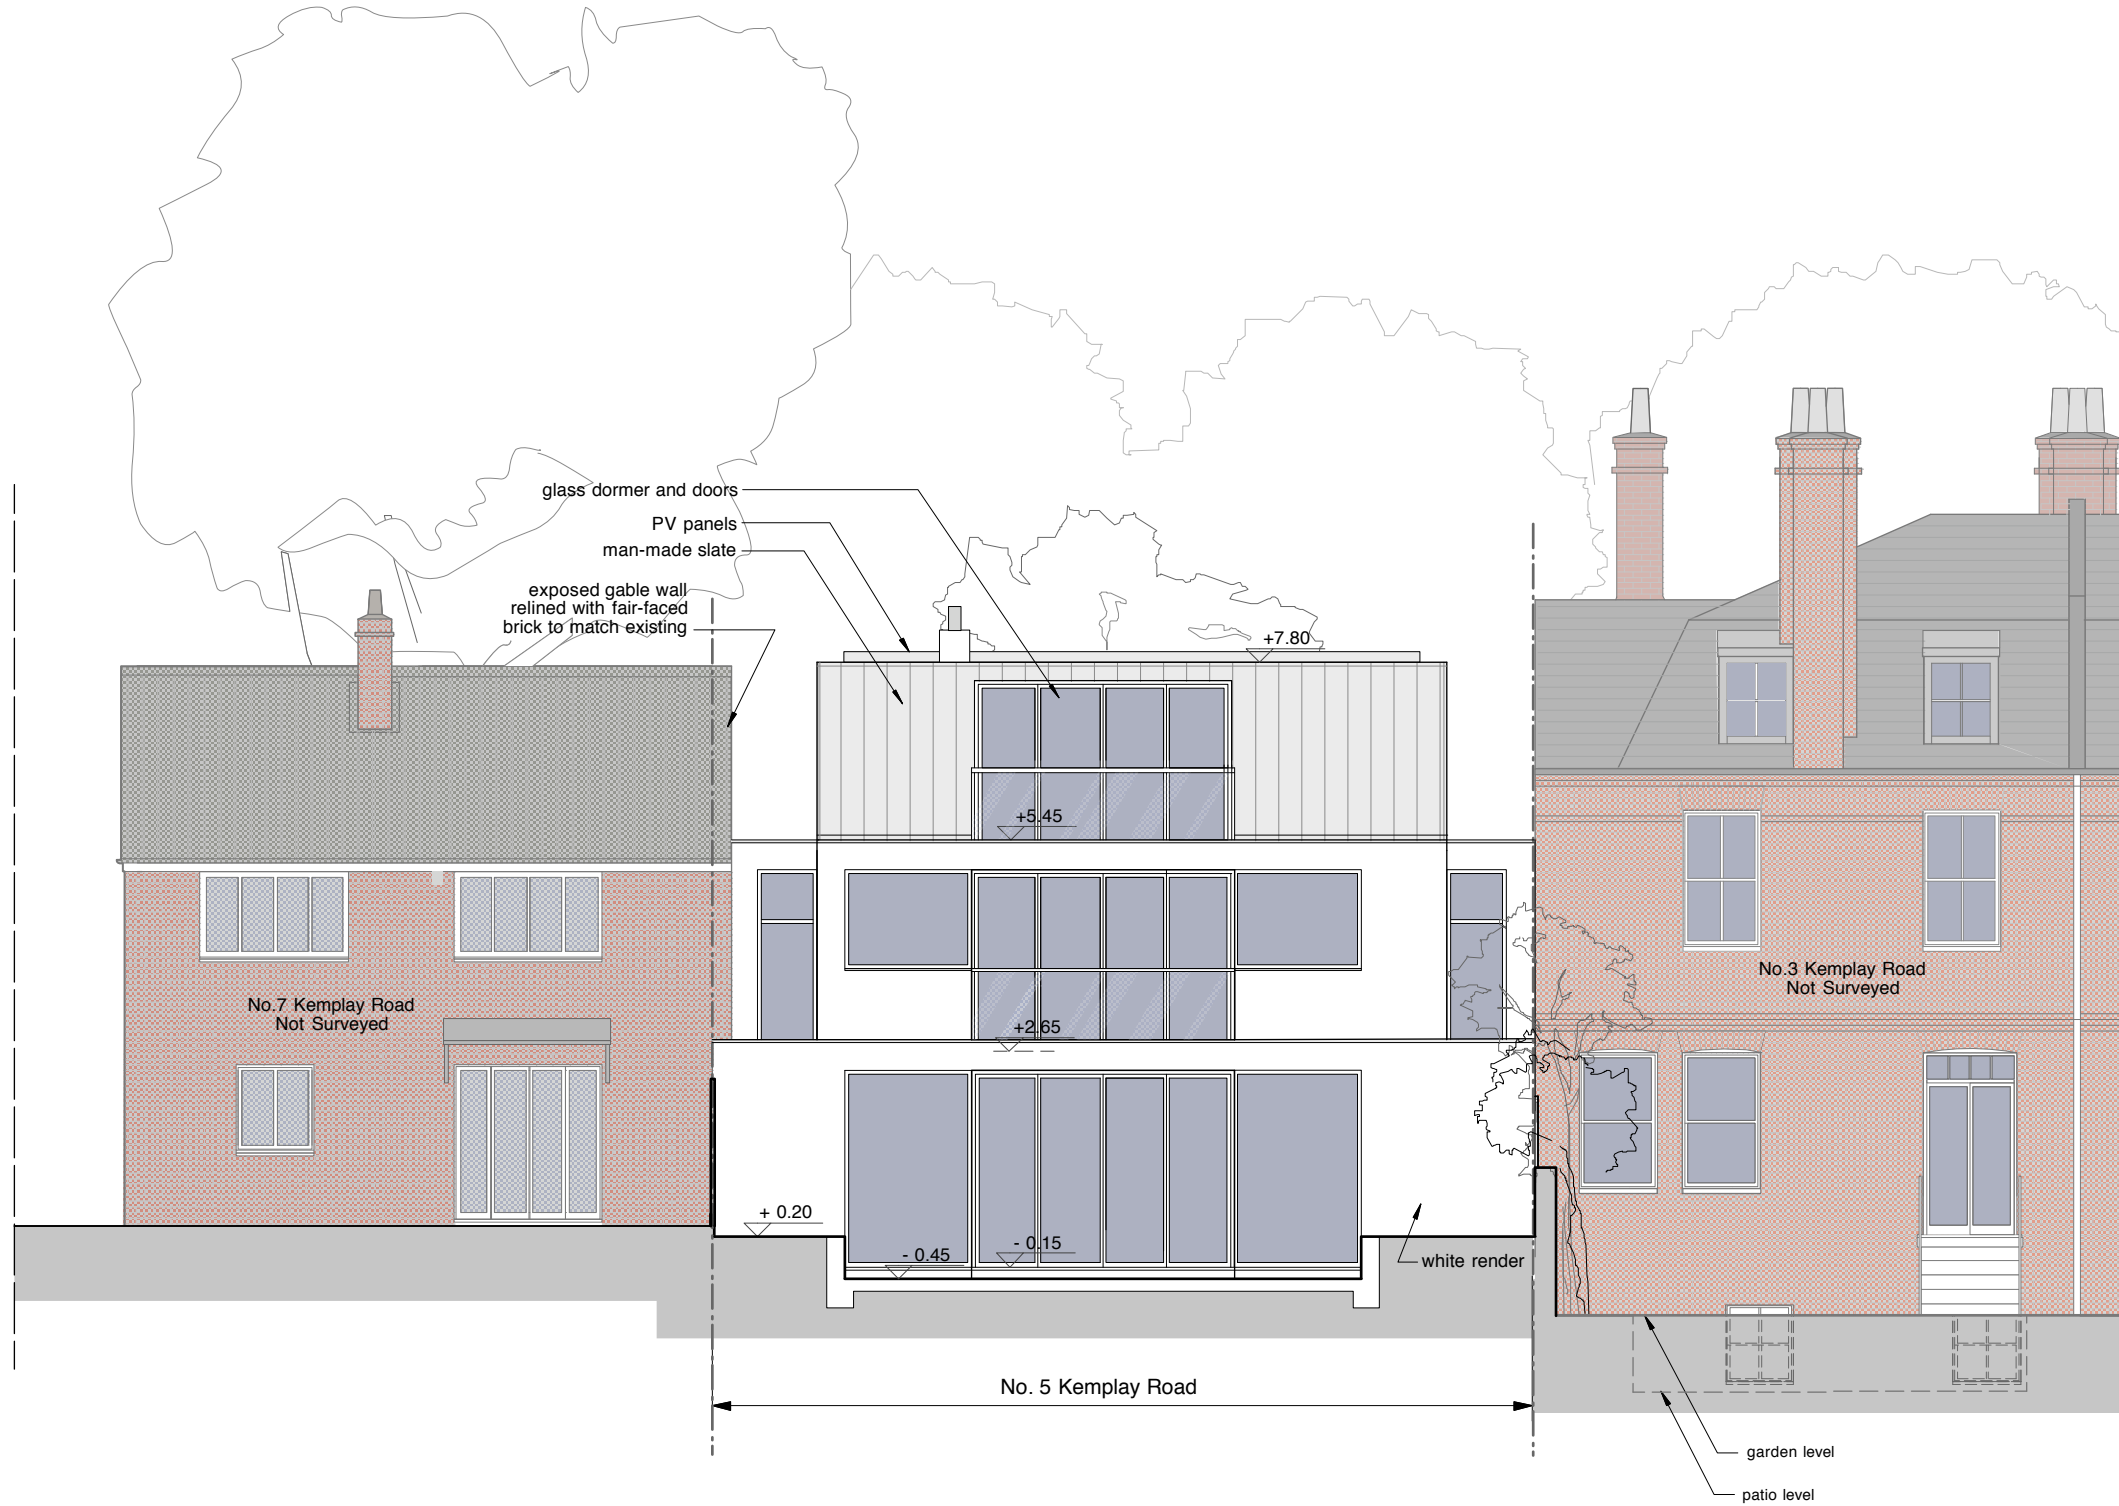

SOUTH ELEVATION - PROPOSED

Rev.A (16.09.2013) Existing plants added.
Neighbours elev's added.
Rev.B (12.11.2013) Update to survey (3KR elev.)
Rev.C (05.12.2013) Levels added.

PLANNING ISSUE

ALL DIMENSIONS
TO BE CHECKED ON SITE
DO NOT SCALE

DRAWING
SOUTH ELEVATION - PROPOSED
PROJECT
5 KEMPLAY ROAD, NW/3
CLIENT
MR & MRS FOURNIER

TAG
ARCHITECTS
TAG ARCHITECTS
14 BELSIZE CRESCENT, HAMPSTEAD, LONDON NW3 5QU
TEL : 020 7431 7974

DATE
01.13
SCALE
1:100
@A3
JOB
126
DRAWING
P6C