


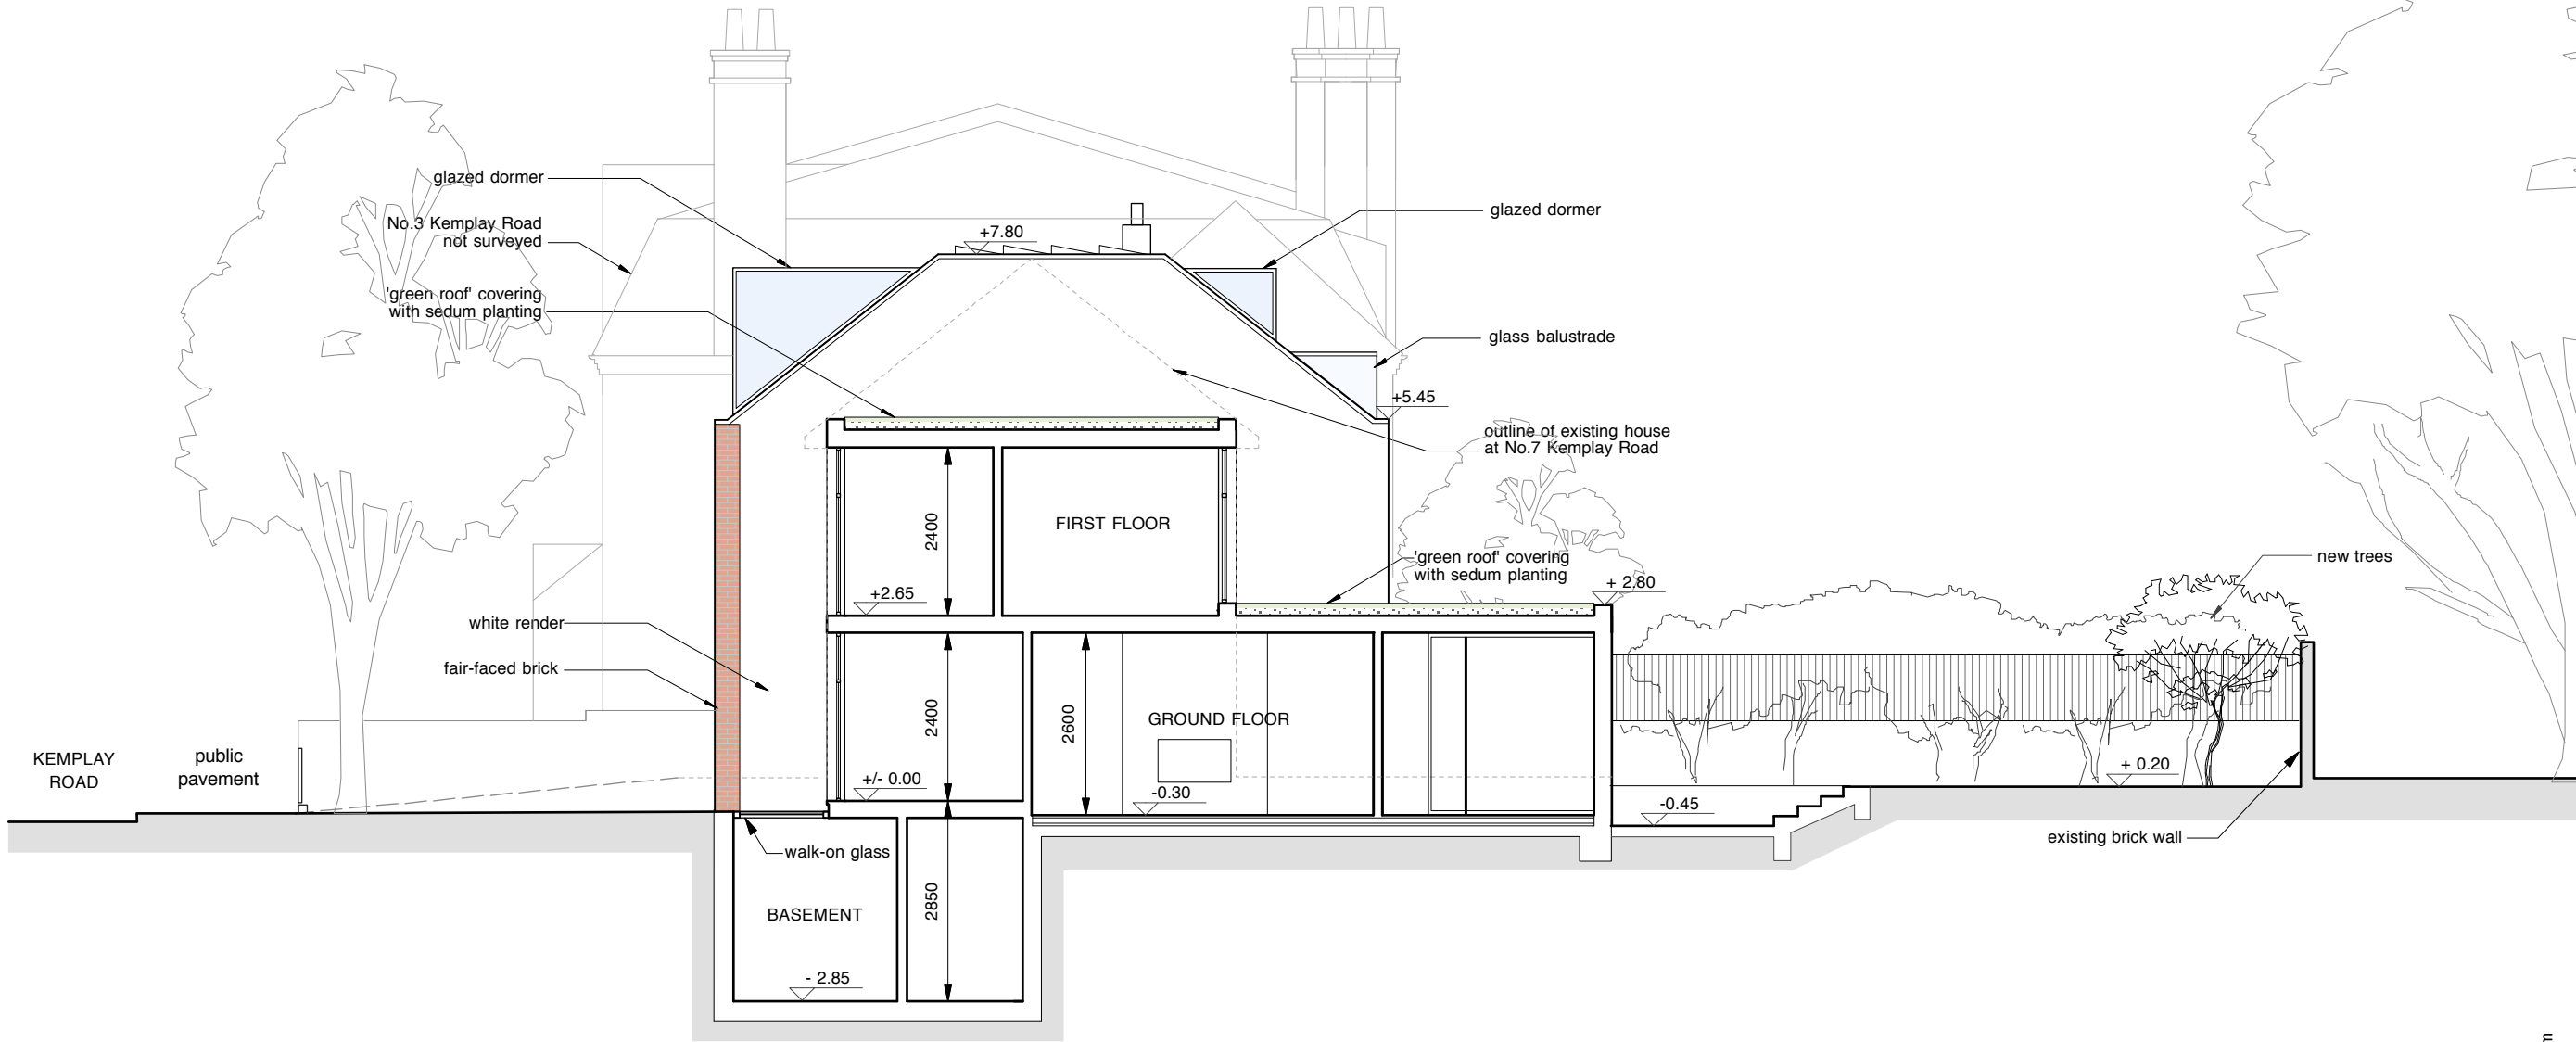

WEST ELEVATION / SECTION C - PROPOSED

DATE	01.13	SCALE	1:100 @A3
JOB	126	DRAWING	P7A
TAG ARCHITECTS TAG ARCHITECTS 14 BELSIZE CRESCENT, HAMPSSTEAD, LONDON NW3 5QU TEL : 020 7431 7974			

DRAWING	WEST ELEV. / SECTION C - PROP.
PROJECT	5 KEMPLAY ROAD, NW3
CLIENT	MR & MRS FOURNIER

ALL DIMENSIONS
TO BE CHECKED ON SITE
DO NOT SCALE

Rev.A (04.12.2013) Existing and proposed plants, notes added.

PLANNING ISSUE