


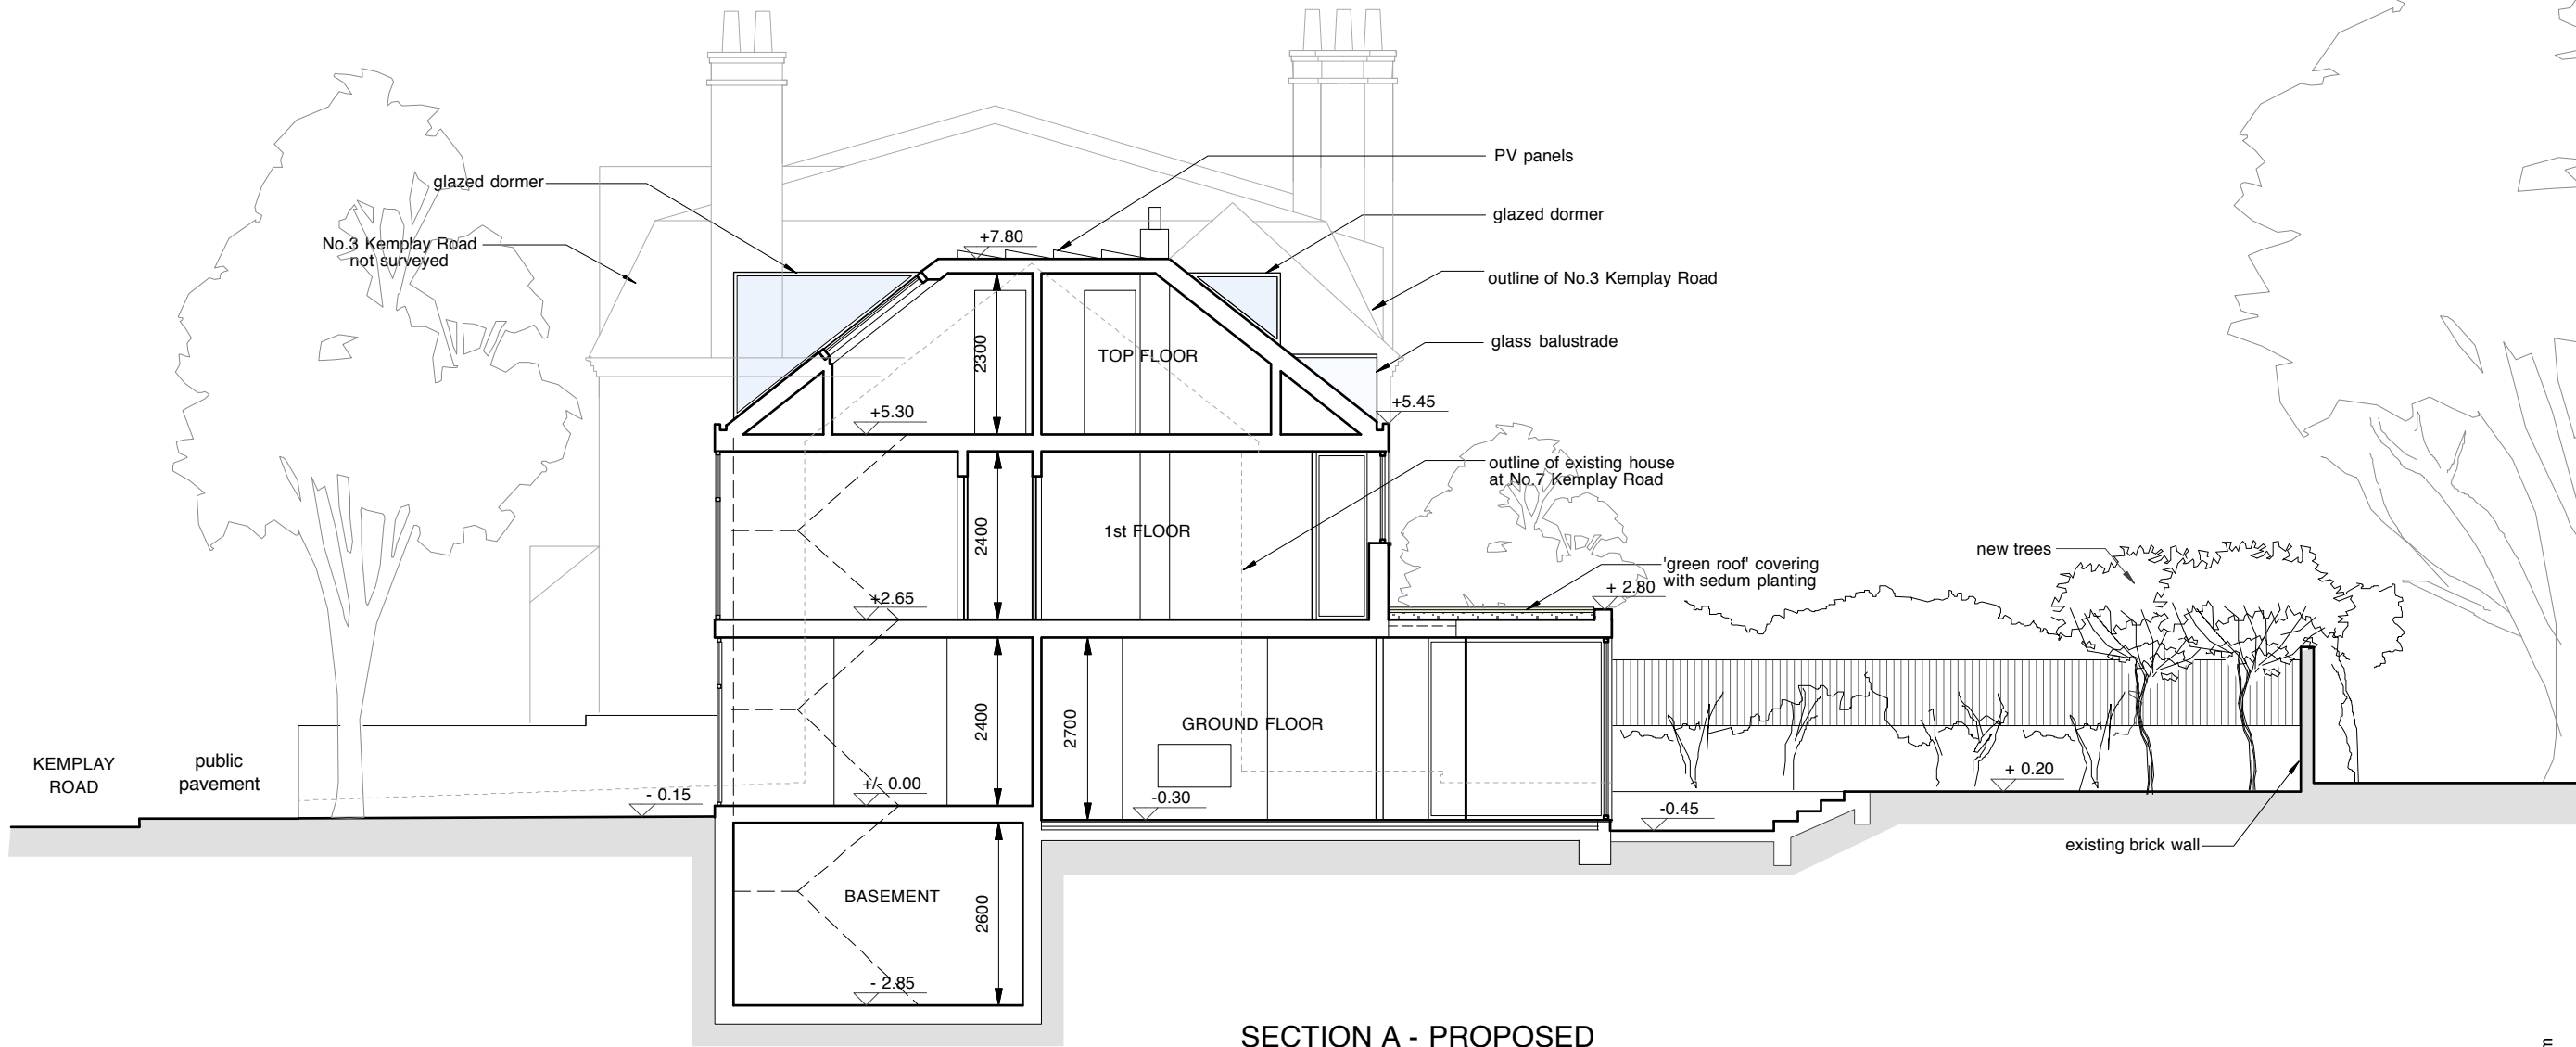

SECTION A - PROPOSED

DATE	01.13	SCALE	1:100 @A3
JOB	126	DRAWING	P9A
TAG ARCHITECTS 14 BELSIZE CRESCENT, HAMPSHIRE, LONDON NW3 5QU TEL : 020 7431 7974			

DRAWING	SECTION A - PROPOSED
PROJECT	5 KEMPLAY ROAD, NW3
CLIENT	MR & MRS FOURNIER

ALL DIMENSIONS
TO BE CHECKED ON SITE
DO NOT SCALE

Rev.A (04.12.2013) Existing and proposed plants, notes added.
PV panels to roof.

PLANNING ISSUE