
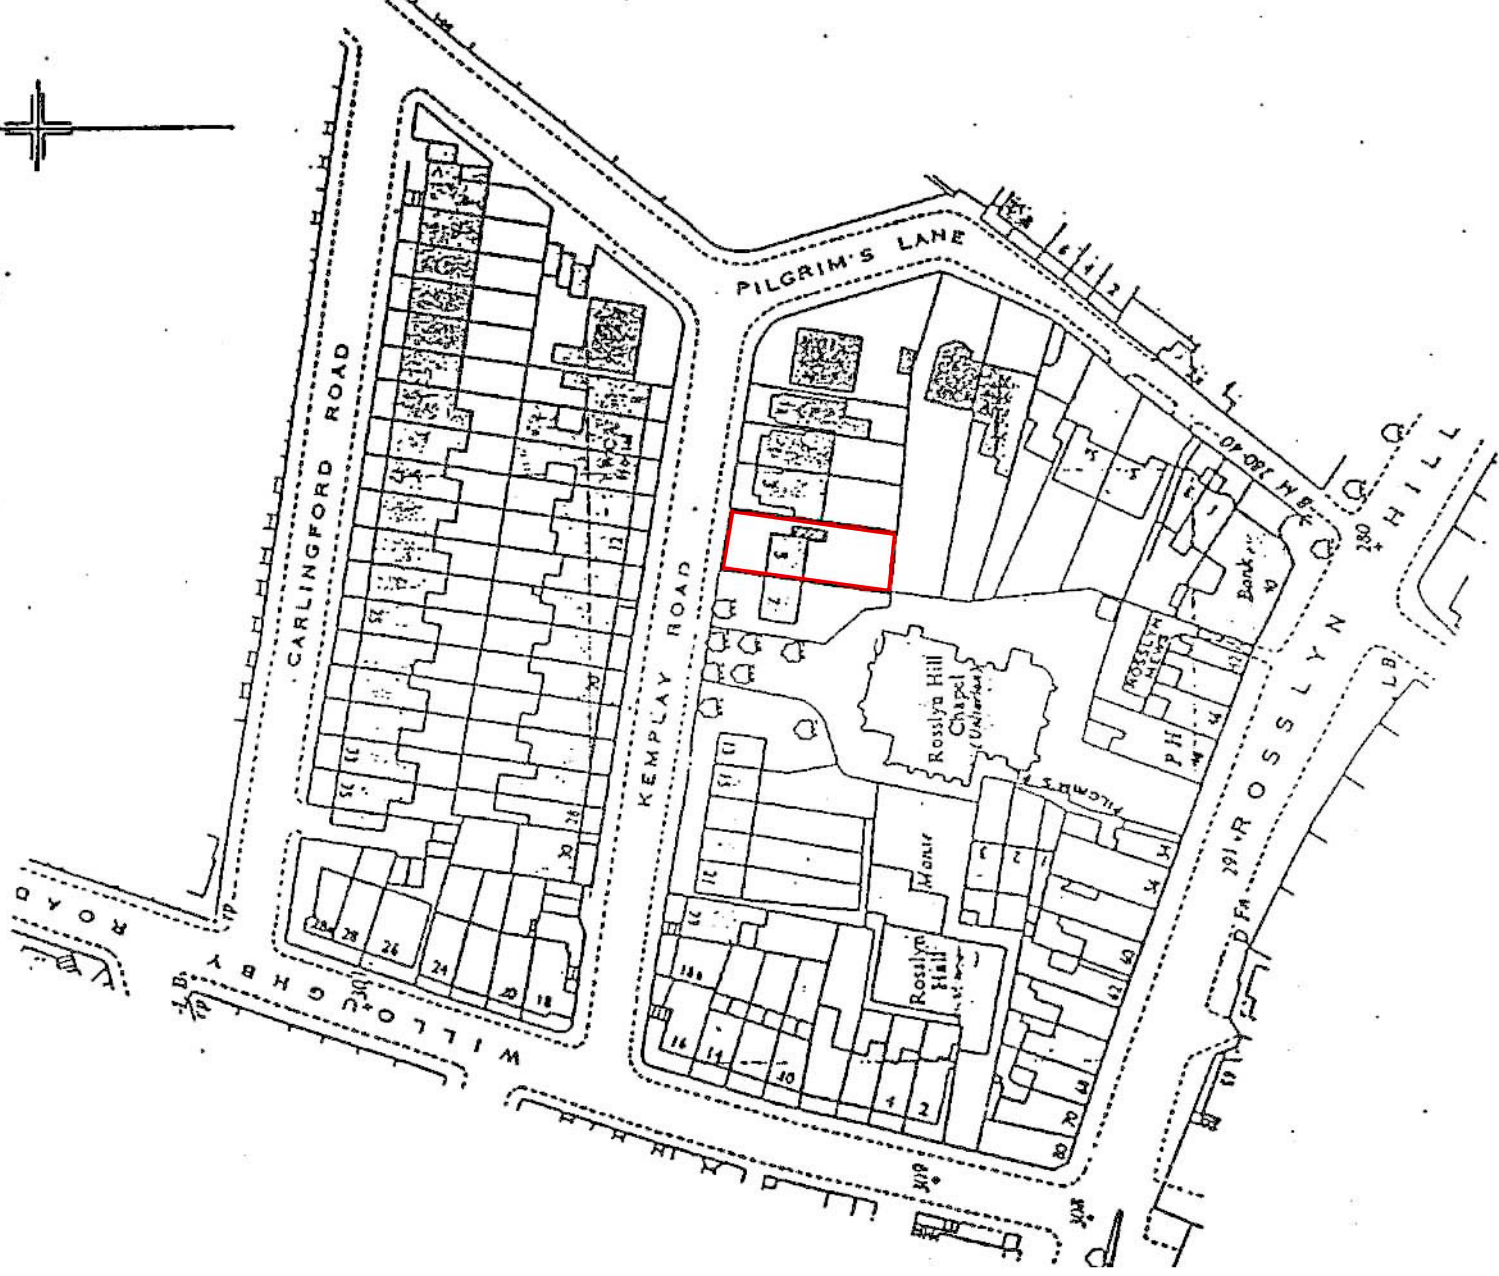


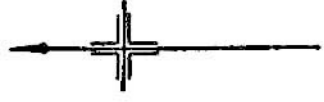

ALL DIMENSIONS
TO BE CHECKED ON SITE
DO NOT SCALE

DRAWING
LOCATION PLAN

PROJECT
5 KEMPLAY ROAD, NW3

CLIENT
MR & MRS FOURNIER

TAG
ARCHITECTS

TAG ARCHITECTS
14 BELSIZE CRESCENT, HAMPSHIRE, LONDON NW3 5QU
TEL : 020 7431 7974

DATE
11.12

SCALE
1:1250
@A4

JOB
126

DRAWING
S00