


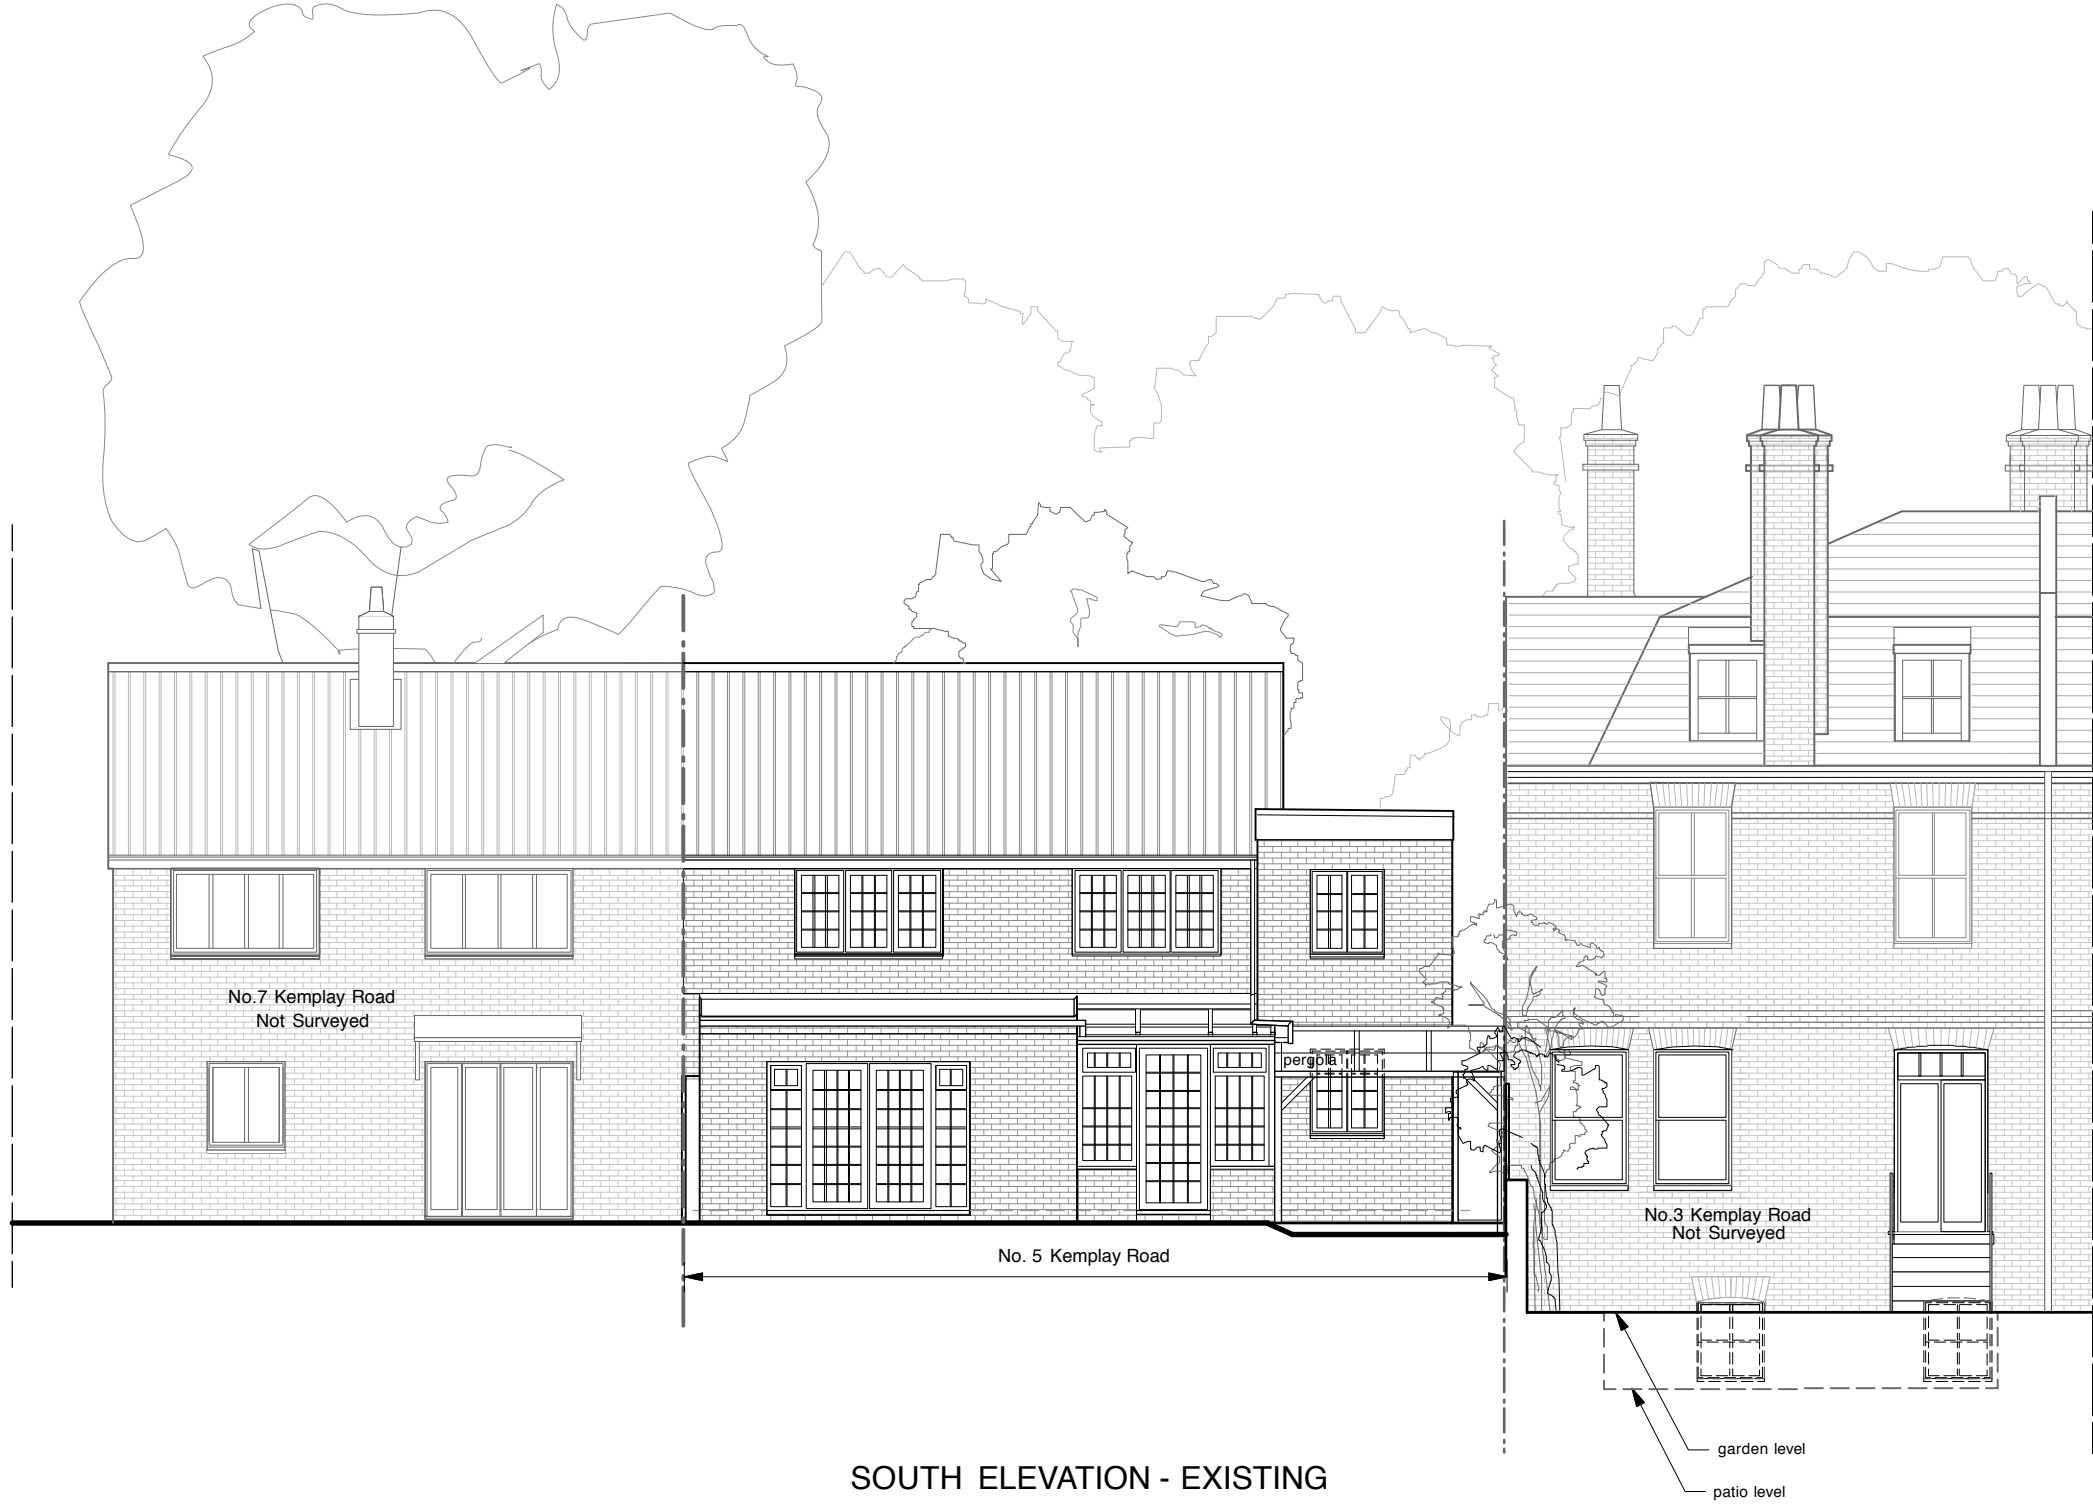

SOUTH ELEVATION - EXISTING

Rev A (21.01.2013) Info added
Rev B (25.06.2013) Format changed
Rev C (02.09.2013) Addition to neighbouring properties.
Rev D (12.11.2013) Update to survey (3KR elev)
Rev E (04.12.2013) Landscape elements added.

PLANNING ISSUE

ALL DIMENSIONS
TO BE CHECKED ON SITE
DO NOT SCALE

DRAWING
SOUTH ELEVATION - EXISTING
PROJECT
5 KEMPLAY ROAD, NW/3
CLIENT
MR & MRS FOURNIER

TAG
ARCHITECTS
TAG ARCHITECTS
14 BELSIZE CRESCENT, HAMPSTEAD, LONDON NW3 5QU
TEL : 020 7431 7974

DATE
01.13
SCALE
**1:100
@A3**
JOB
126
DRAWING
S6E