


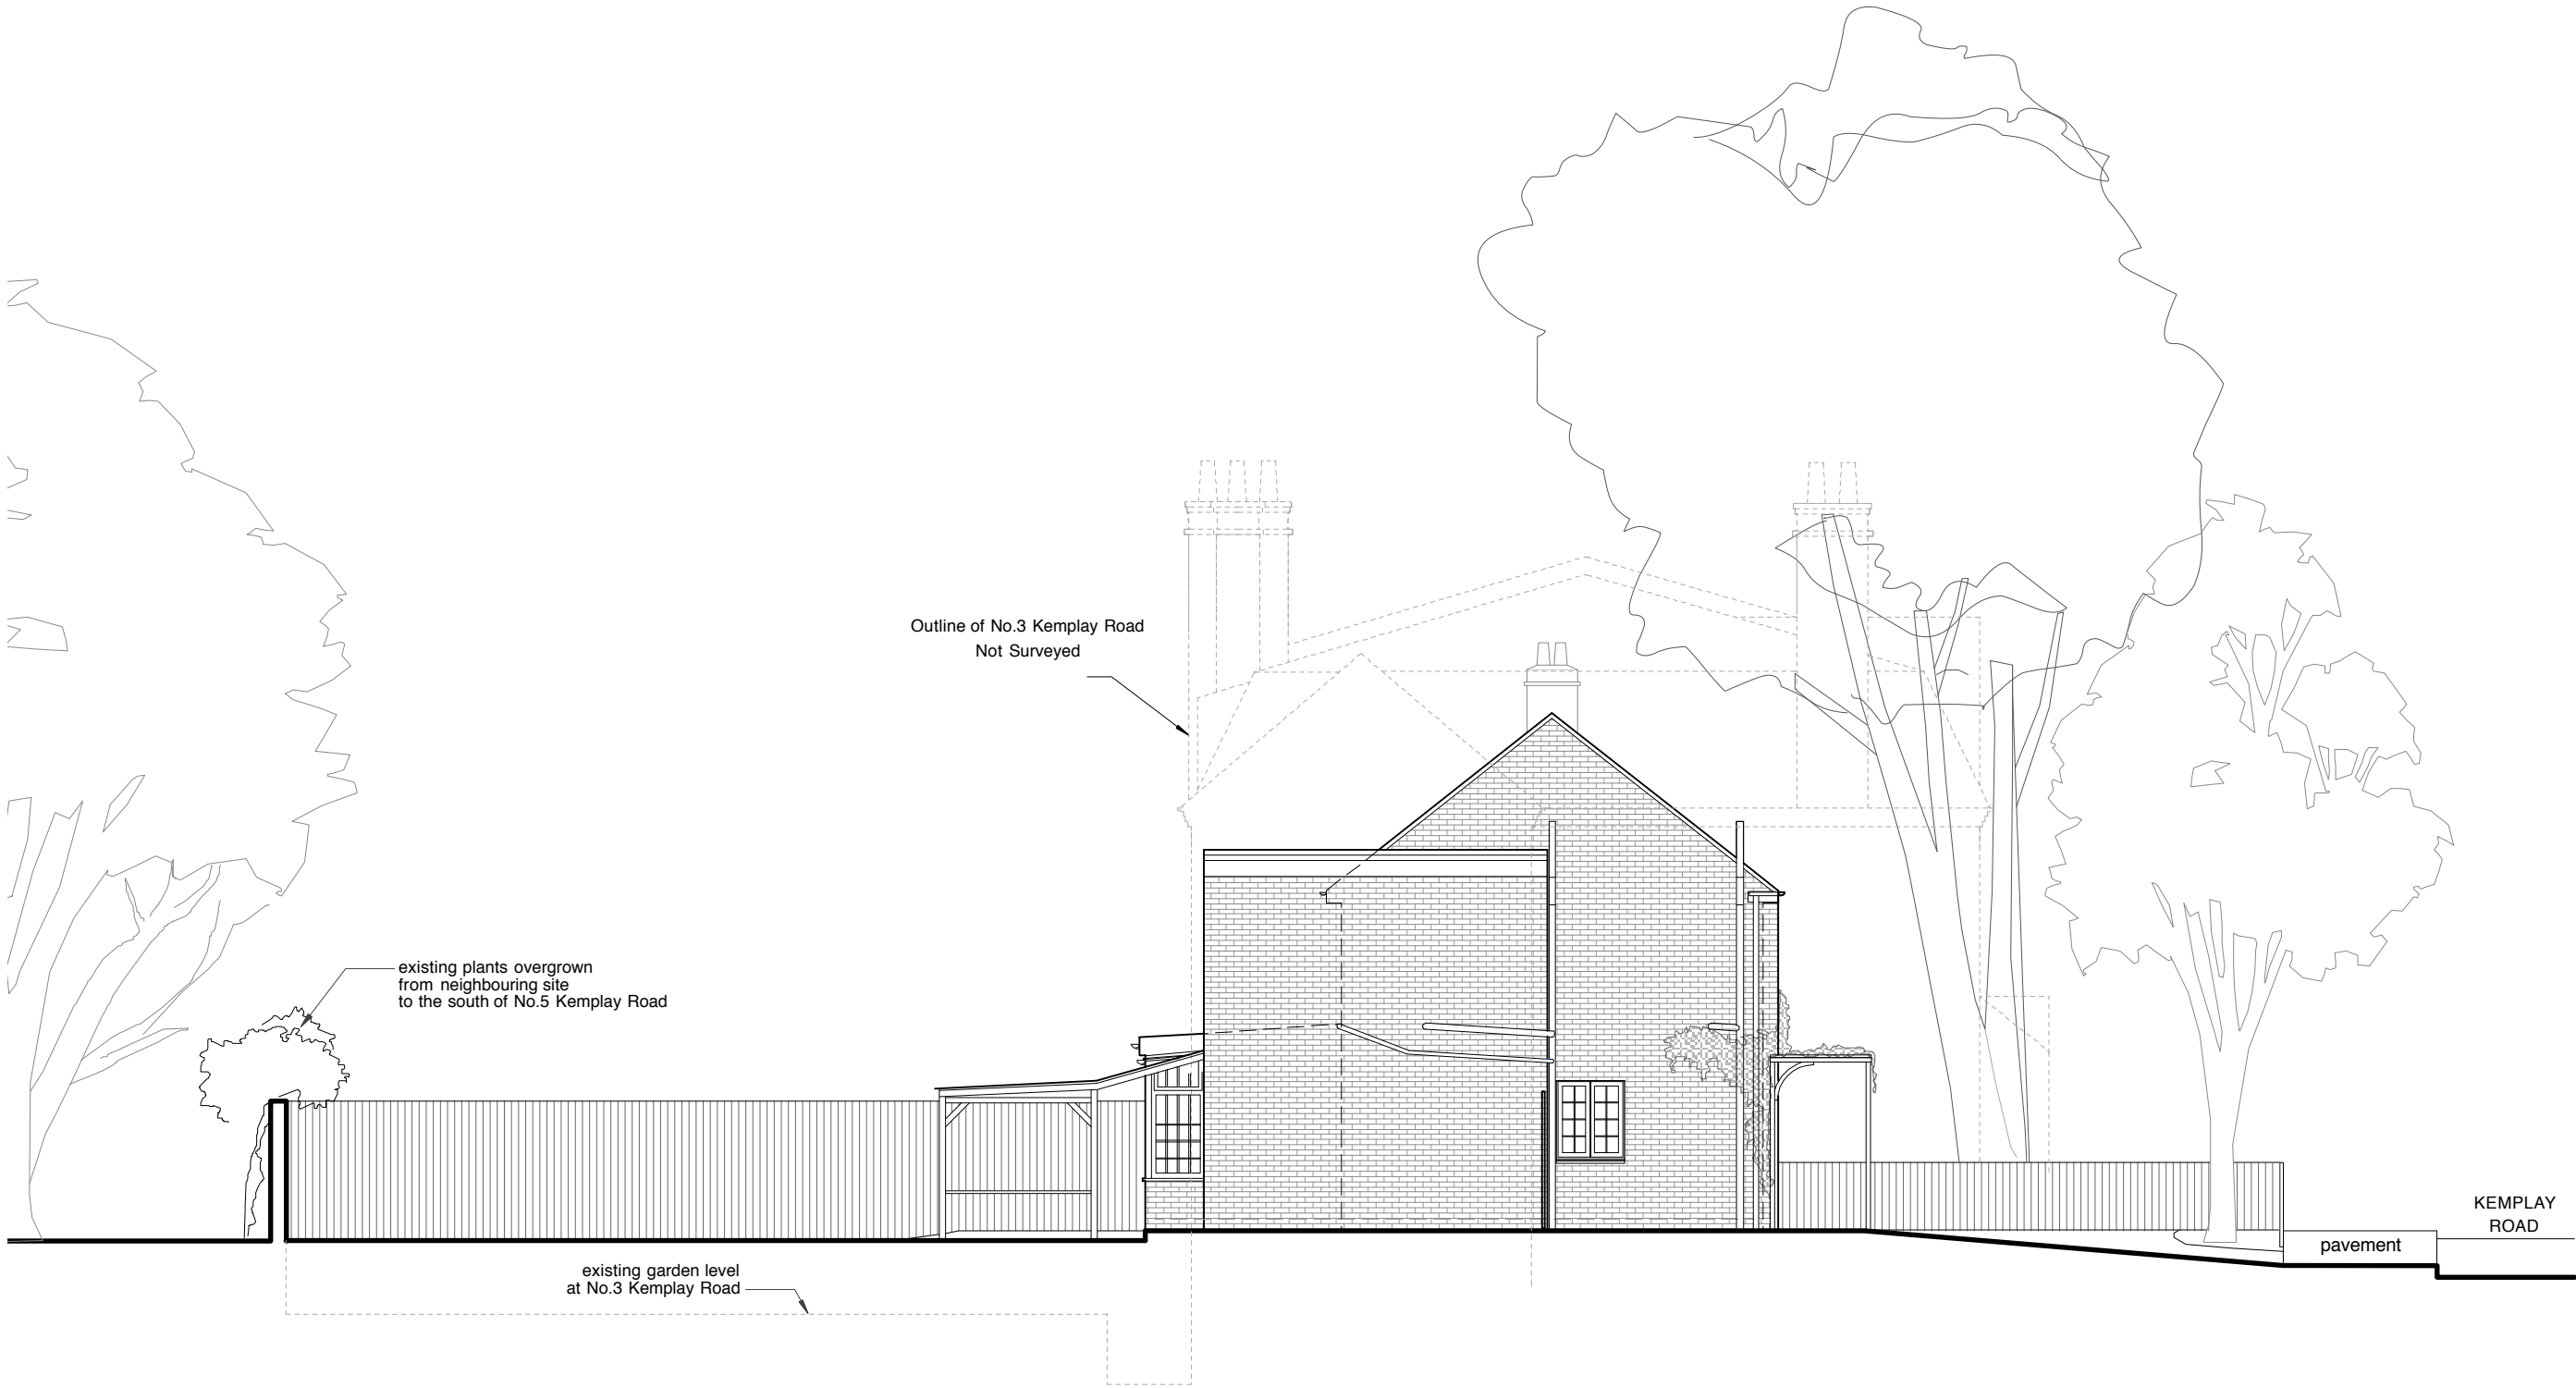

EAST ELEVATION - EXISTING



Rev A (21.01.2013.) - info added
Rev B (28.06.2013.) Format changed.
Rev C (04.12.2013.) Landscape elements added.

PLANNING ISSUE

ALL DIMENSIONS
TO BE CHECKED ON SITE
DO NOT SCALE

DRAWING	EAST ELEVATION - EXISTING	
PROJECT	5 KEMPLAY ROAD, NW3	
CLIENT	MR & MRS FOURNIER	

TAG
ARCHITECTS

TAG ARCHITECTS
14 BELSIZE CRESCENT, HAMPSTEAD, LONDON NW3 5QU
TEL : 020 7431 7974

DATE	01.13	SCALE	1:100 @A3
JOB	126	DRAWING	S8C