


Do not scale from this drawing  
All dimensions to be checked on site

Notes:

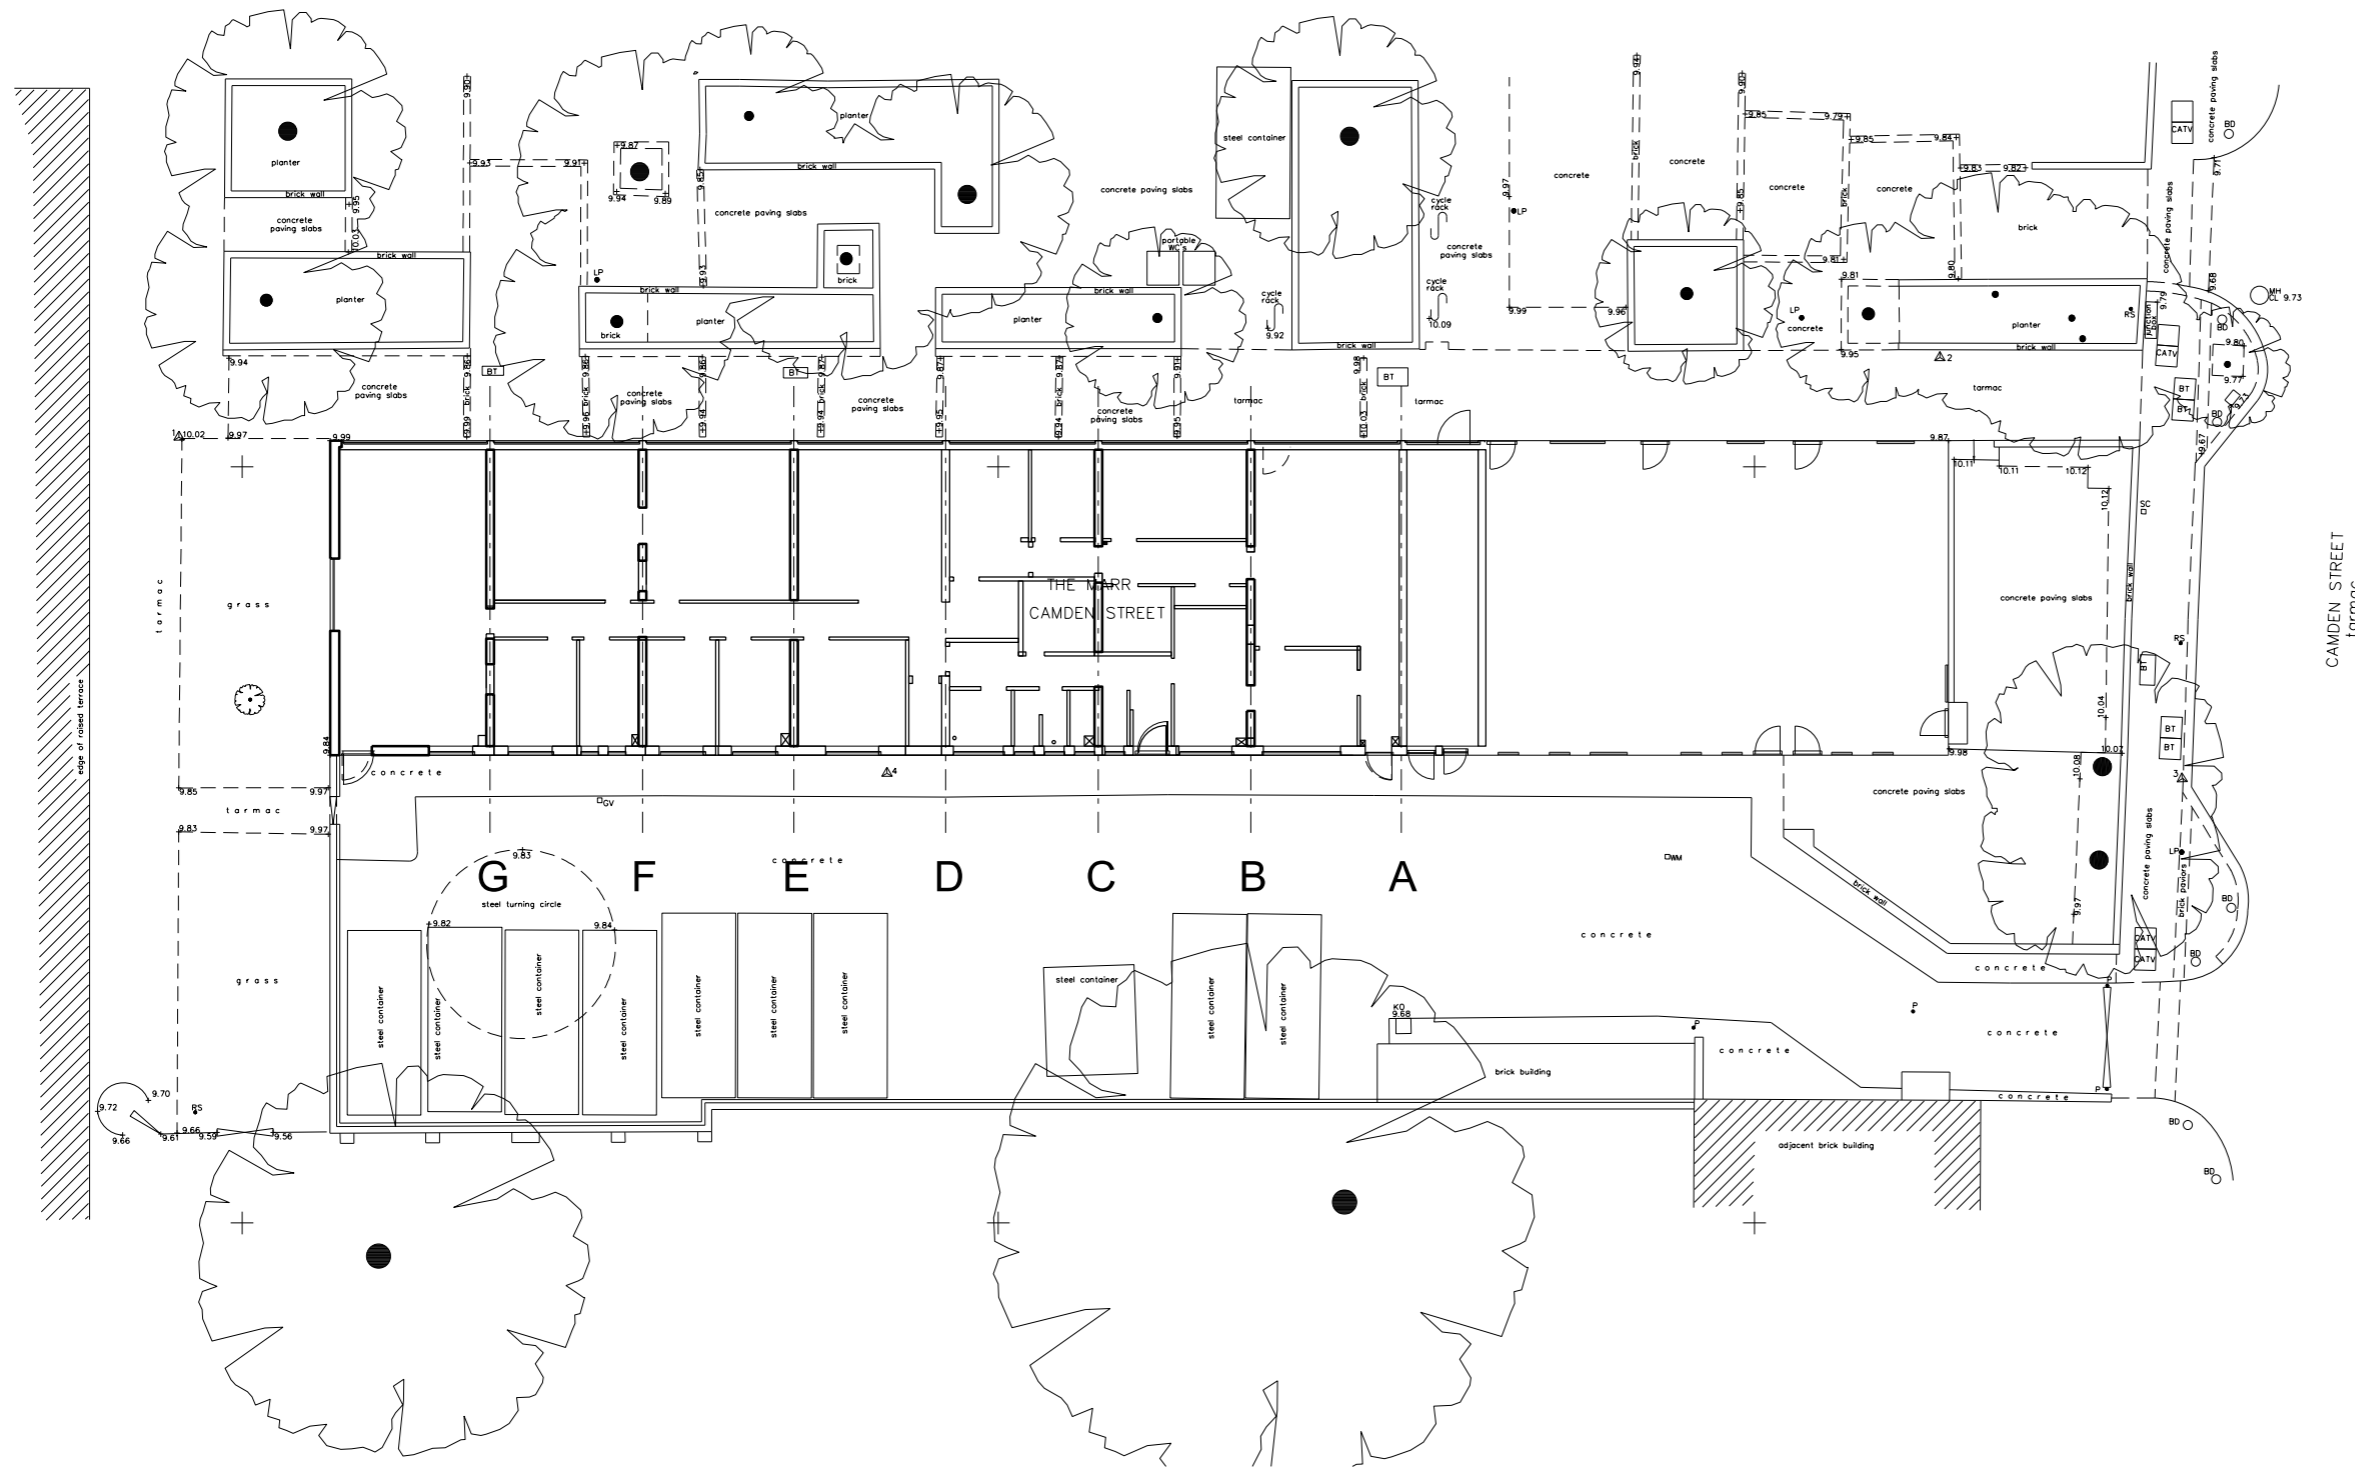

Amendments:  
REV A. TEXT AMENDED 2013-12-11

Drawing type:

Client:  
L. B. CAMDEN

Project:  
The Marr, Camden

Title:  
Existing Block Plan

Scale: 1:250 @A3 Date: 15/11/2013

Drawn: DL Checked: #

Drg.no: 5274-L(0)005

Rev: A

Heritage Surveys Ltd.

Heritage Surveys Limited  
20 Hanover Square  
London  
W1S 1JY  
www.heritage-surveys.com

### EXISTING BLOCK PLAN

SCALE 1:250 @A3