



Do not scale from this drawing
All dimensions to be checked on site

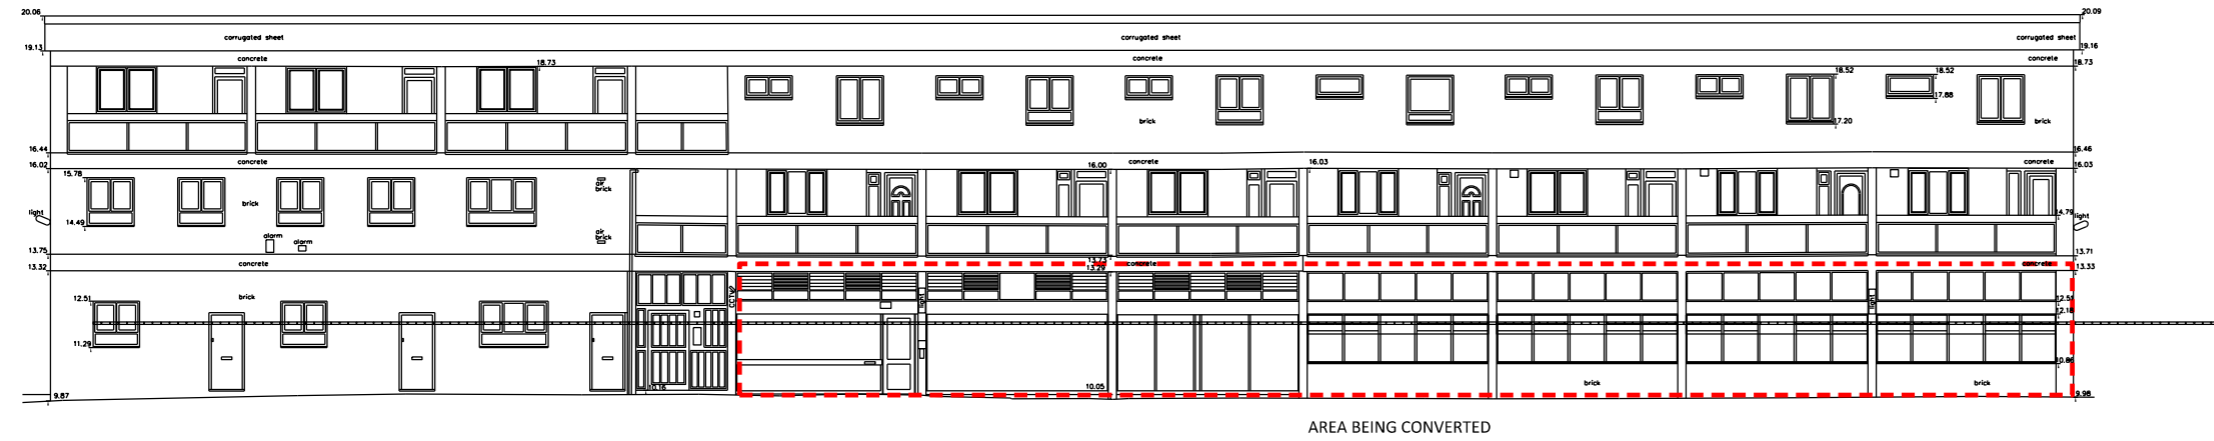

ELEVATION AA'



ELEVATION BB'

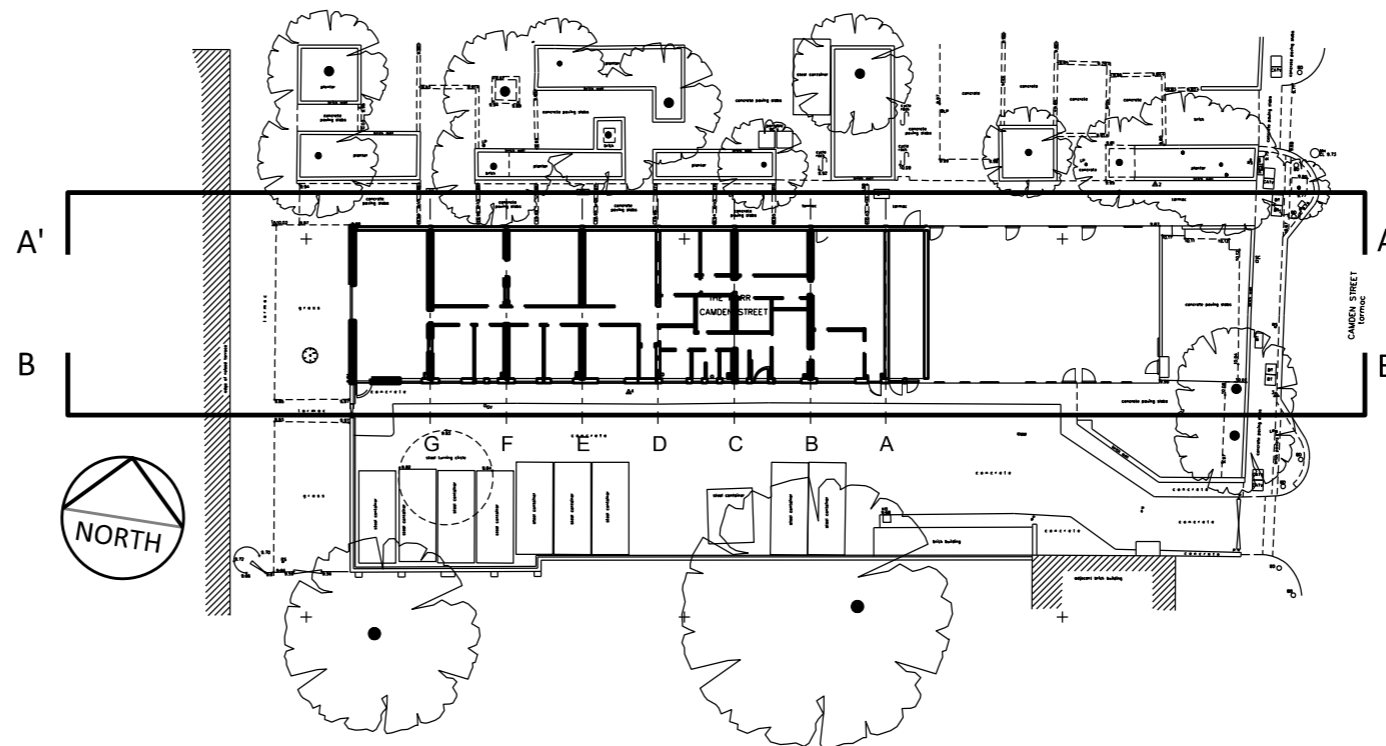

Notes:

Amendments:
#

Drawing type:

Client:
L. B. CAMDEN

Project:
The Marr, Camden

Title:
Existing Elevations

Scale: 1:200 @A3 Date: 15/11/2013

Drawn: # Checked: #

Drg.no: 5274-L(0)100

Rev: #

Heritage Surveys Ltd.

Heritage Surveys Limited
20 Hanover Square
London
W1S 1JY
www.heritage-surveys.com

EXISTING ELEVATIONS

SCALE 1:200 @A3