

Do not scale from this drawing
All dimensions to be checked on site

Notes:



Amendments:

REV A: NOTES ADDED. 2013-09-24

Drawing type:

Client:

L. B. CAMDEN

Project:

The Marr, Camden

Title:

Proposed Ground Floor Block Plan

Scale: 1:200 @A3 Date: 15/11/2013


Drawn: # Checked: #

Drg.no: 5274-L(2)005

Rev: #

Heritage Surveys Ltd.

Heritage Surveys Limited
20 Hanover Square
London
W1S 1JY
www.heritage-surveys.com

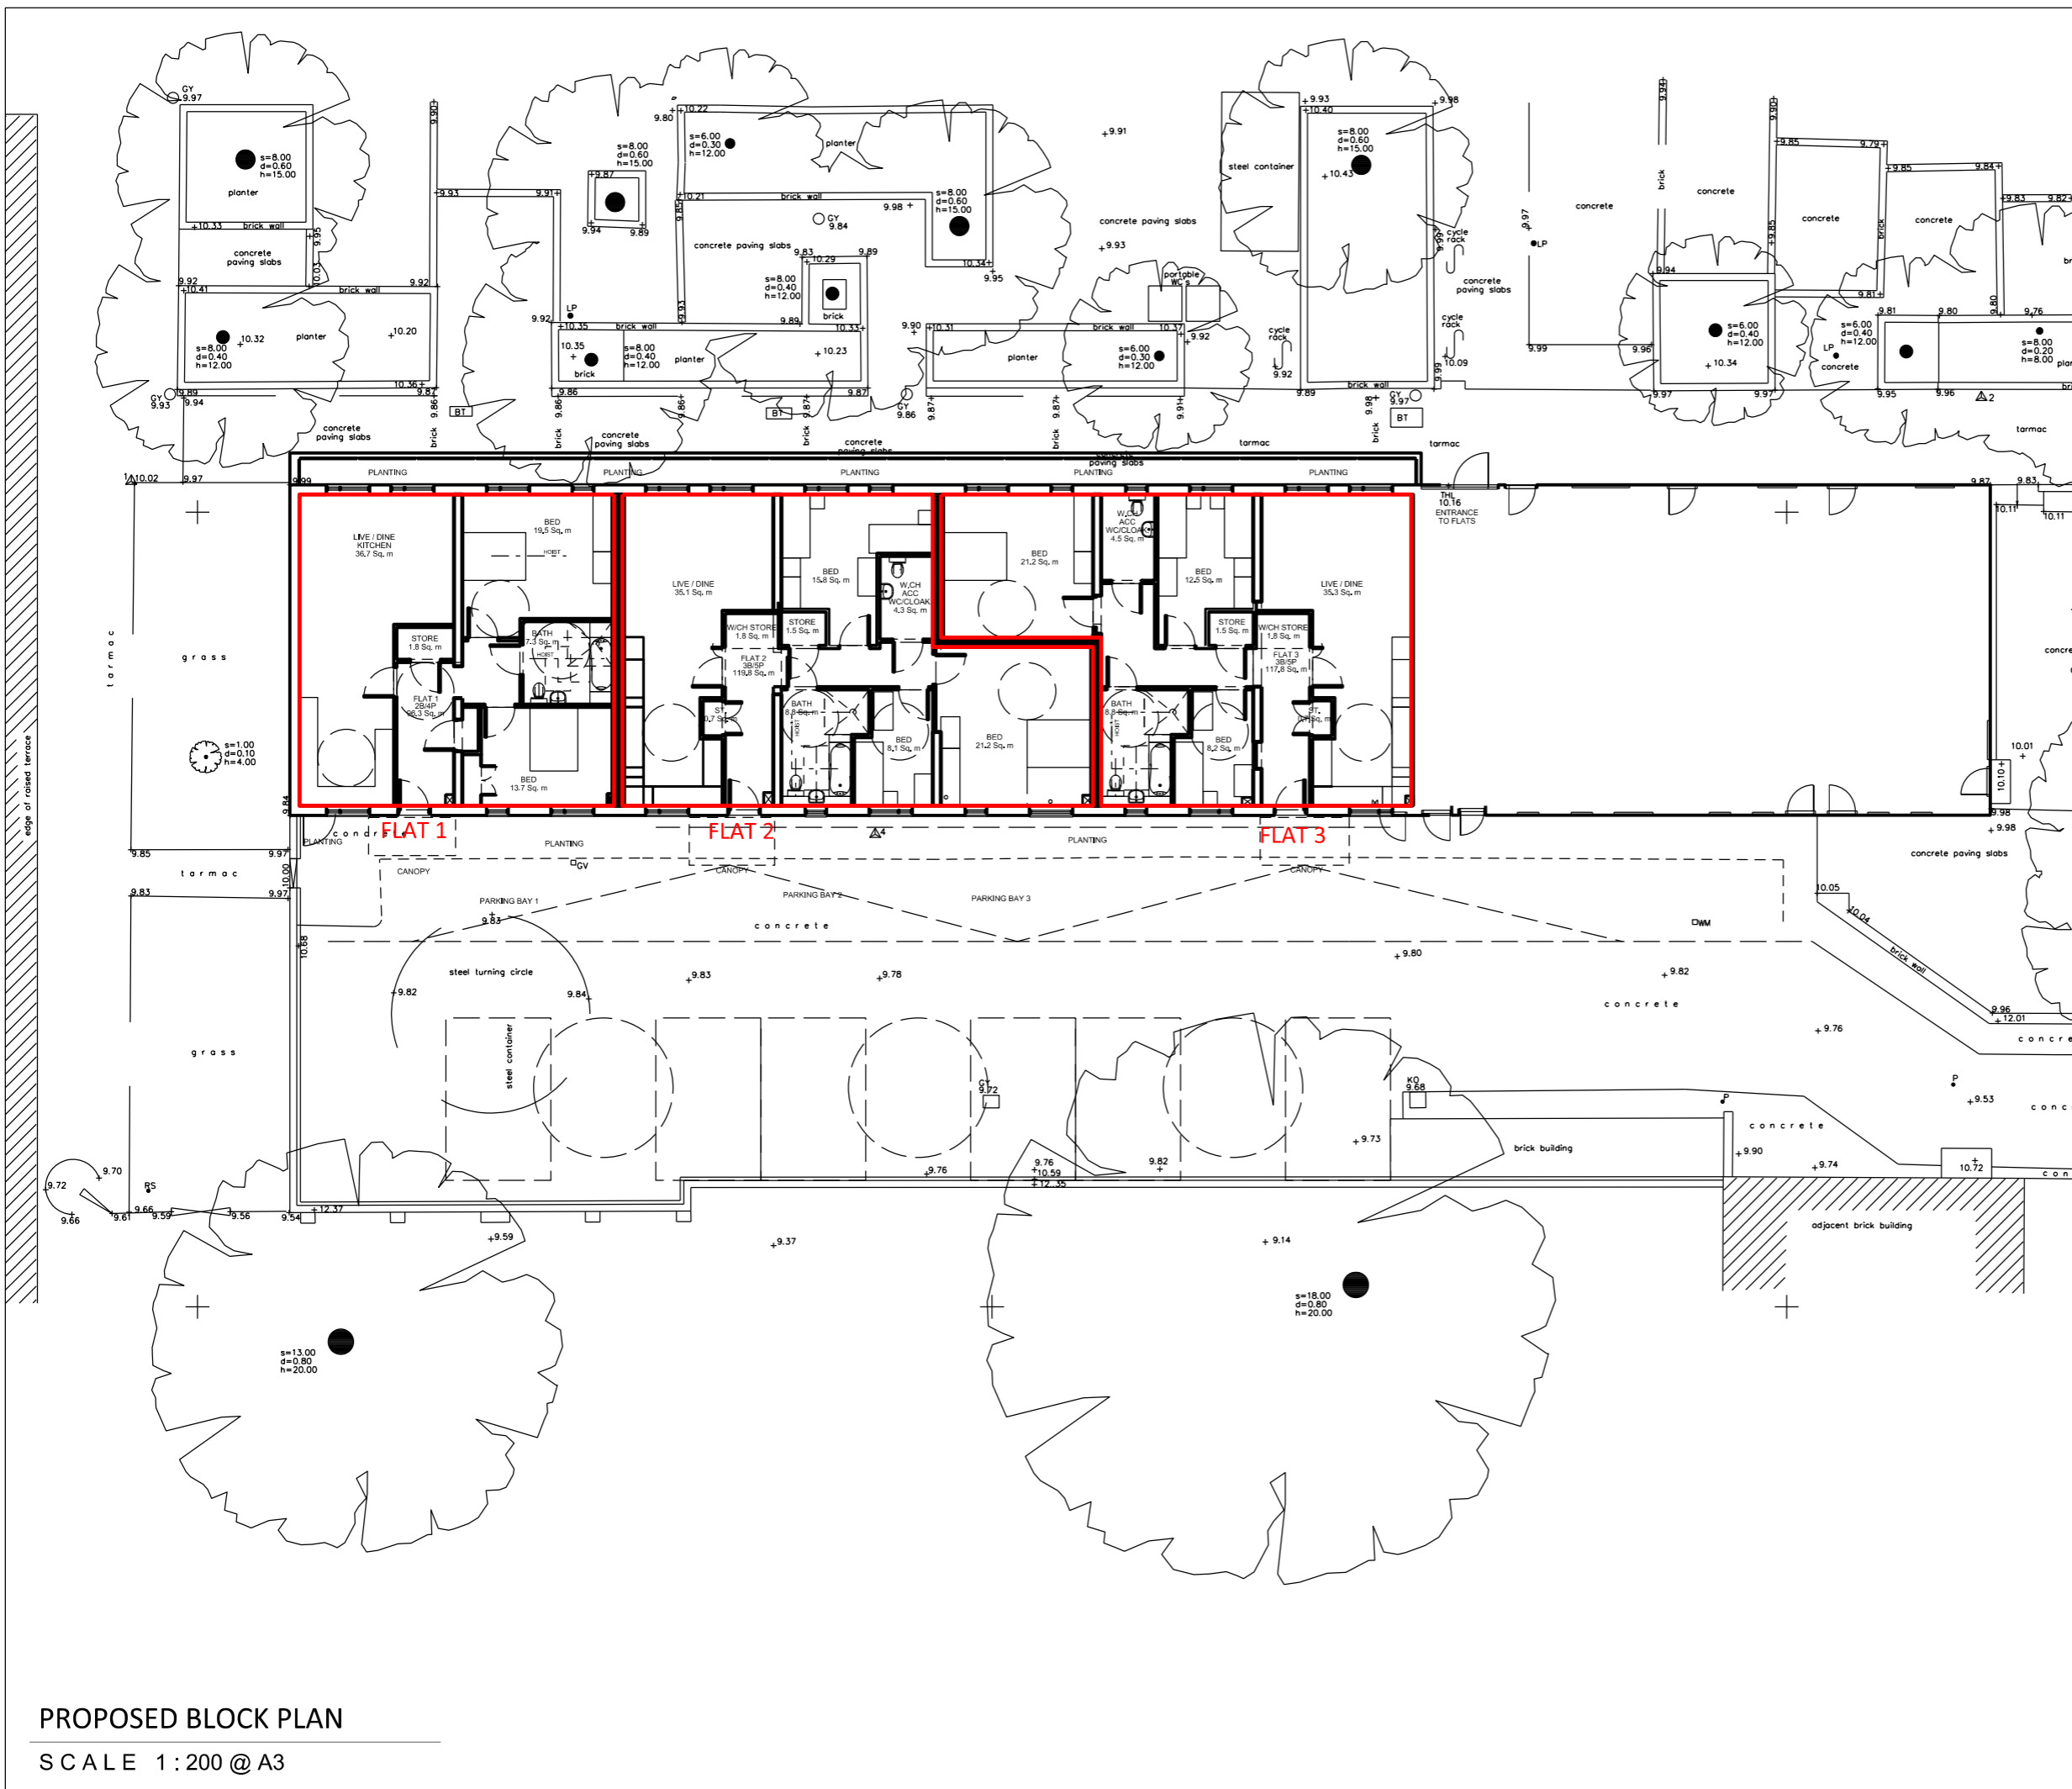

PROPOSED BLOCK PLAN

SCALE 1:200 @A3