


Do not scale from this drawing  
All dimensions to be checked on site

Notes:

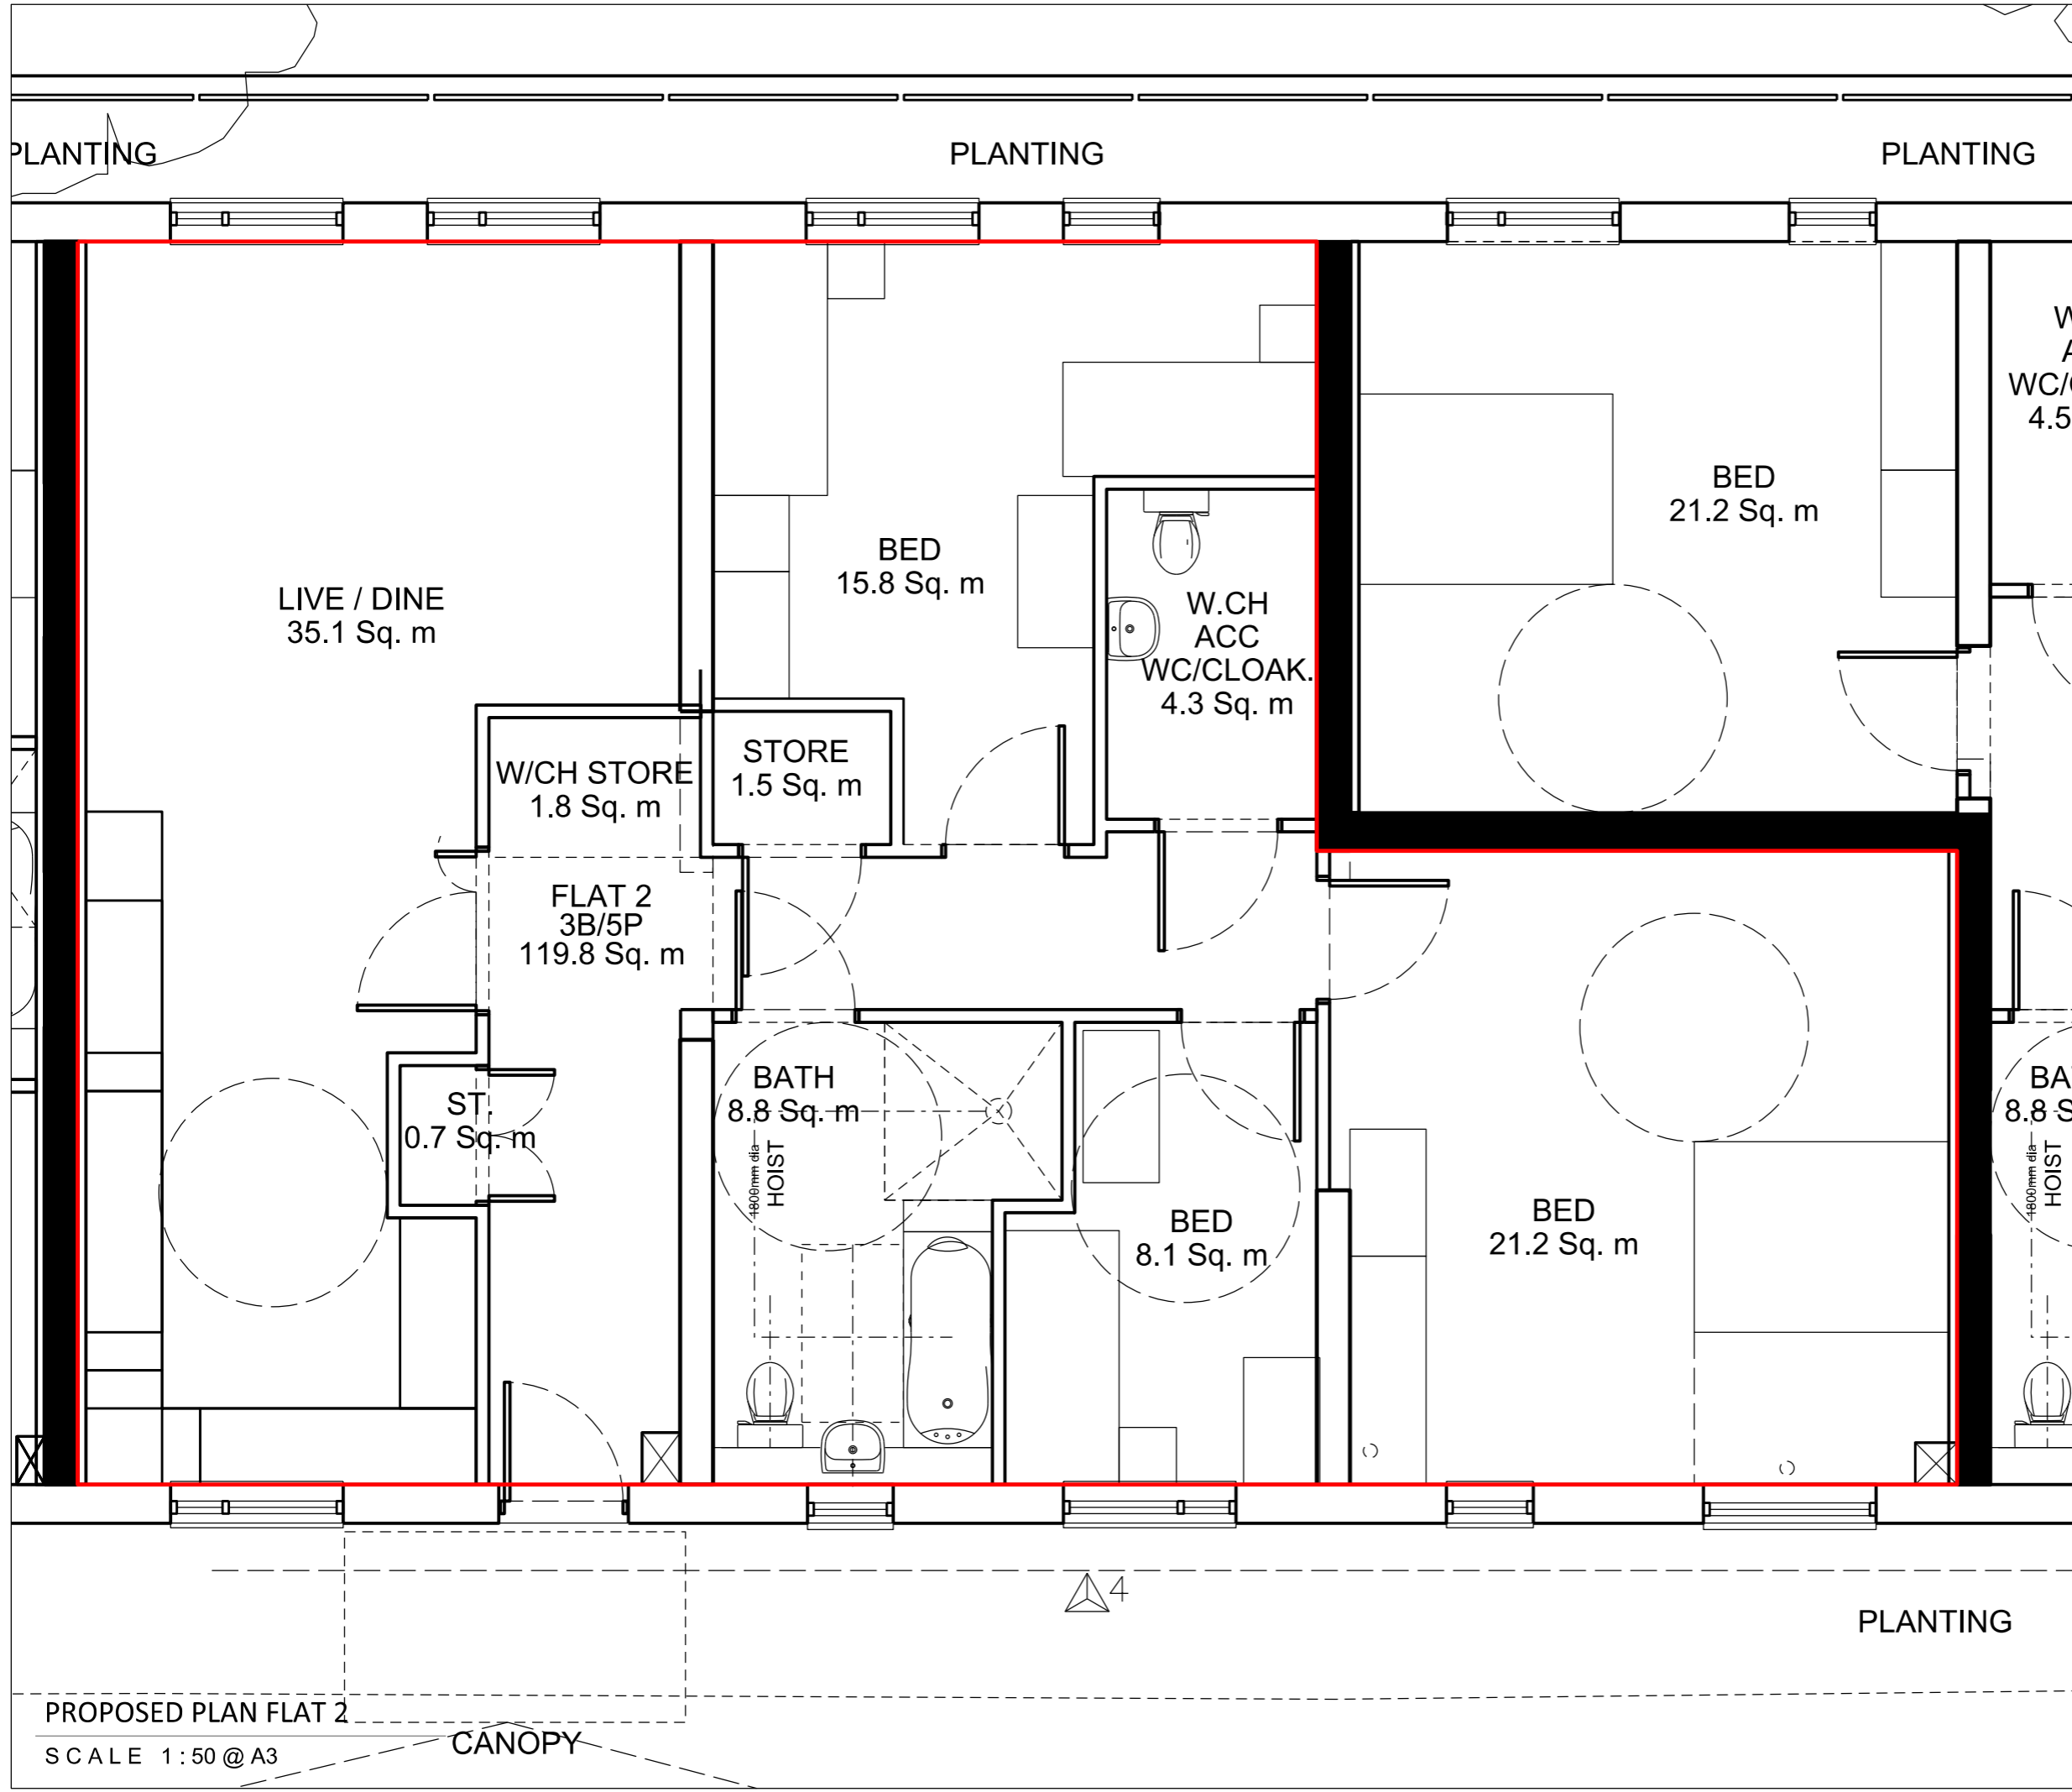

W  
A  
WC/C  
4.5

BED  
21.2 Sq. m

BED  
15.8 Sq. m

W.CH  
ACC  
WC/CLOAK.  
4.3 Sq. m

LIVE / DINE  
35.1 Sq. m

W/CH STORE  
1.8 Sq. m

STORE  
1.5 Sq. m

FLAT 2  
3B/5P  
119.8 Sq. m

ST  
0.7 Sq. m

BATH  
8.8 Sq. m

BED  
8.1 Sq. m

BED  
21.2 Sq. m

BATH  
8.8 Sq. m

PLANTING

PROPOSED PLAN FLAT 2

SCALE 1:50 @ A3

CANOPY



Amendments:  
REV A: NOTES ADDED. 2013-09-24

Drawing type:

Client:  
L. B. CAMDEN

Project:  
The Marr, Camden

Title:  
Flat 2, Proposed Plan

Scale: 1:50 @A3 Date: 15/11/2013

Drawn: # Checked: #

Drg.no: 5274-L(2)015 Rev: #

Heritage Surveys Ltd.

Heritage Surveys Limited  
20 Hanover Square  
London  
W1S 1JY  
www.heritage-surveys.com