


Existing Section Thru' Entrance Glazing

Scale 1:20

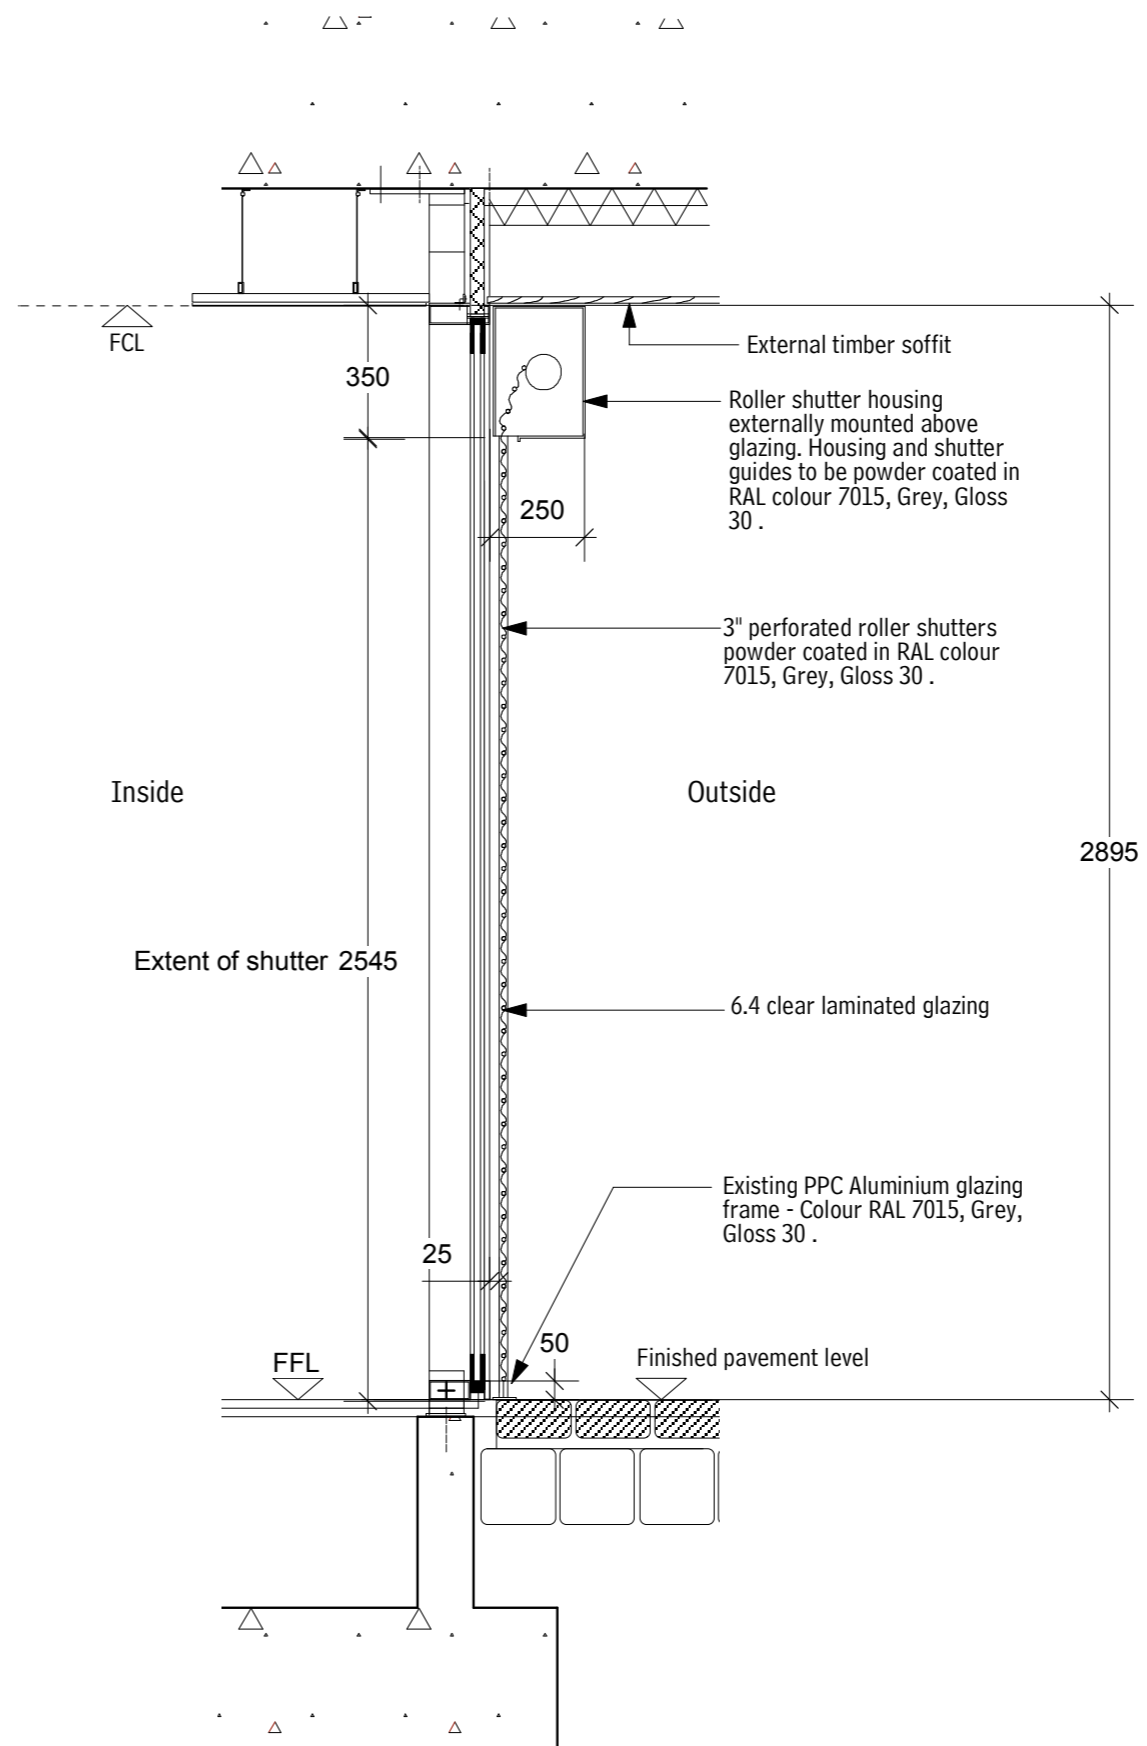

Proposed Section Thru' Entrance Glazing

Scale 1:20

REVISIONS:

redjacket

62 - 66 Bermondsey Street London SE1 3UD
Tel: +44 (0)207 378 1150
Fax: +44 (0)207 378 1151
e mail: info@redjacketdesign.com

This drawing is the property of Redjacket design consultants, copyright is reserved by them and the drawing is issued on the condition that it is not copied, reproduced, retained or disclosed to any unauthorised person, either wholly or in part without the consent in writing of Redjacket design consultants.

Client

Jones Knowles Ritchie

Project

30 Oval Road, NW1 7DE

Drawing title

External Shutter Details

Date / Scale

December 2013/ Scale 1:20

Drawing N°

JKR218/WD04/35

Drawing Status

For Approval

Dimensions are to be checked on site before construction and any discrepancies are to be notified to the designers.

Do not scale from this drawing