






01 Plan

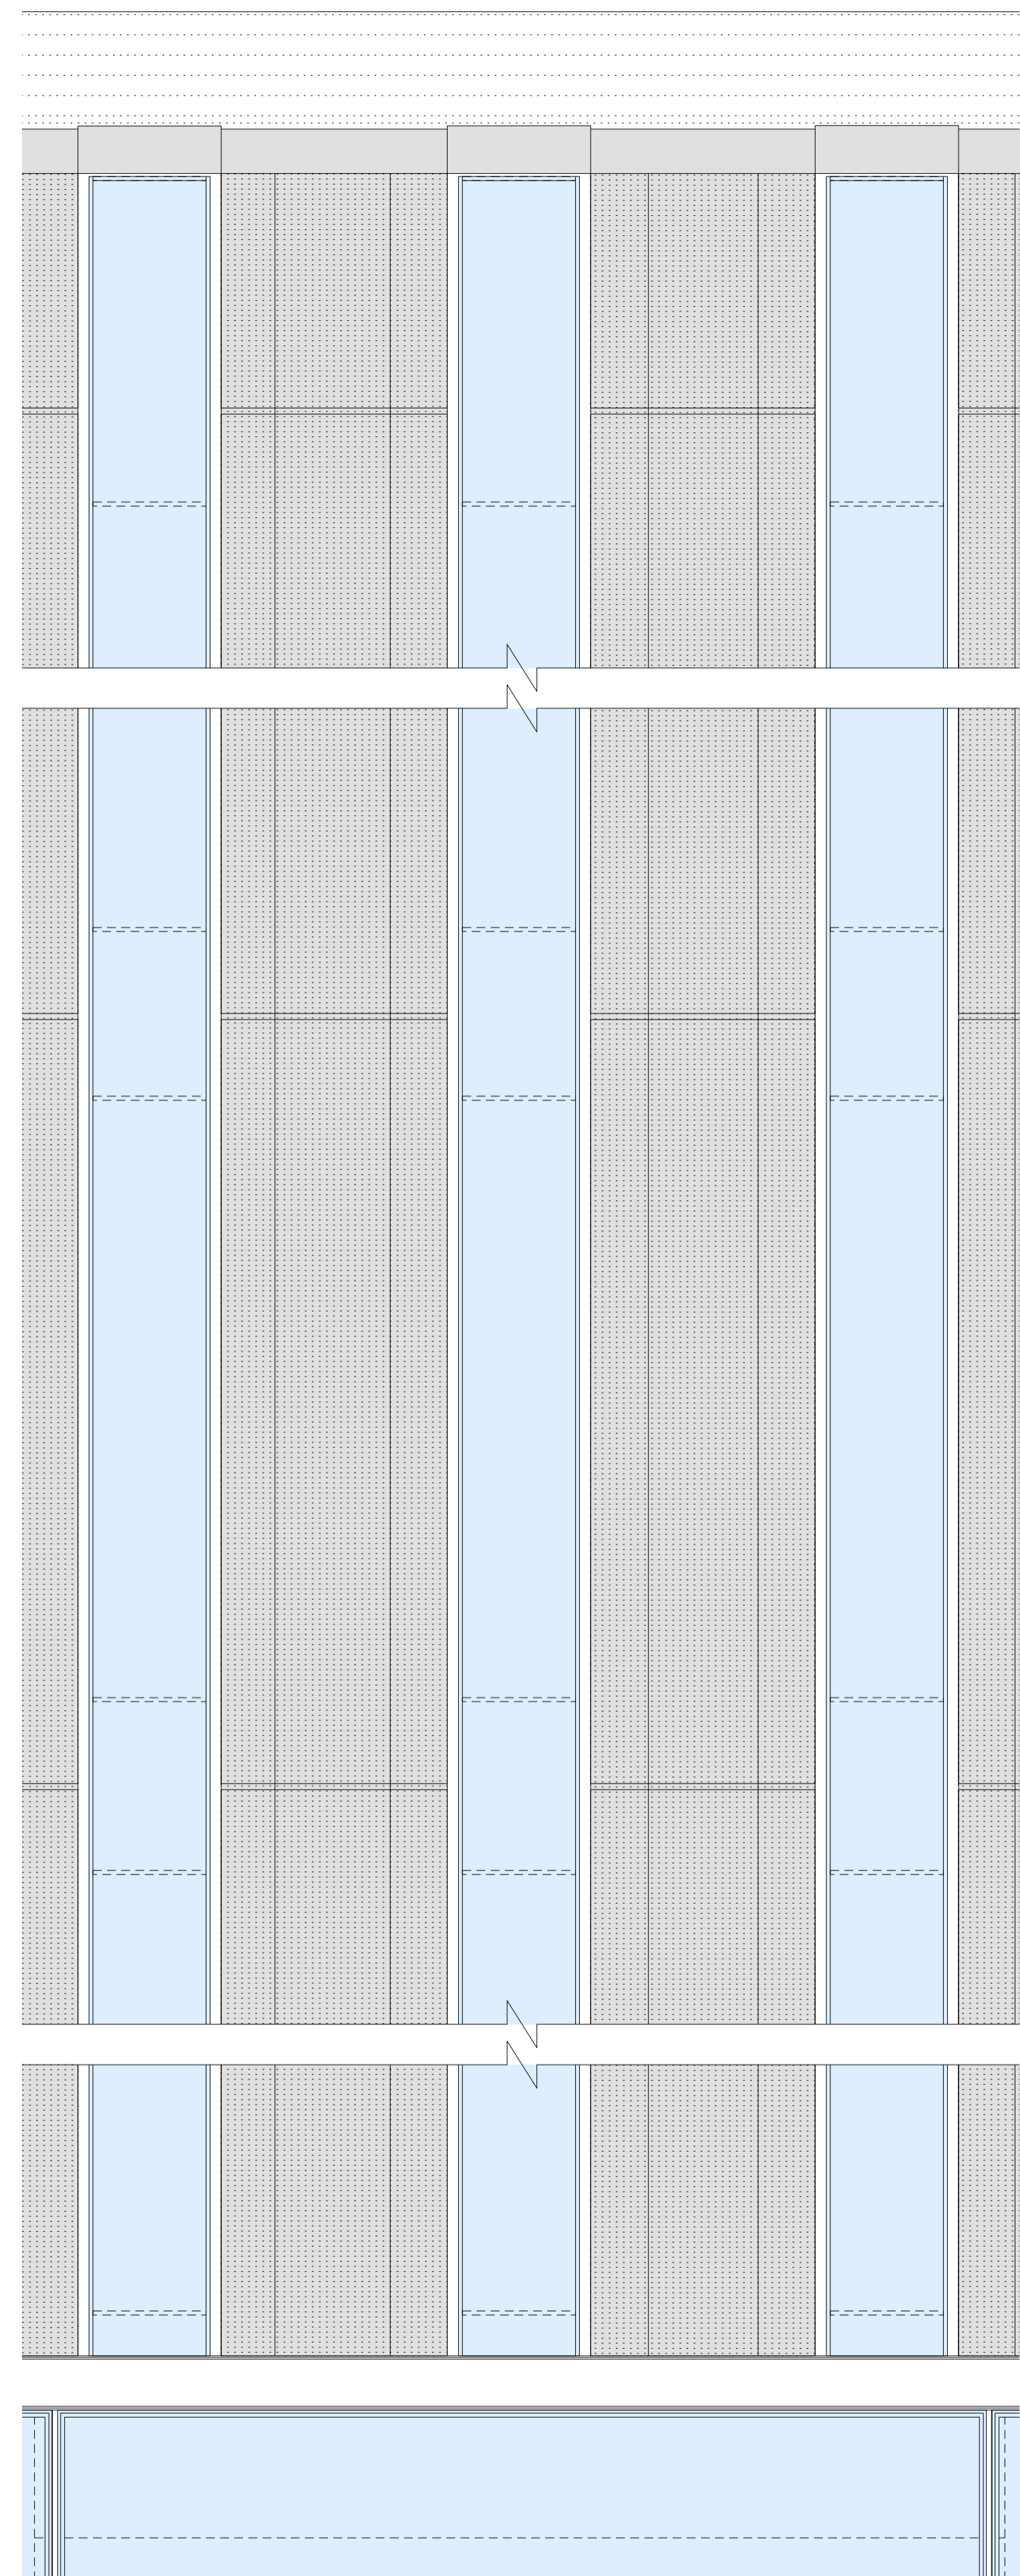

AA Elevation

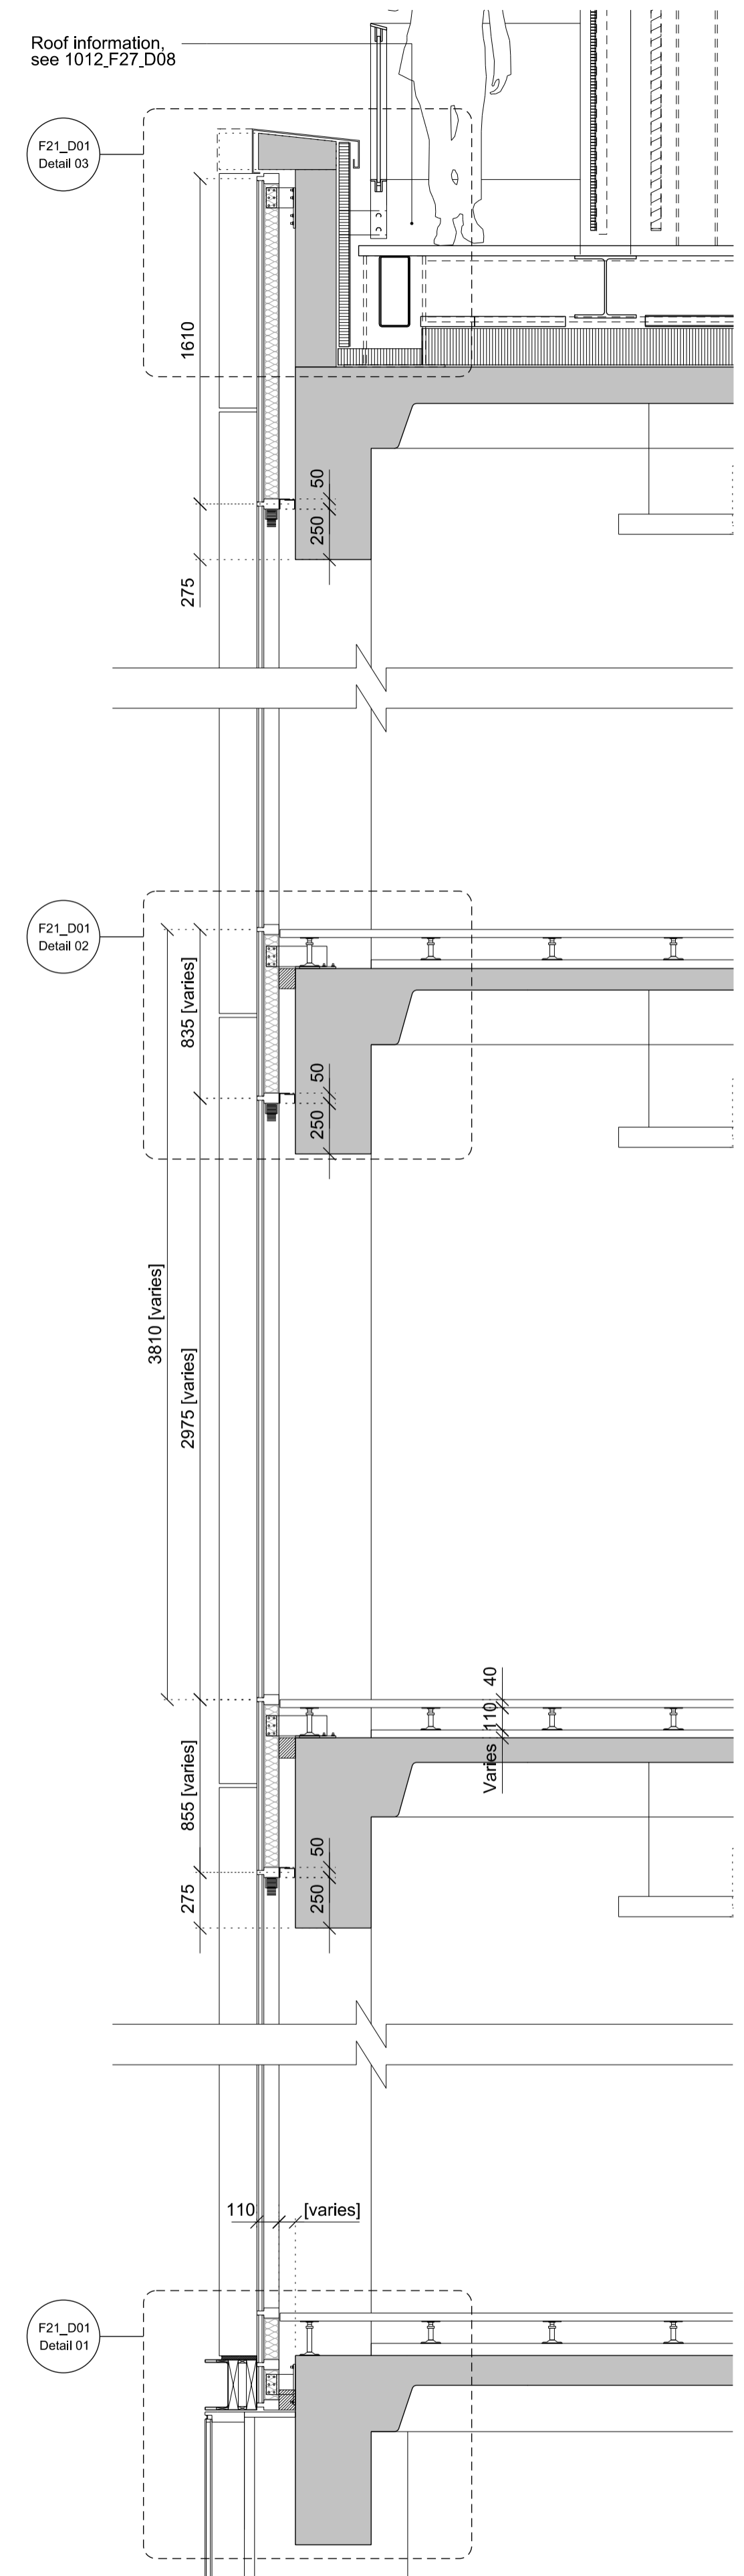

BB Section through Glazing

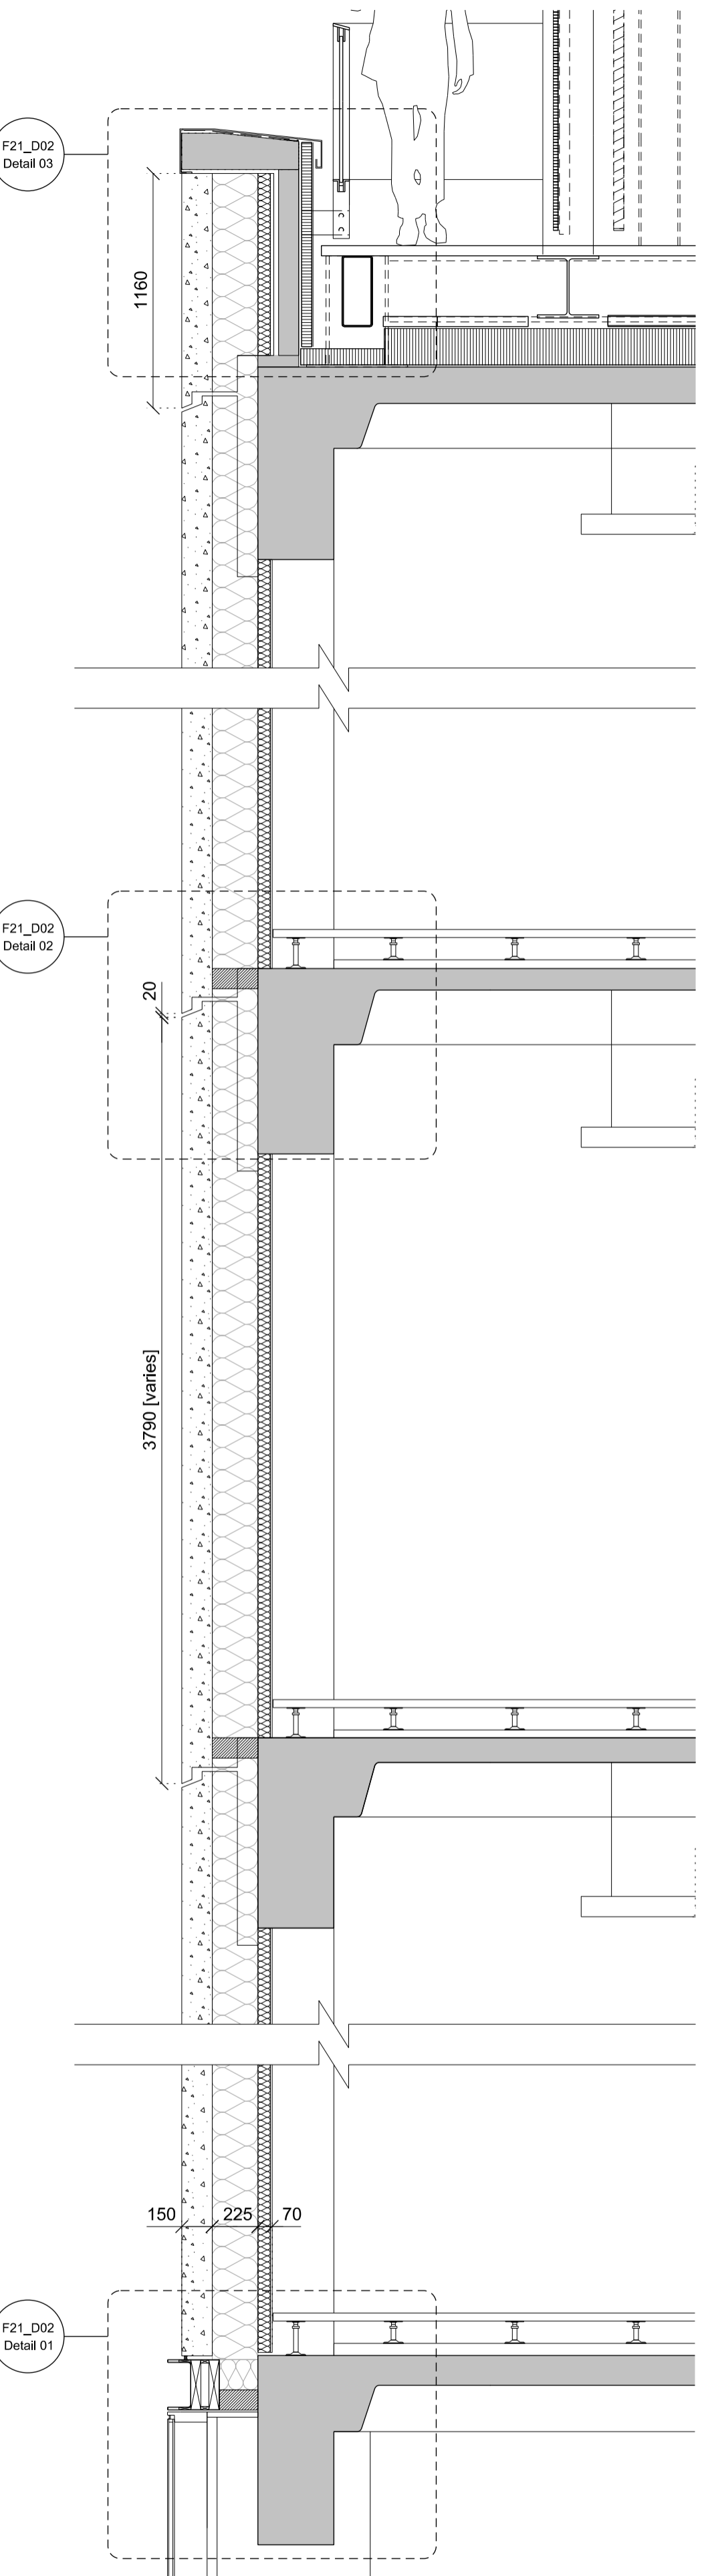

CC Section through Pre-cast panels


Notes

It should be noted that this drawing has been interpreted from survey information supplied by Plowman Craven.

EFFL 00.000 - Existing Screed Finish Level
 ESSL 00.000 - Existing Structural Slab Level
 FFL +00000 - Designed Finish Floor Level
 SSL +00000 - Designed Structural Slab Level

Structure indicative. Refer to Structural Engineer's drawings for details.

To be read in conjunction with 1012(SP)002, (21) series GAs and ARUP Facades specification

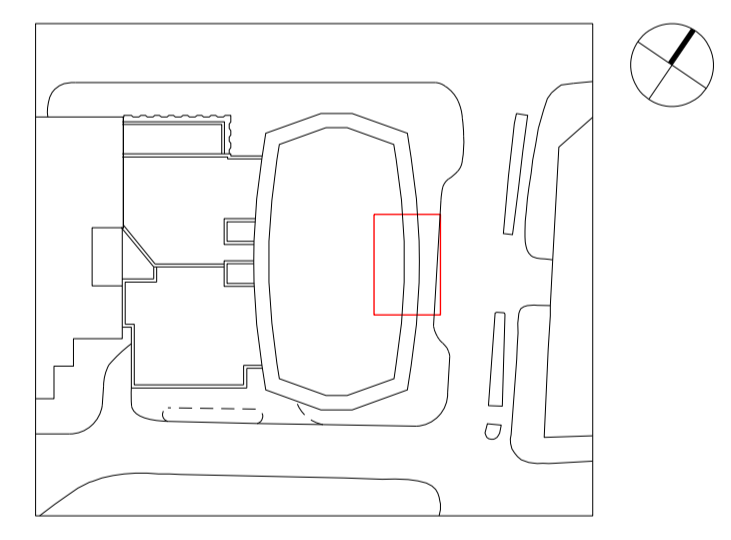

Bennetts Associates Architects

1 Rawstorne Place London EC1V 7NL
 T +44 (0)20 7520 3300 F +44 (0)20 7520 3333
 E mail@bennettsassociates.com

For Bennetts Associates' electronic information issue disclaimer - www.bennettsassociates.com/informationanddisclaimer/

Project 1012 Project No. 1012

One Mabledon Place
 Stanhope Plc

Drawing Title
 Cladding Bay Study
 Cladding Type.1 - Typical

Drawing Number 1012_F21_B01 Revision A

Scale @ A3 1 : 50 Scale @ A1 1 : 25 Revision Date 131004