

1. The drawings show design intent only. All dimensions to be checked on site prior to construction or production. Construction details to be confirmed by contractor/manufacturer by submitting shop drawings for designer's approval.

2. Design drawings not to be scaled for production and construction purposes.


3. All discrepancies and omissions on site must be reported to designer for their comment or approval prior to commencing work.

4. The designs are subject to approval by statutory authorities and any necessary alterations should be made if required to comply with statutory requirements.

Do not scale from this drawing. This drawing is not based on an accurate survey. DMR do not accept responsibility for dimensions taken from this drawing.

Contractor to check all building and site dimensions. This drawing is to be read and checked in conjunction with engineer's and other specialist drawings. The drawing and the works depicted are the copyright of this practice and may not be reproduced except by written permission.

Rev	Date	Notes


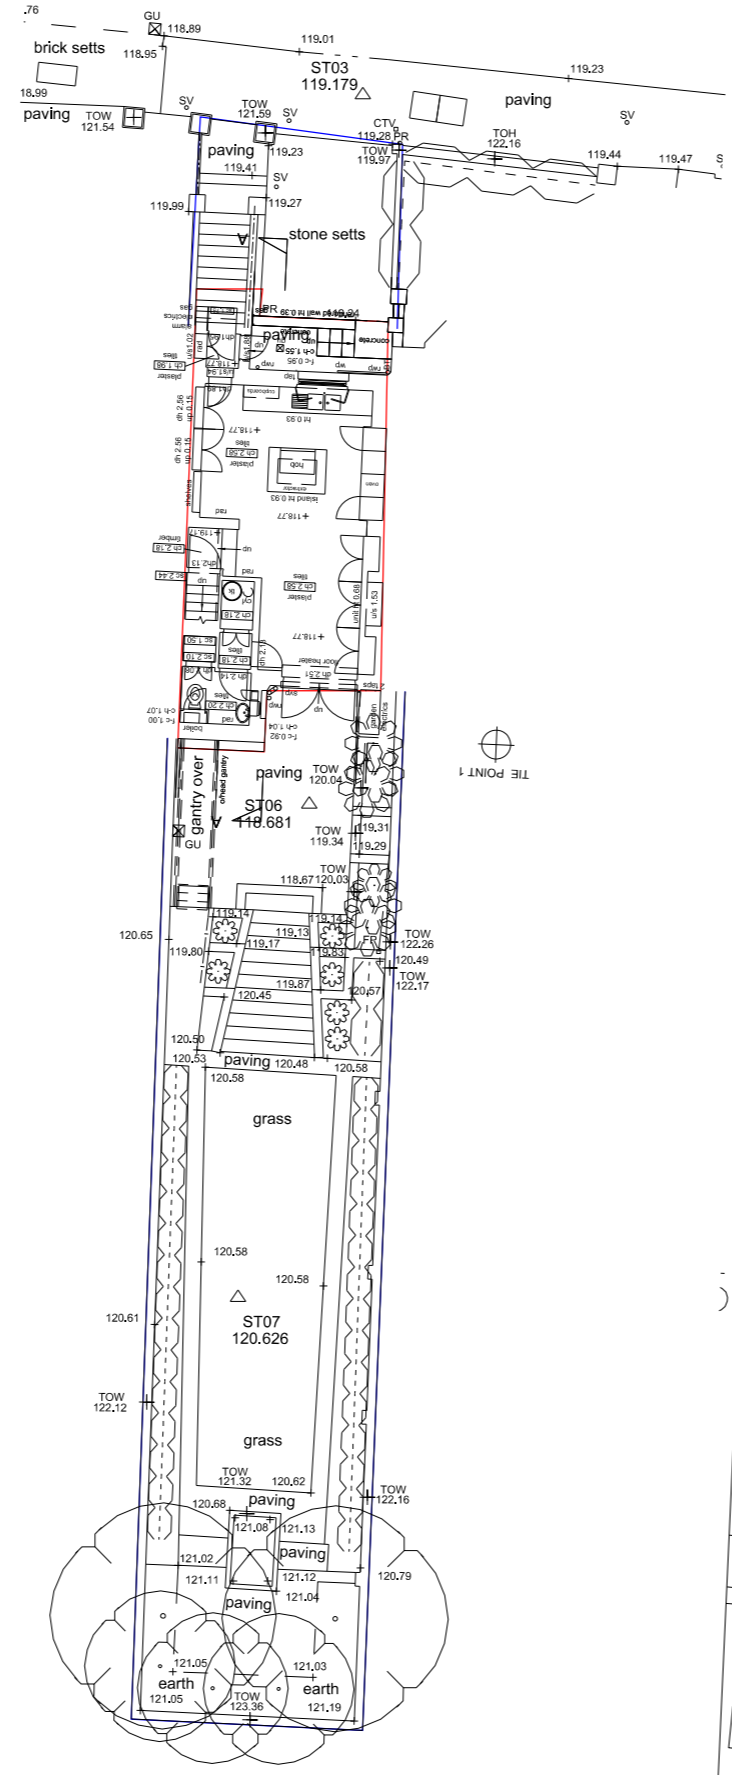


SITE PLAN

NORTH



SITE PLAN

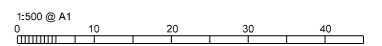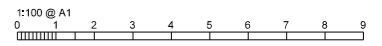

architects
DE MATOS RYAN
 99-100 Turnmill Street London EC1M 5QP
 T 020 7336 0100 F 020 7336 0111
 mail@dematosryan.co.uk

25 HAMPSTEAD LANE
 LONDON N6 4RT

SITE PLANS

1:500, 1:100 @ A1	21.10.13
1:1000, 1:200 @ A3	AMR
CHK	JEM

HML 000