


Side Elevation 1:100

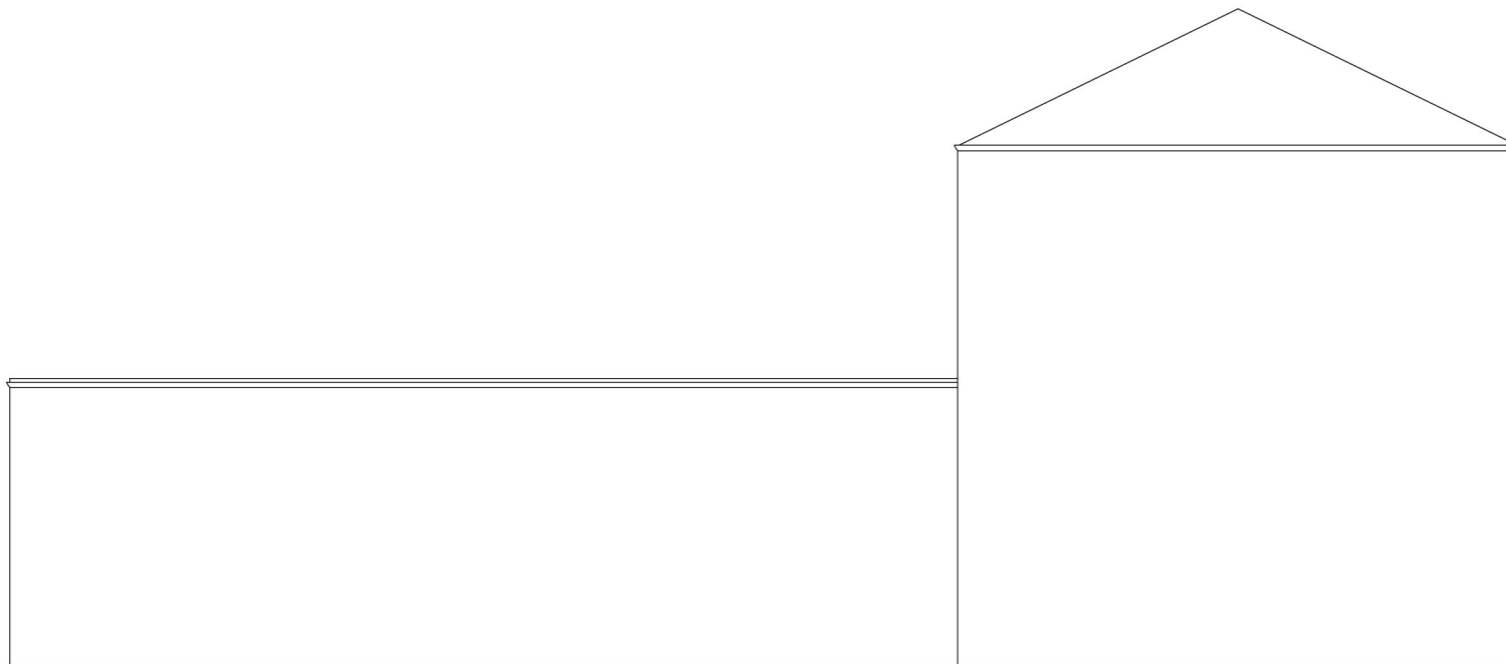

Side Elevation 1:100

Job Title
127 Kentish Town Road
London
NW1 8PB

Drawing Name
Existing Elevations

Drawing Status
Existing

Side Elevation
Side Elevation

Drawing Scale
as stated @ A3

Layout ID	Status	Revision
Ex.04		