


EXISTING SIDE ELEVATION / SECTION - CAVERSHAM ROAD

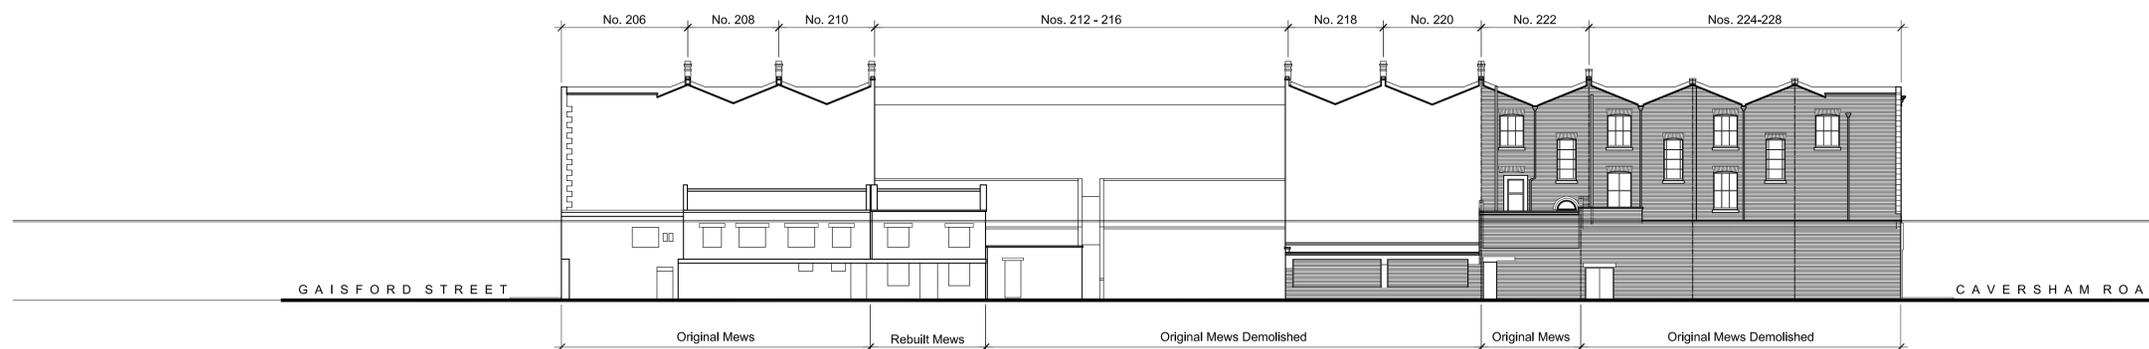

EXISTING REAR CONTEXTUAL ELEVATION - WOLSEY MEWS

Rev	Description	Date	Initial
A			

**Prime Meridian**  
Architects and Structural Engineers

Sutherland House T 020 7494 3522 The Priory, Draycott Rd T 01749 34 66 99  
5-6 Argyl St F 020 7494 3533 Shipton Mallet F 01749 34 66 77  
London W1F 7TE architects@prime-meridian.co.uk Somerset BA4 5HS www.primemeridian.co.uk

- Preliminary  Tender  Drawn: DB  Created: FEB, 2013
- Planning  Contract  Checked:  Plot Date:
- For Information  Construction  Scale: 1:50 / 200 @ A1

Client: **KENNY PROPERTIES LTD.**

Project: **222-228 KENTISH TOWN RD.  
LONDON  
NW5 2AD**

Title: **EXISTING ELEVATIONS  
3 OF 3**