




1-9 CARNEGIE HOUSE
FRONT ELEVATION
AS EXISTING
1:100

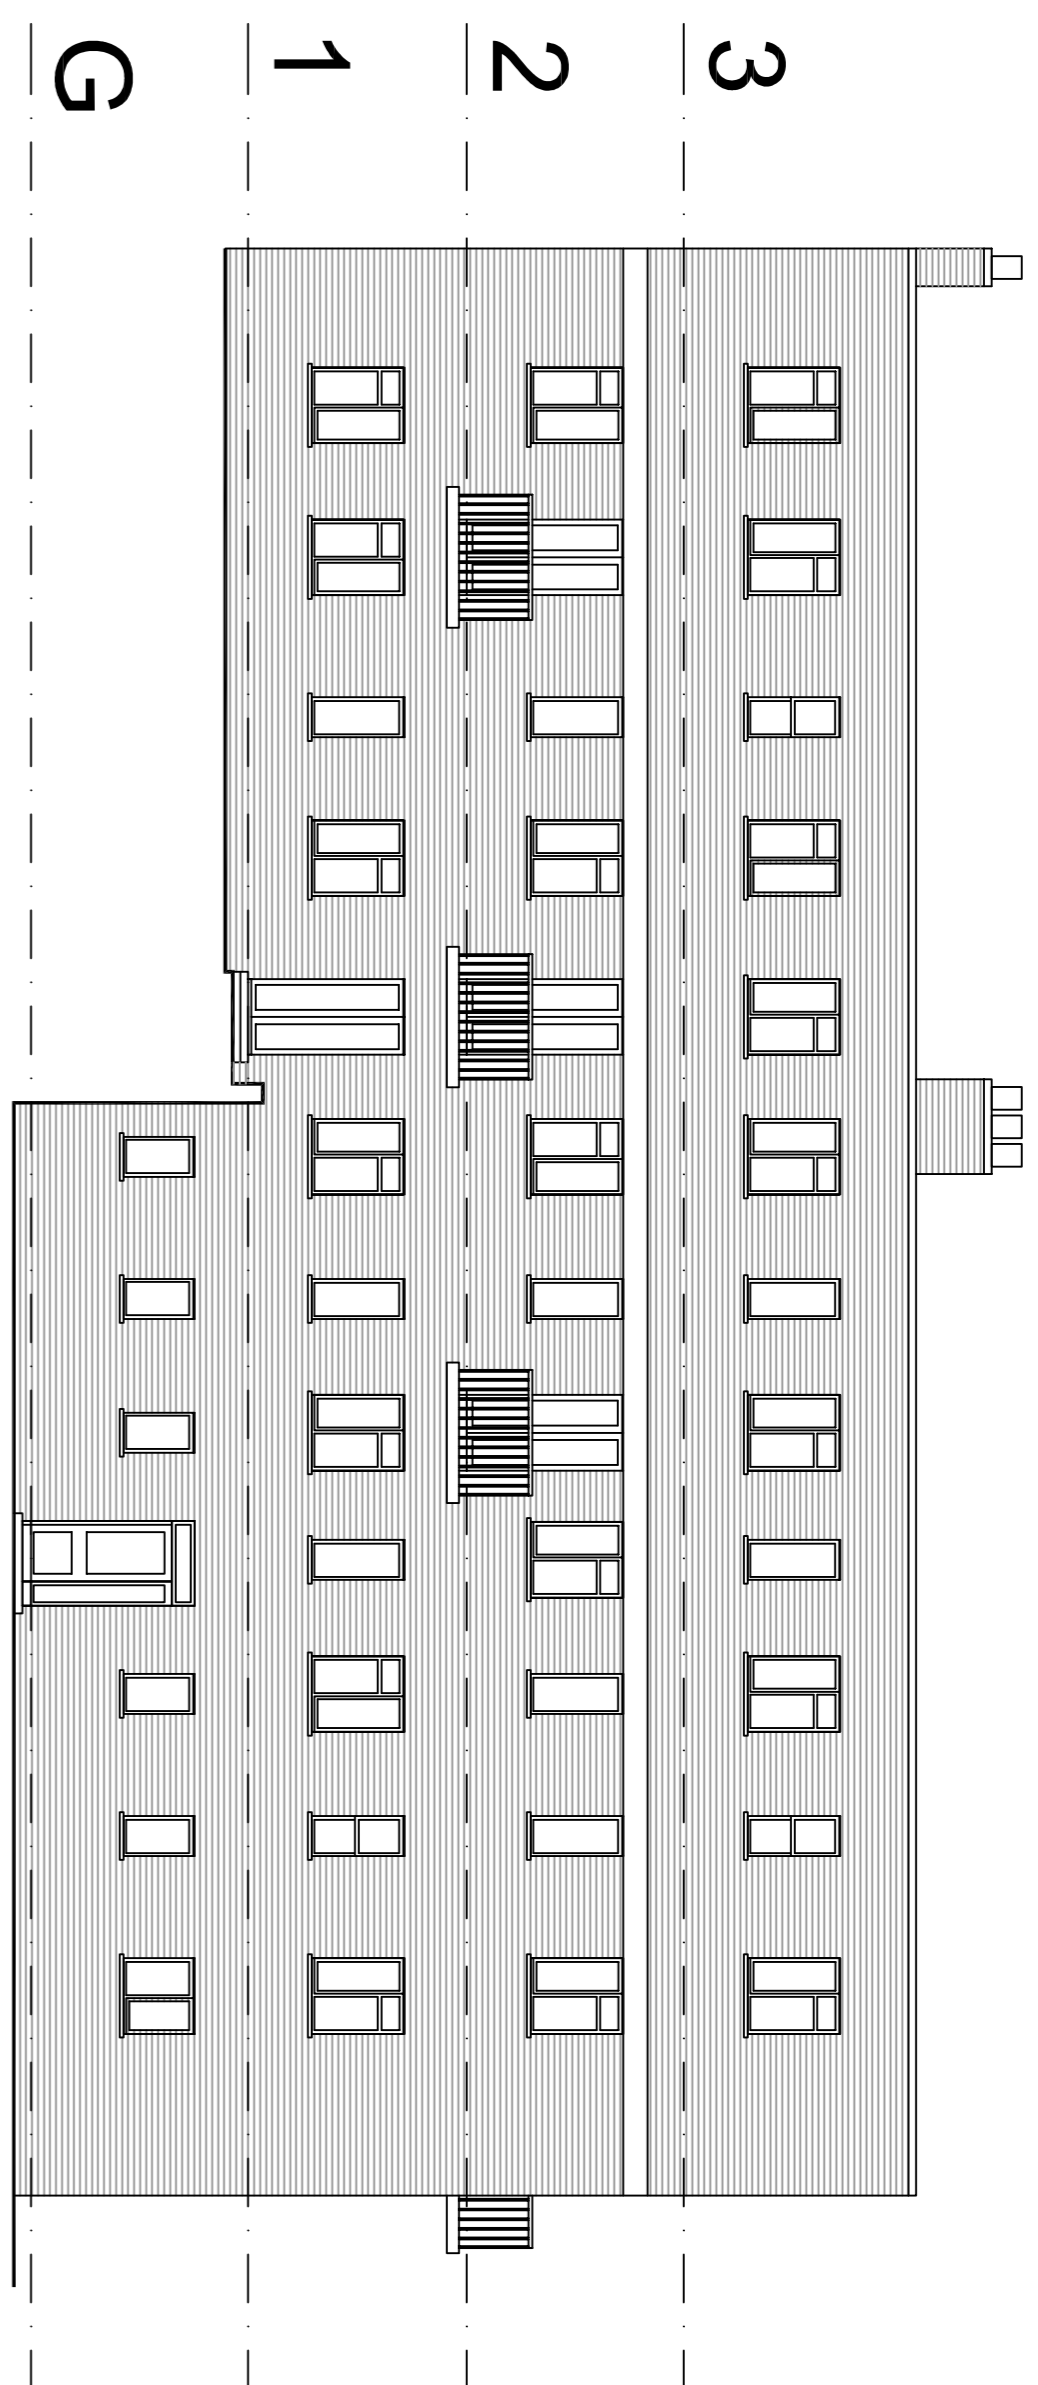


1-9 CARNEGIE HOUSE
SIDE ELEVATION
AS EXISTING
1:100

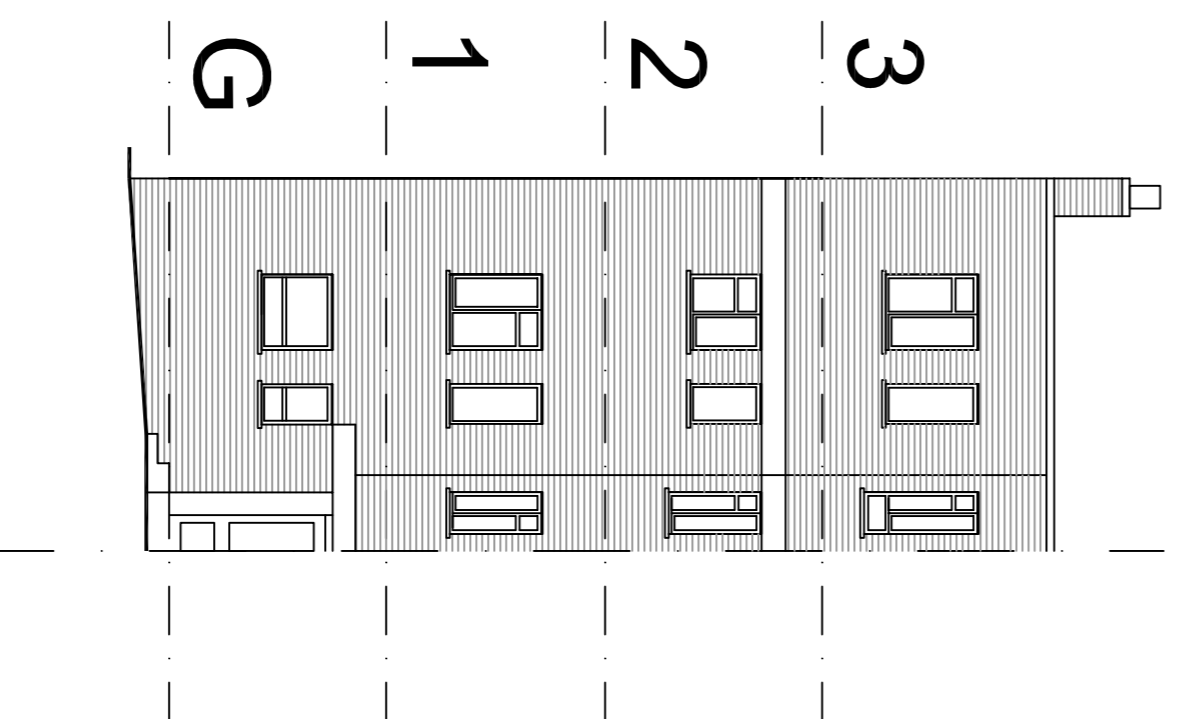


1-9 CARNEGIE HOUSE
REAR ELEVATION
AS EXISTING
1:100

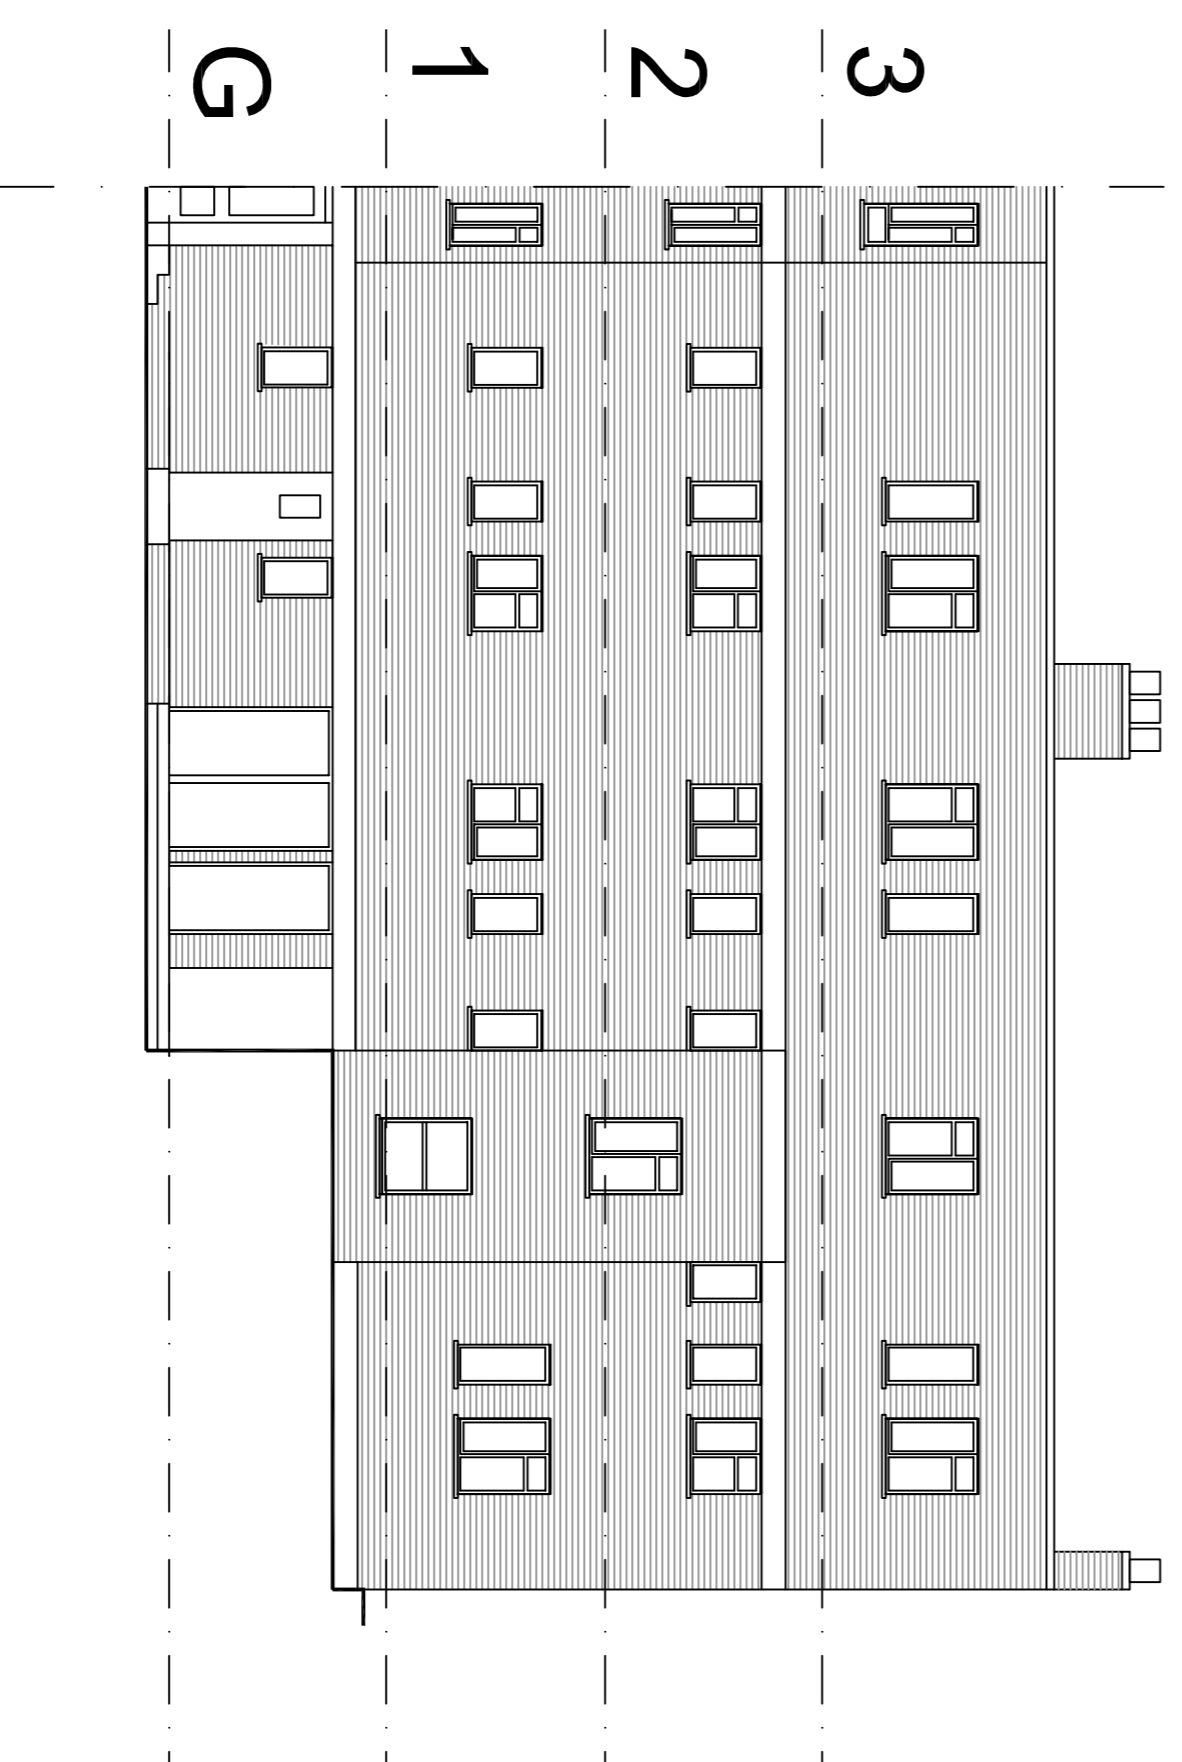

1-9 CARNEGIE HOUSE
REAR ELEVATION
AS EXISTING
1:100

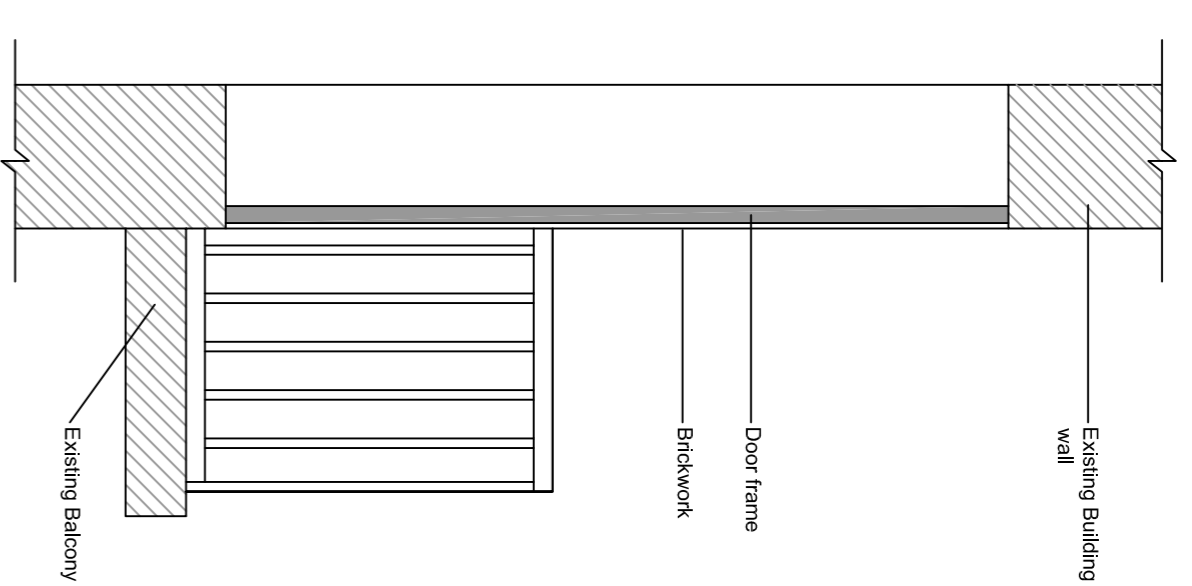

TYPICAL EXISTING BALCONY DOOR
VERTICAL SECTION
1:20

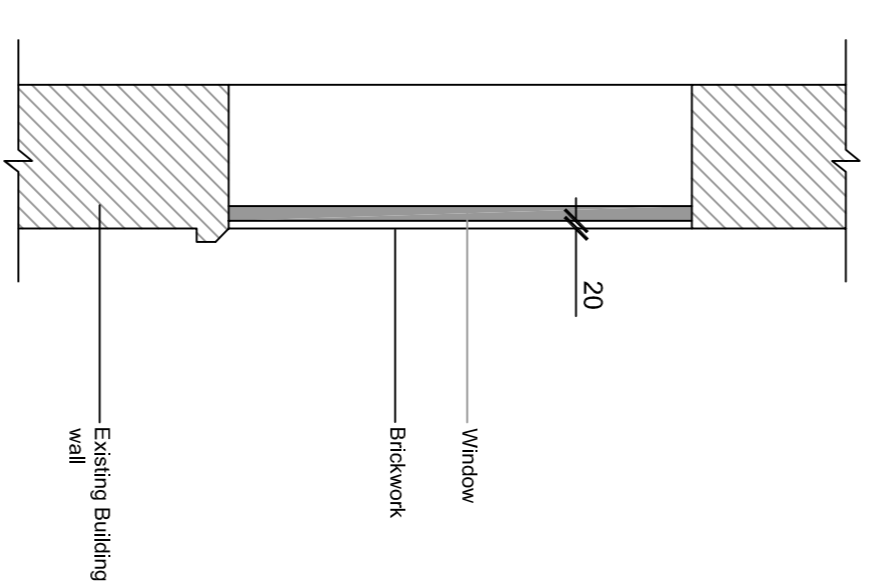

TYPICAL EXISTING WINDOW
VERTICAL SECTION
1:20