


# HIGH HOLBORN ELEVATION

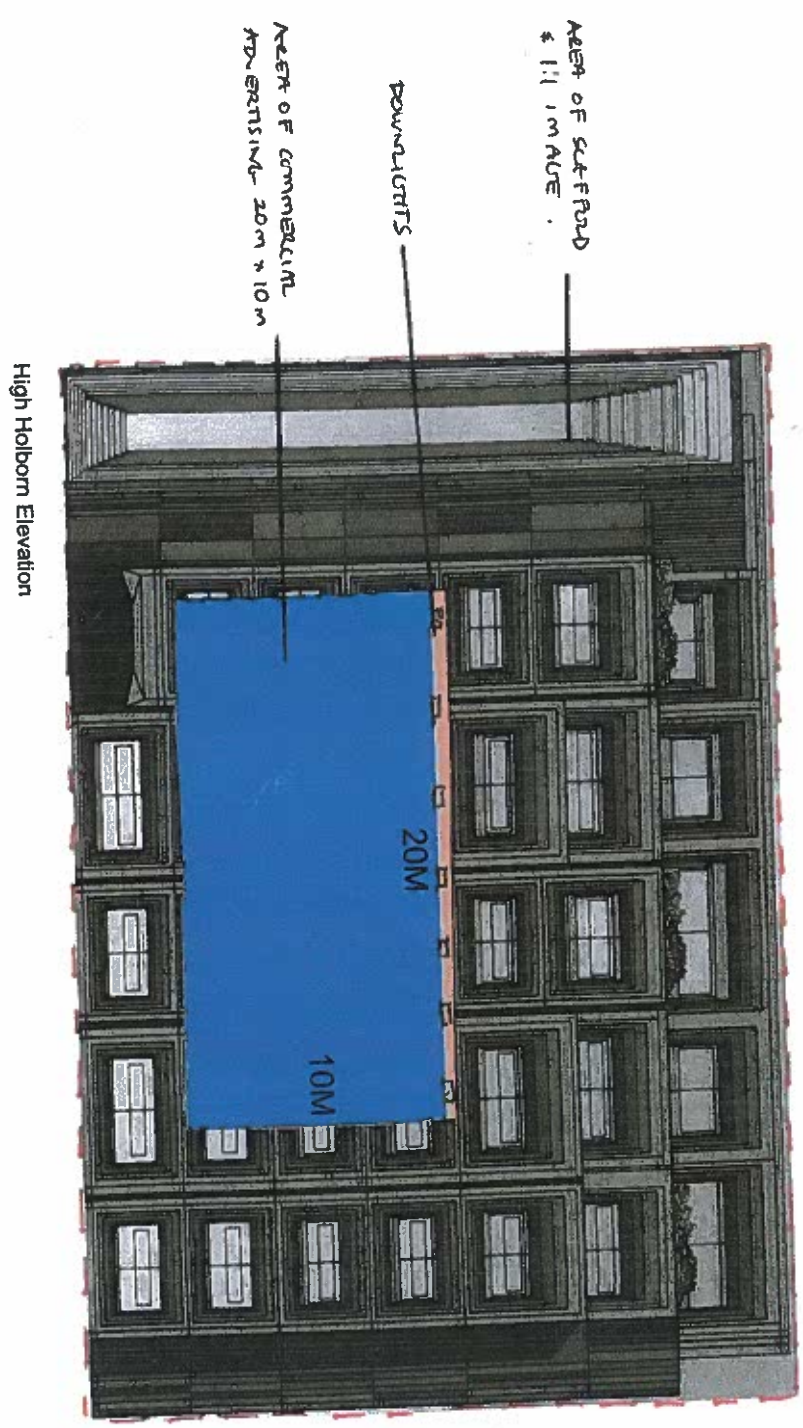

1-300

- Downlights
- Area of scaffolding & 1:1 building image
- Inset commercial advertising area 20m x 10m

Project  
150 Holborn

