




Existing view

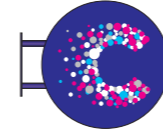


Item 2

1No. non standard
600x700mm
projecting sign

Item 1

Fascia to be painted
corporate blue. existing
light to remain.
Specification on Page 2.

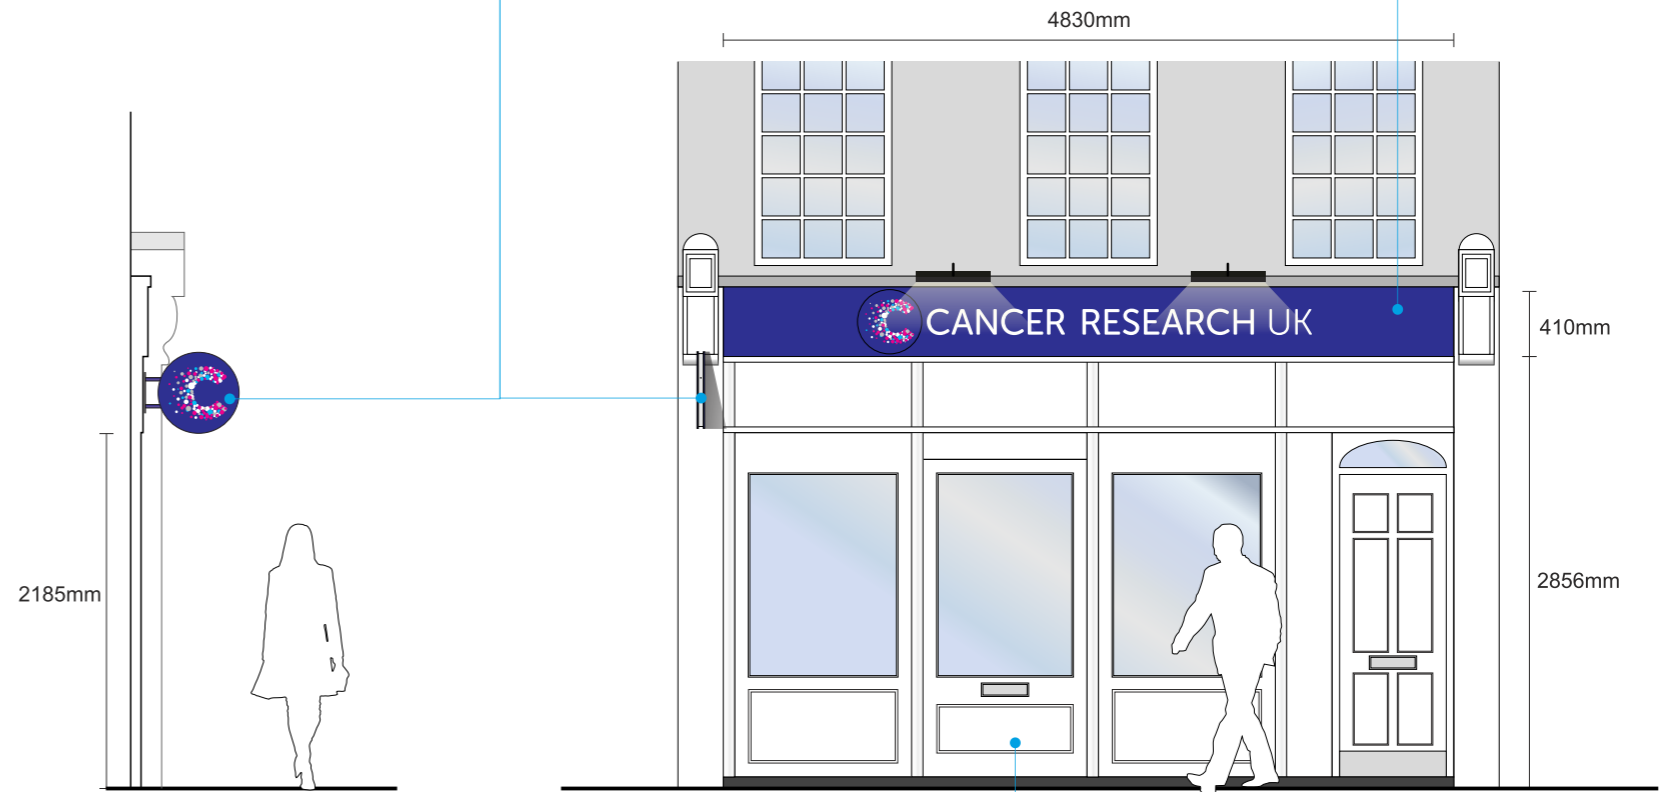

Side view

Proposed elevation
scale 1:50 @ A3

Item 3

Existing shopfront to
be decorated white.

Revisions:


B. Projecting sign position changed to timber column from
fascia panel. Ornate bracket changed to std type
(but 600 x 700mm)

Site: Cancer Research UK


Address: High Street, Hampstead

Drg: G9348 - B


Date: 02.12.13

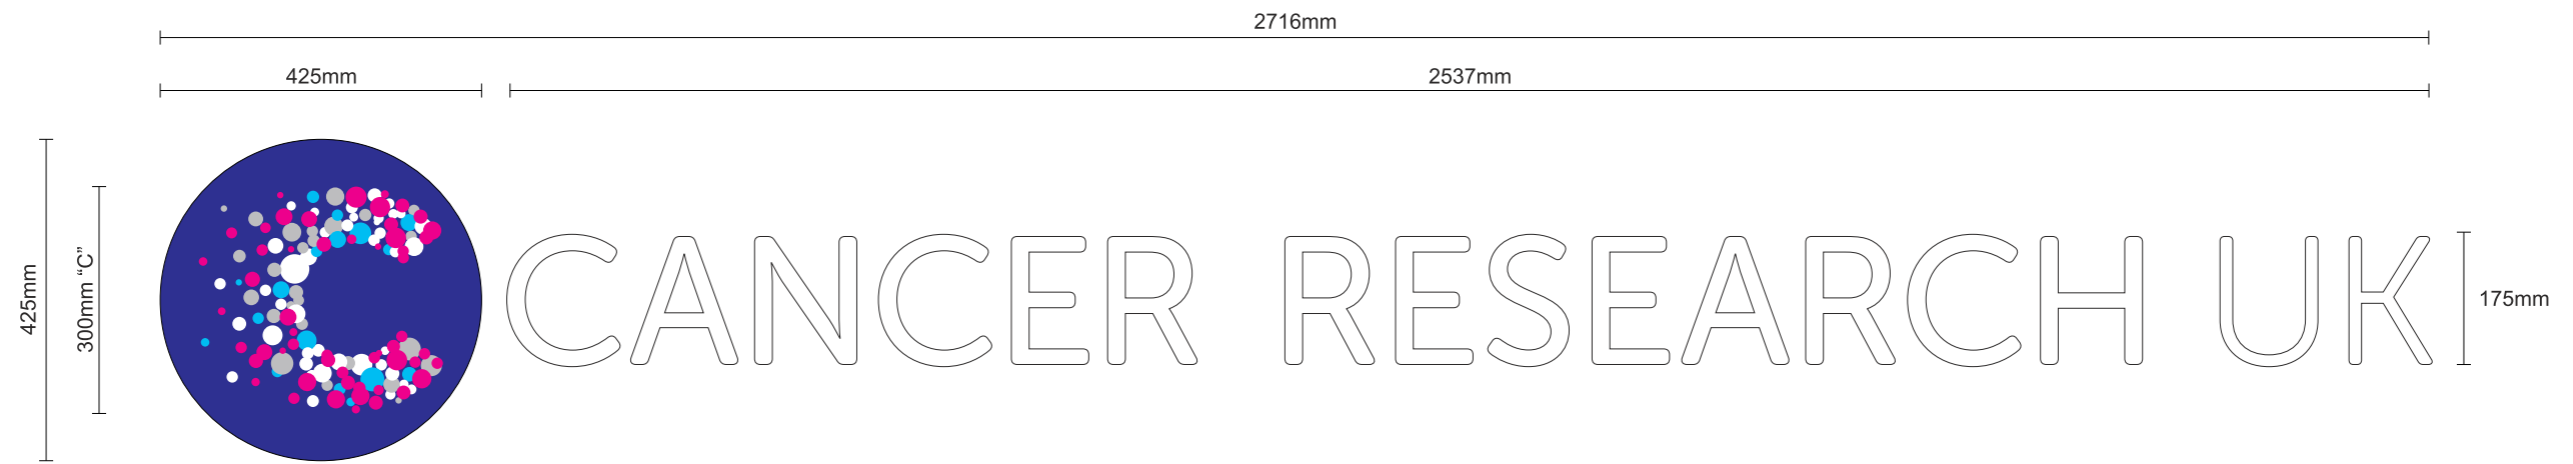

Item 1 (Non illuminated) - scale 1:10 @ A3

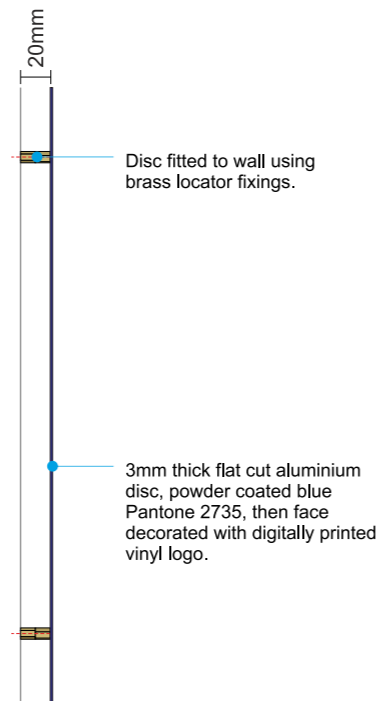

Disc section - scale 1:5 @ A3

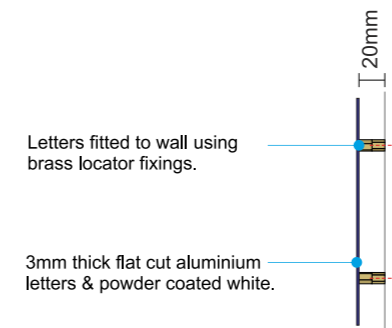

Letter section - scale 1:5 @ A3

VISIBLE EXISTING PROJECTORS ON SHOPS IN STREET

