


[01] TYPICAL PROPOSED INTERNAL PARTITION WALLS ELEVATION - 1: 20 @ A2

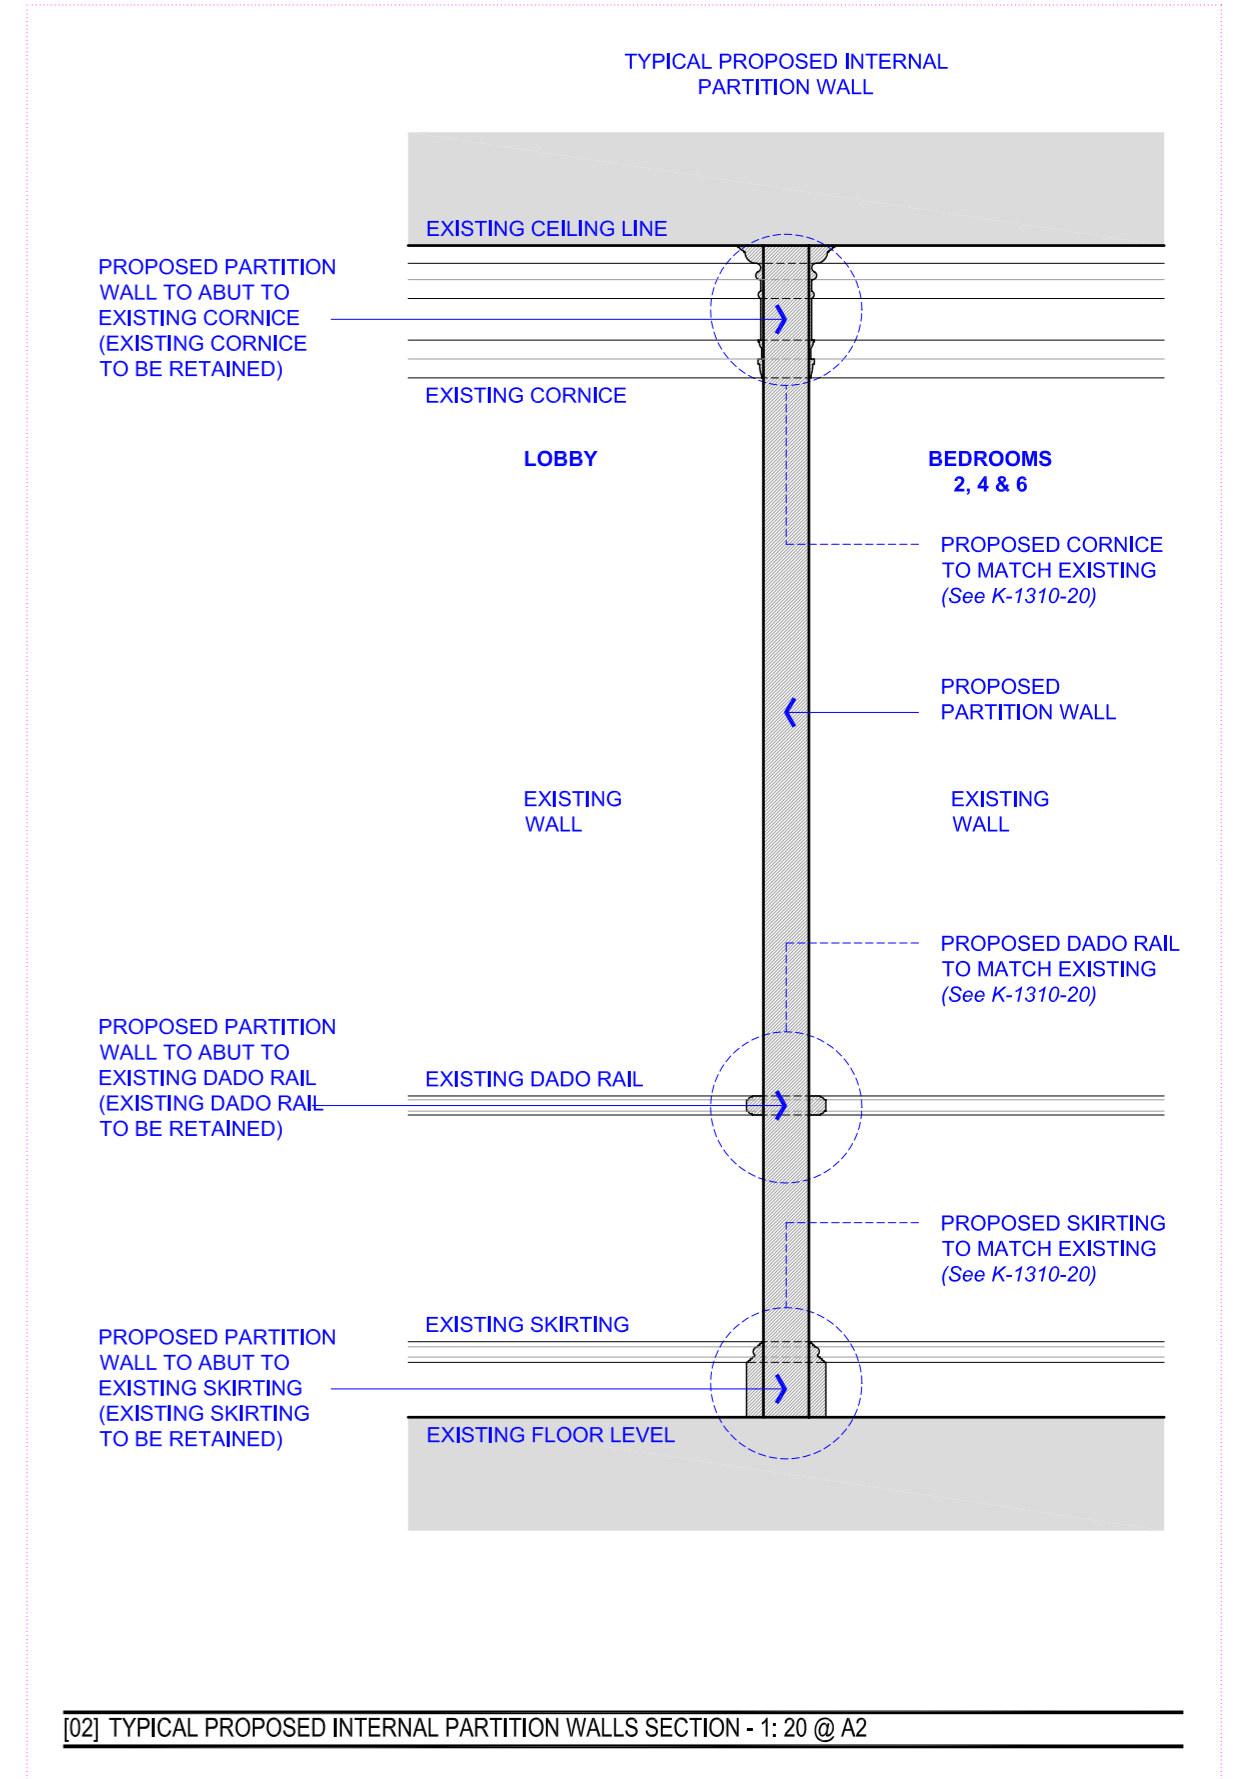

[02] TYPICAL PROPOSED INTERNAL PARTITION WALLS SECTION - 1: 20 @ A2

REVISIONS

KERR PARKER ASSOCIATES LTD

THE GRANNARY, COPPID HALL, NORTH STIFFORD, ESSEX RM16 5UE
TEL: 01375-377731

DRAWING
11 GOWER STREET, LONDON
WC1.

SCALE	DATE
1:20 @A2	04.12.13
DRAWN	CHECKED
KL	GK
DRAWING NO.	REV.
K-1310-21	<input type="checkbox"/>