



ROOF GARDENS
FOR INFORMATION SEE DRAWING LN00332_L-202

PUBLIC REALM
FOR INFORMATION SEE DRAWING LN00332_L-200

ROCHESTER PLACE

CAMDEN ROAD

St. PANCRAS WAY

COURTYARDS
FOR INFORMATION SEE DRAWING LN00332_L-201

Notes:
Do not scale, use figure dimensions only.
For materials refer to the specification.
For all construction details refer to specification and engineers documentation.
Contact utility companies for location of services. Please check precise location before undertaking any works on site.

© Copyright Outerspace (Urban Design) Ltd


Revisions:

Rev.	Description	Dwn.	Chk.	Date
---	---	---	---	YYYY.MM.DD



urban + landscape design
the boathouse 27 ferry road
teddington middlesex tw11 9nn
t. 00 44 (0)20 8973 0070 e. info@outerspaceuk.com

Client Barratt West London		Project No LN00332	
Project 79 Camden Road		Dwg No L-100	
Drawing Title MASTERPLAN		Status PLANNING	
Date 2013.10.25	Scale N.T.S.	Rev -	Dwn by: JD
			Chk by: BS

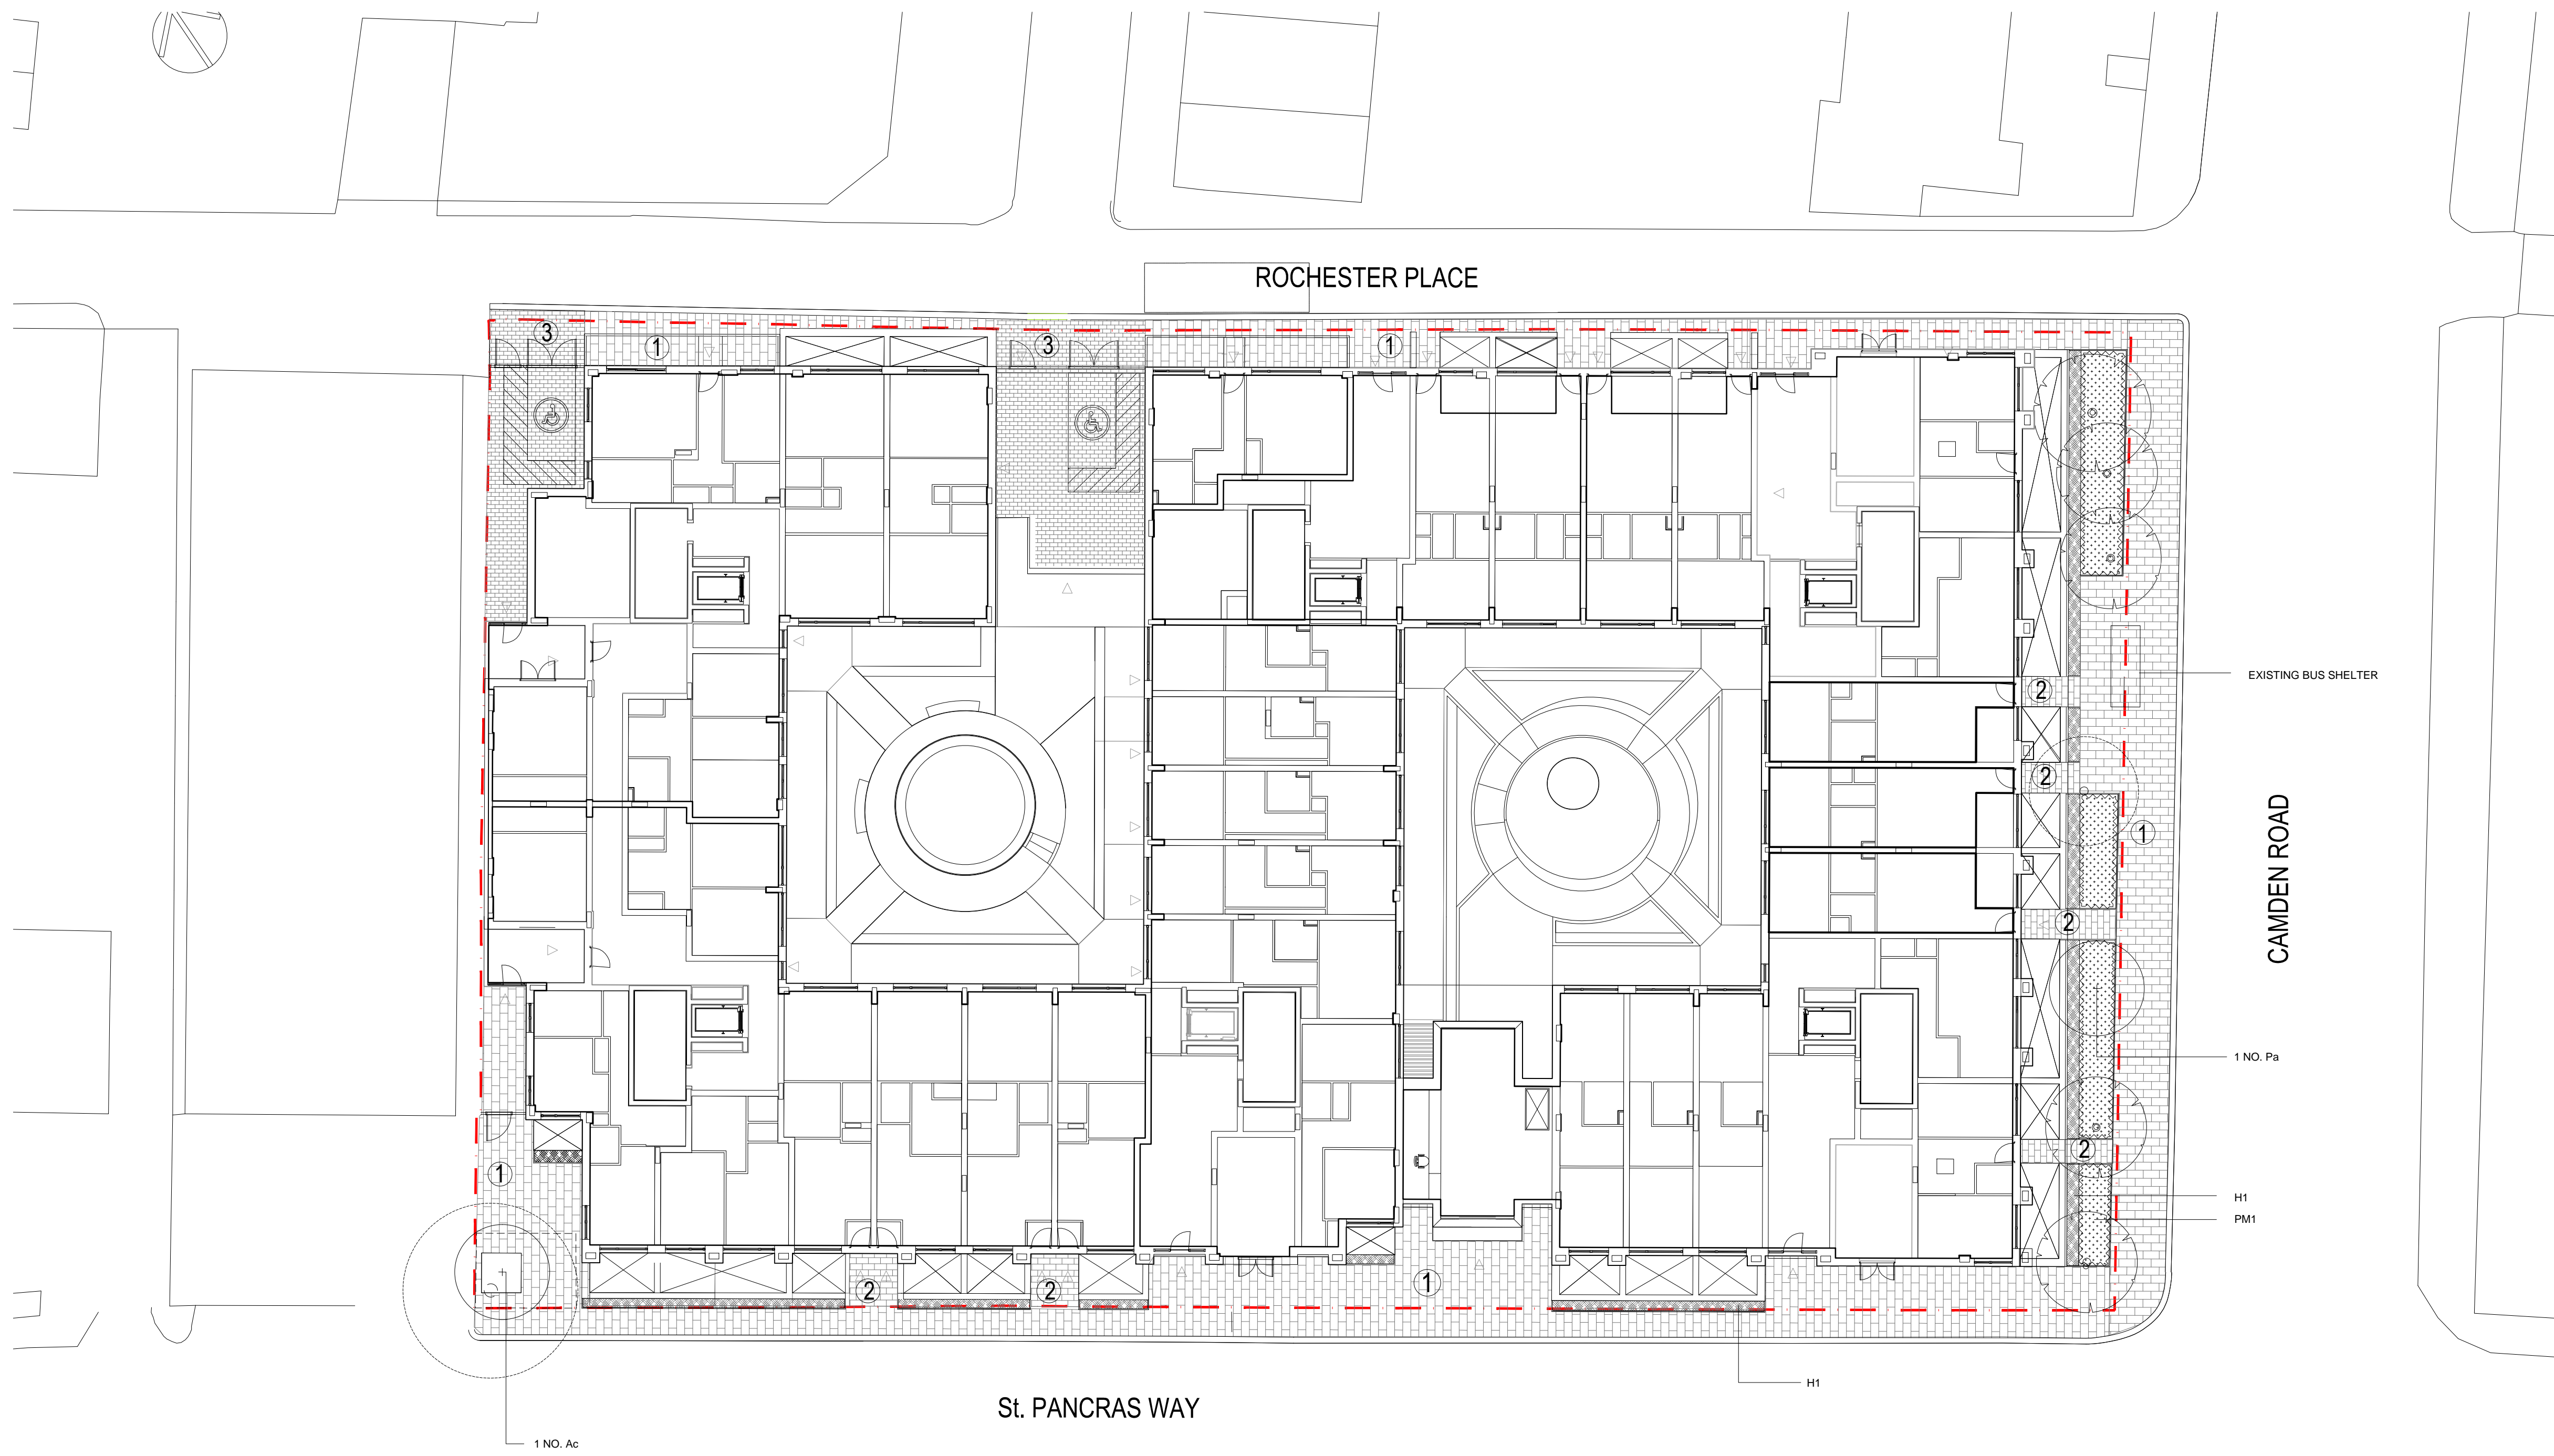

LEGEND

- ① PROPOSED PEDESTRIAN CONCRETE FLAG PAVING TO MATCH EXISTING ADJACENT IN SIZE AND MATERIAL
- ② PROPOSED PEDESTRIAN CONCRETE FLAG PAVING TO MATCH EXISTING ADJACENT MATERIAL, MEDIUM SIZE
- ③ PROPOSED VEHICULAR CONCRETE SETT PAVING, COLOUR TO MATCH FLAG PAVING
- EXISTING TREE TO BE RETAINED
- EXISTING TREE TO BE REMOVED
- PROPOSED TREE
- ▬ MEDIUM HEIGHT CLIPPED EVERGREEN HEDGE TO LIGHT WELL RAILINGS
- ▨ GROUND COVER PLANTING BED

© Copyright Outerspace (Urban Design) Ltd

Revisions:

Rev.	Description	Dwn.	Chk.	Date
---	---	---	---	YYYY.MM.DD
---	---	---	---	---
---	---	---	---	---
B	FOOTPATH CAMDEN ROAD/ PLANT LIST	BS	RB	2013.10.17
A	TREE REPLACEMENT ST. PANCRAS WAY	BS	RB	2013.10.17



urban + landscape design

the boathouse 27 ferry road
teddington middlesex tw11 9nn



t. 00 44 (0)20 8973 0070 e. info@outerspaceuk.com

PLANT LIST

Species	Size	Root	Specification	Density
TM1 Public Realm Trees				
Ac Acer campestre 'Elsrijk'	25-30cm G	RB	Semi-mature	As Shown
Pa Platanus x acerifolia	25-30cm G	RB	Semi-mature	As Shown
H1 Clipped Hedge				
Ilex crenata 'Hetzil'				
PM1 Groundcover Plant Mix				
Vinca minor				
Geranium macrorrhizum				



Notes:
Do not scale, use figure dimensions only.
For materials refer to the specification.
For all construction details refer to specification and engineers documentation.
Contact utility companies for location of services. Please check precise location before undertaking any works on site.

Client Barratt West London	Project No LN00332
Project 79 Camden Road	Dwg No L-200
Drawing Title EXTERNAL GROUND FLOOR - PUBLIC REALM	Status PLANNING
Date 2013.10.14	Scale 1:200 @ A1
Rev B	Dwn by: JD
	Chk by: BS

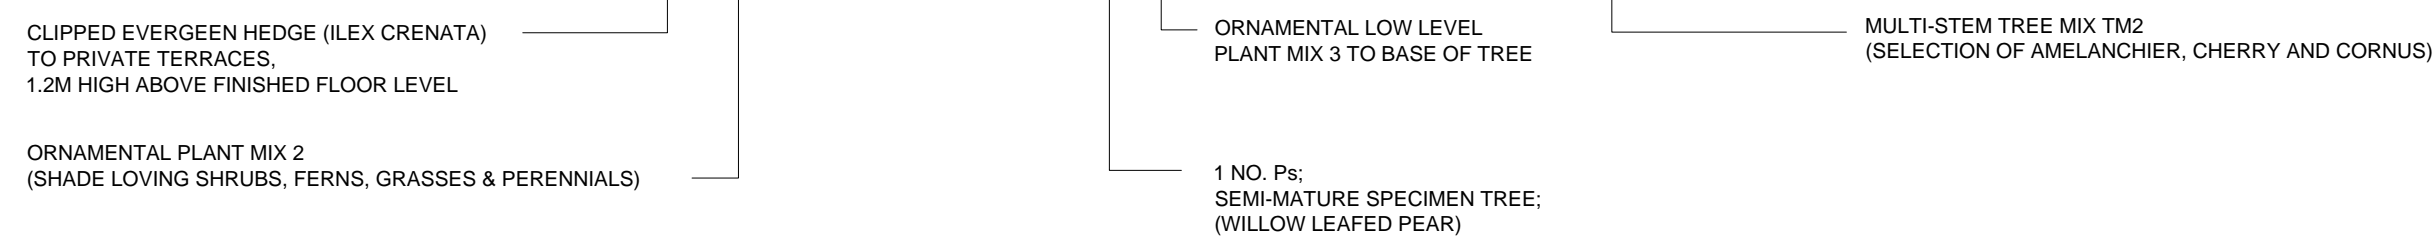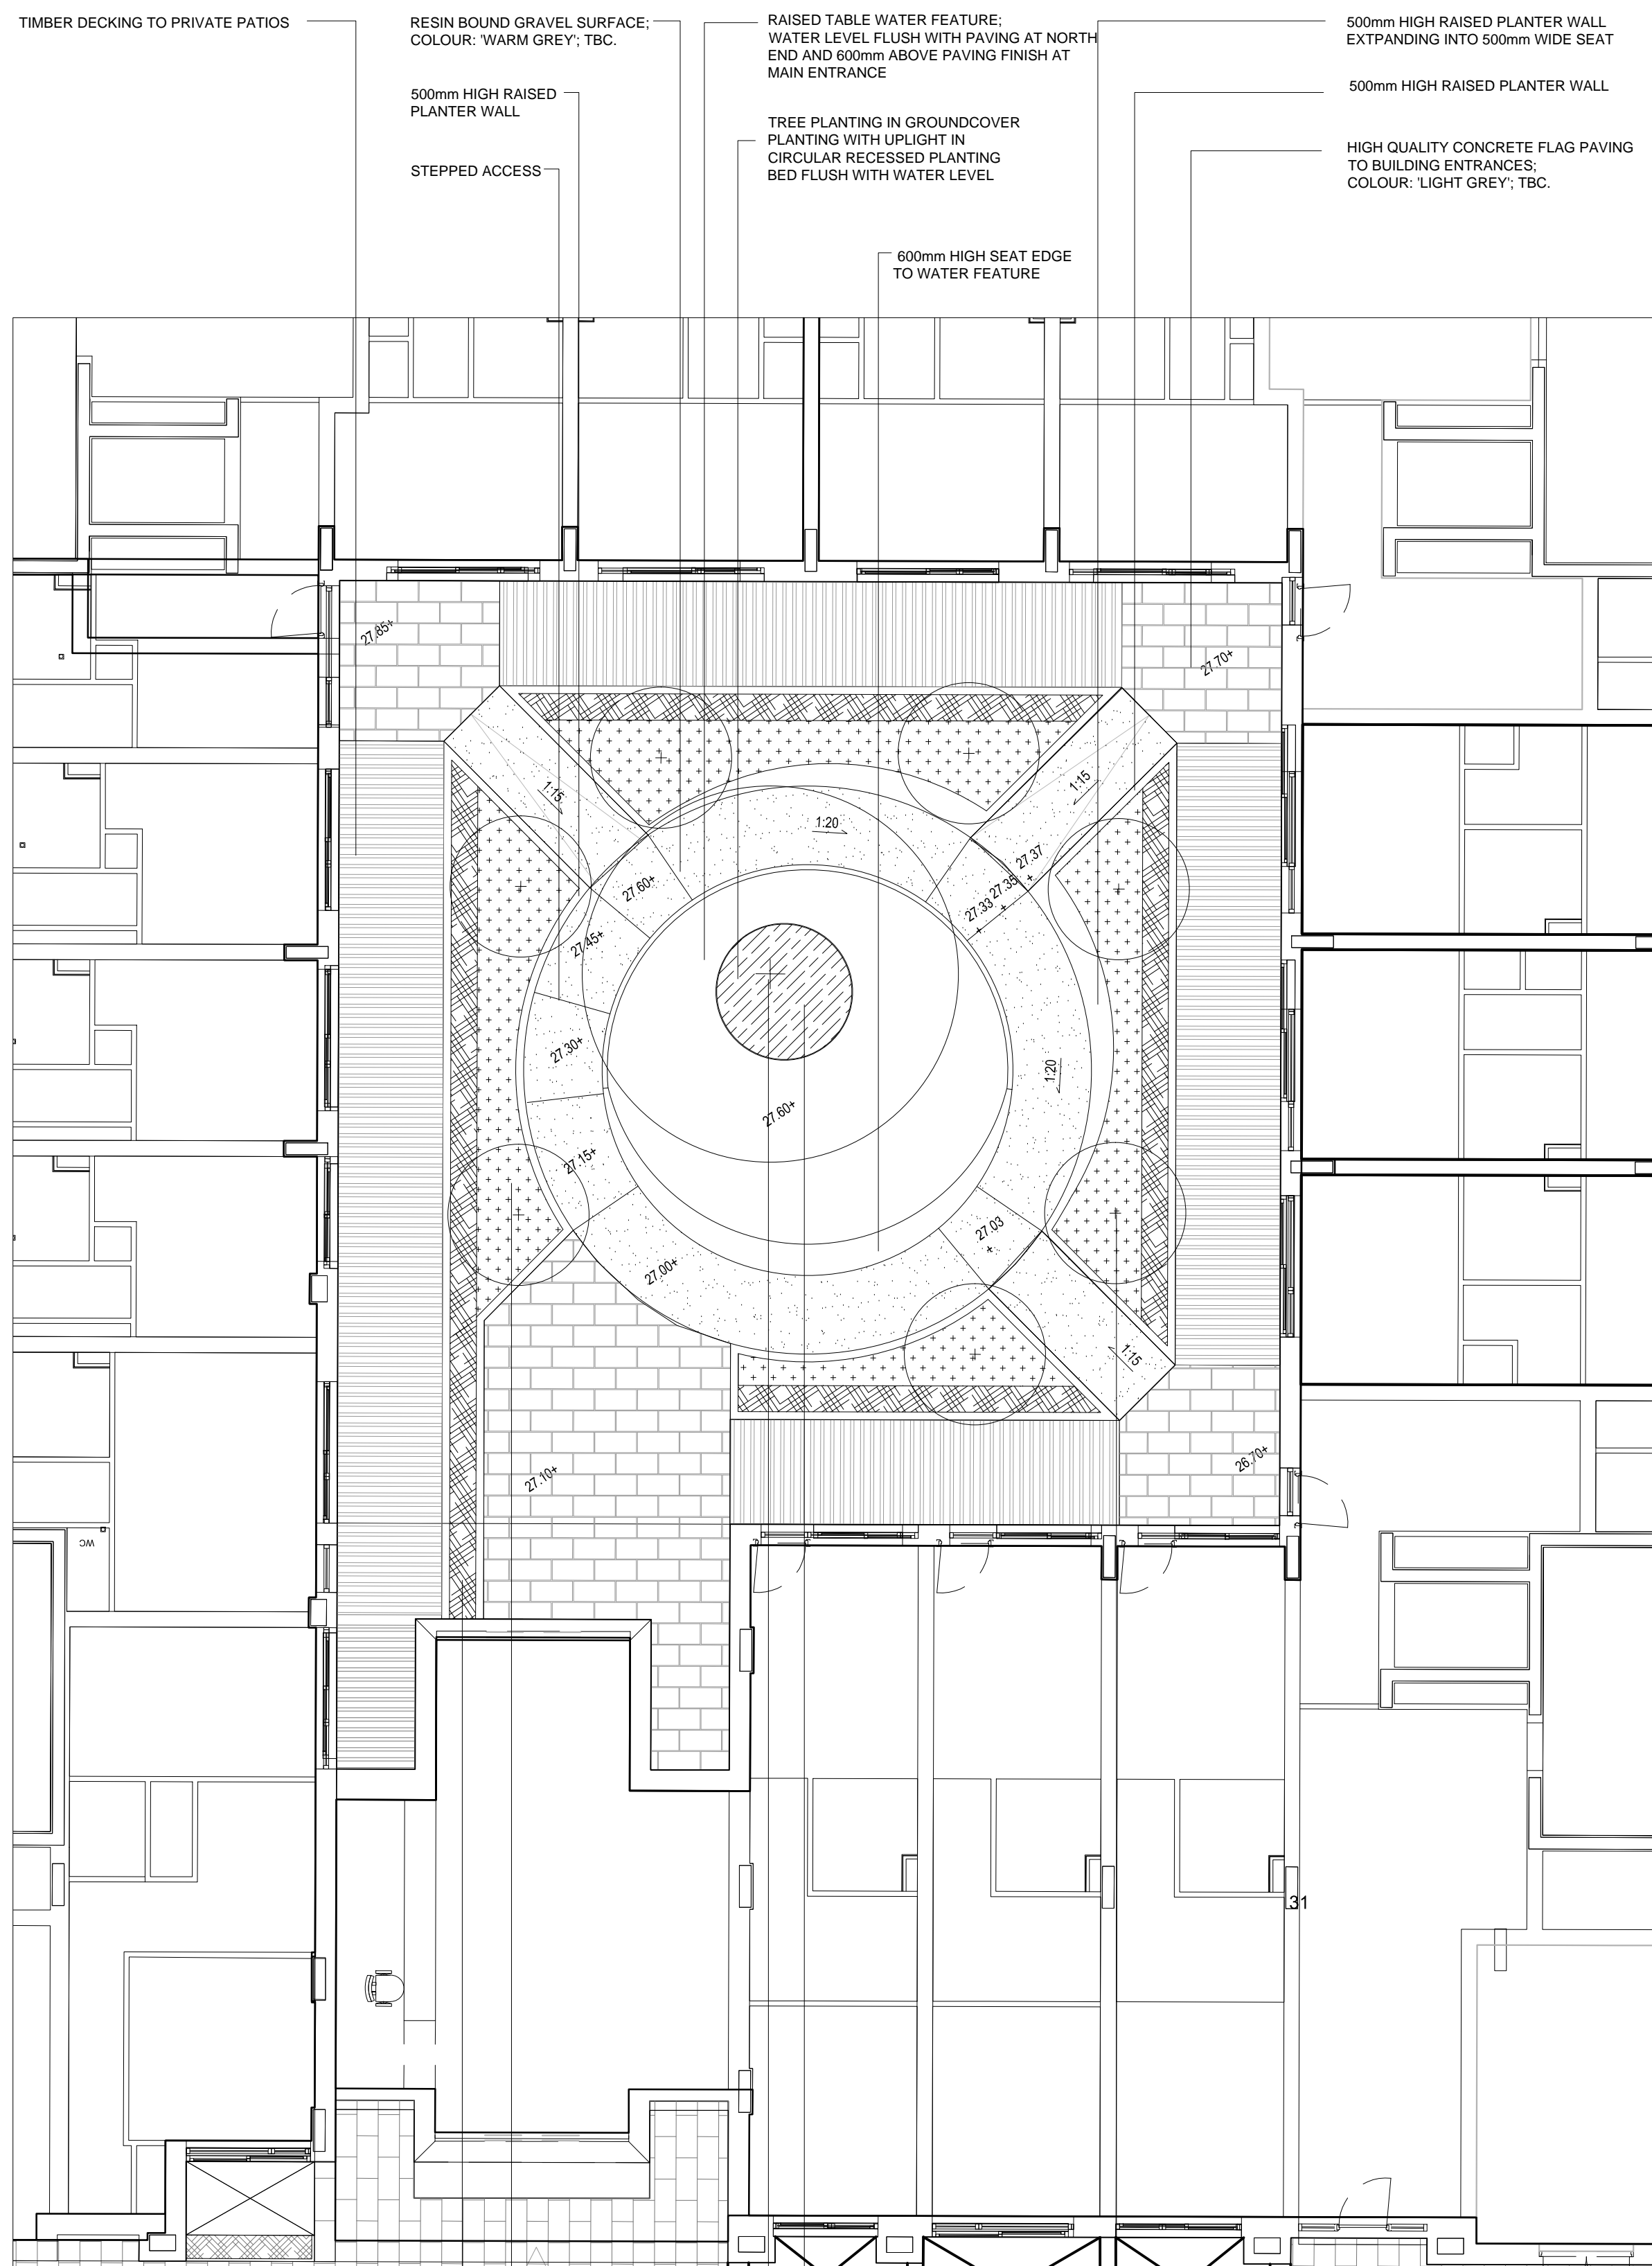

1 EASTERN COURTYARD

SCALE: 1:100

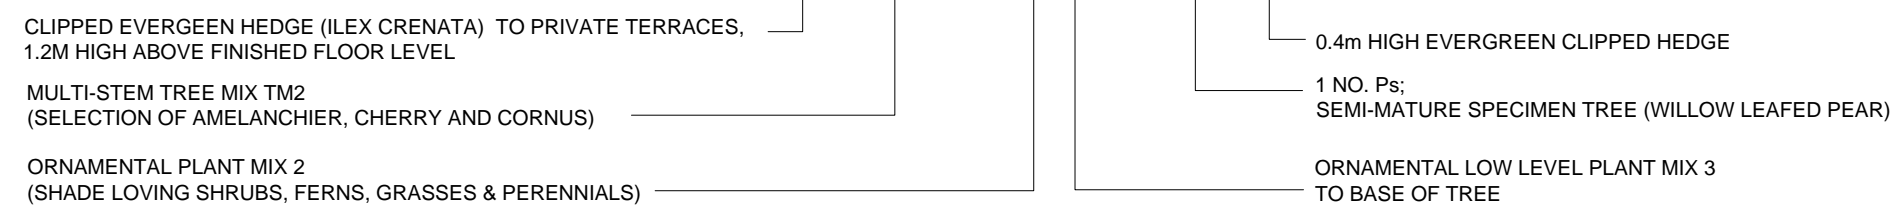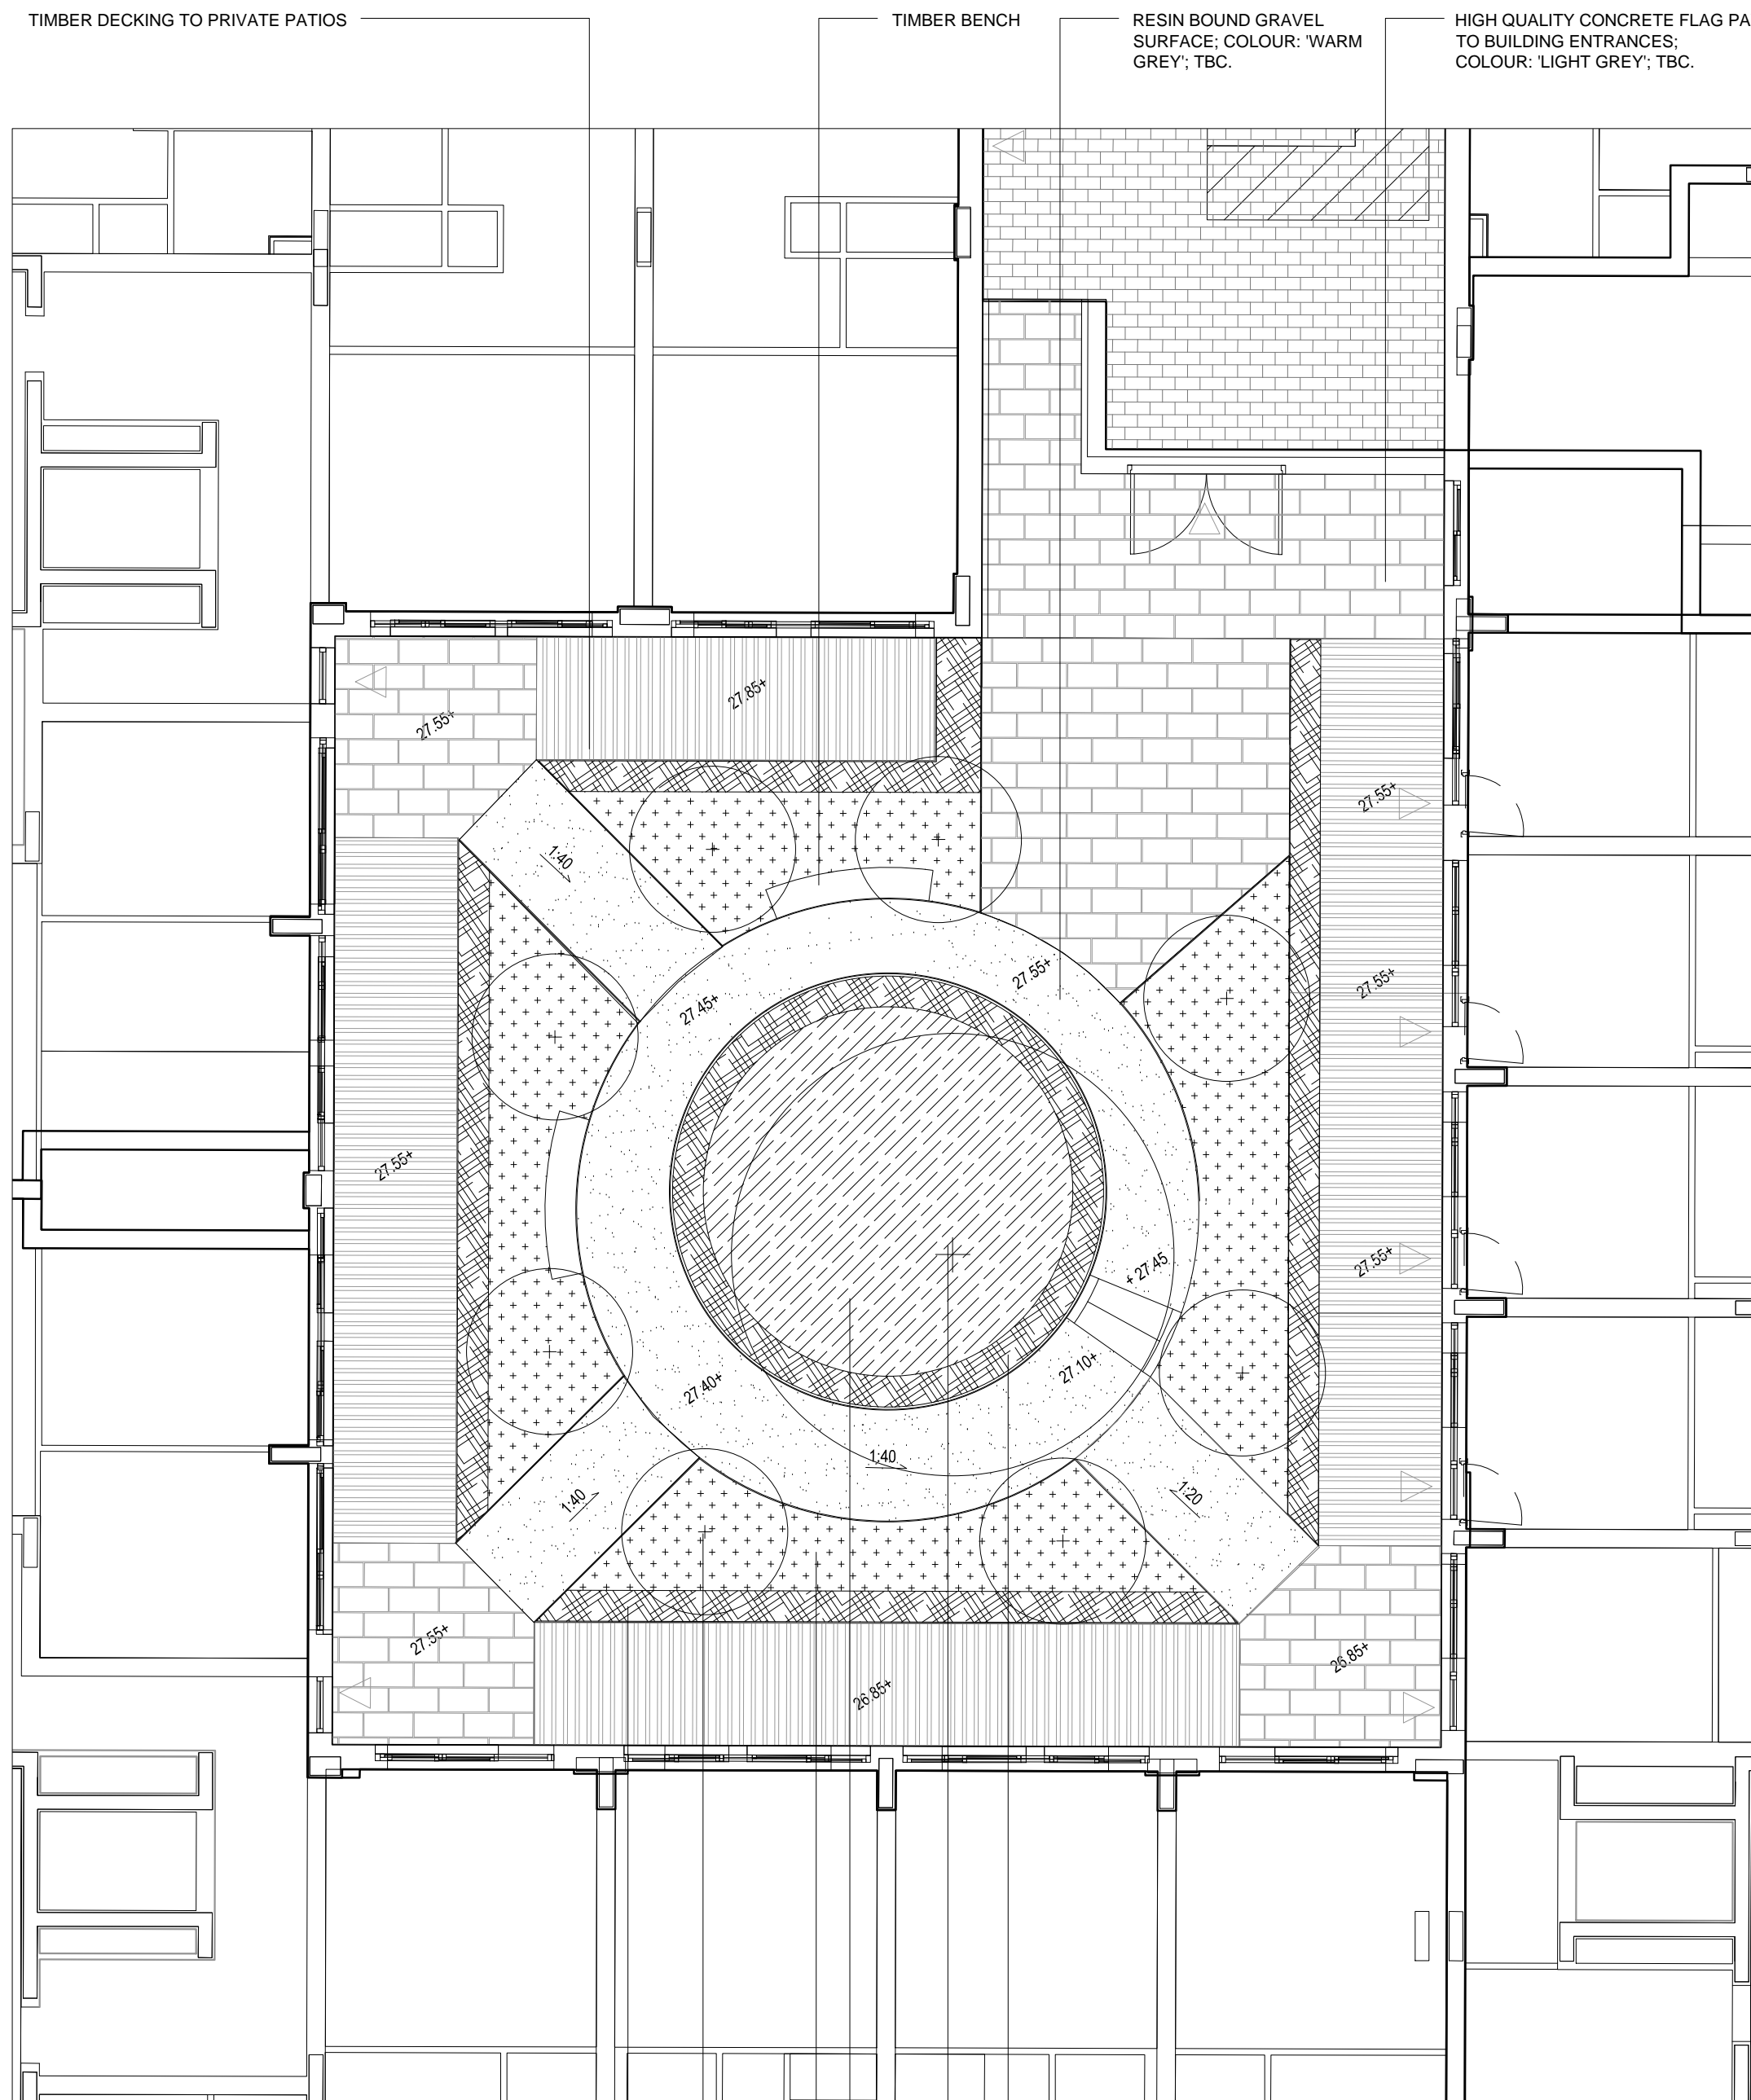

2 WESTERN COURTYARD

SCALE: 1:100

PLANT LIST

Code	Plant Name	Size	Form	Notes	As Shown
TM2	Courtyard Trees				
Ps	Pyrus salicifolia 'Pendula'	20-25cm G	RB	Extra heavy standard	As Shown
Al	Amelanchier laevis 'Ballerina'	400-450cm Ht	RB	3-5 stem min.	As Shown
Cf	Cornus florida rubra	400-450cm Ht	RB	3-5 stem min.	As Shown
Ps	Prunus subhirtella 'Fukubana'	300-350cm Ht	RB	3-5 stem min.	As Shown
H1	Clipped Hedge				
	Ilex crenata 'Hetzi'				

PM2	Courtyard Plant Mix				
	Skimmia japonica				
	Viburnum tinus 'Eve Price'				
	Sarcococca confusa				
	Astrantia major				
	Astrantia major 'Ruby wedding'				
	Asplenium scolopendrium				
	Polystichum setiferum				
	Dryopteris affinis				
	Geranium macrorrhizum				
	Epimedium x youngianum				
	Epimedium rubrum				
	Luzula sylvatica				
	Luzula nivea				
	Liriope muscari				
	Hyacinthoides non-scripta				
	Vinca minor 'Alba'				
	Vinca major				
PM3	Courtyard Plant Mix				
	Skimmia japonica				
	Hemerocallis 'Stella d'Oro'				
	Luzula sylvatica				
	Luzula nivea				
	Liriope muscari				

Notes:

Do not scale, use figure dimensions only.
For materials refer to the specification.
For all construction details refer to specification and engineers documentation.
Contact utility companies for location of services. Please check precise location before undertaking any works on site.

© Copyright Outerspace (Urban Design) Ltd

Revisions:

Rev.	Description	Dwn.	Chk.	Date
---	---	---	---	YYYY.MM.DD
---	---	---	---	---
---	---	---	---	---
A	PLANT LIST ADDED	BS	RB	2013.10.25




urban + landscape design

the boathouse 27 ferry road
teddington middlesex tw11 9nn

t. 00 44 (0)20 8973 0070 e. info@outerspaceuk.com


Client Barratt West London	Project No LN00332
Project 79 Camden Road	Dwg No L-201
Drawing Title COURTYARDS GROUND FLOOR	Status PLANNING
Date 2013.10.18	Scale 1:100 @ A1
Rev A	Dwn by: BS
	Chk by: RB

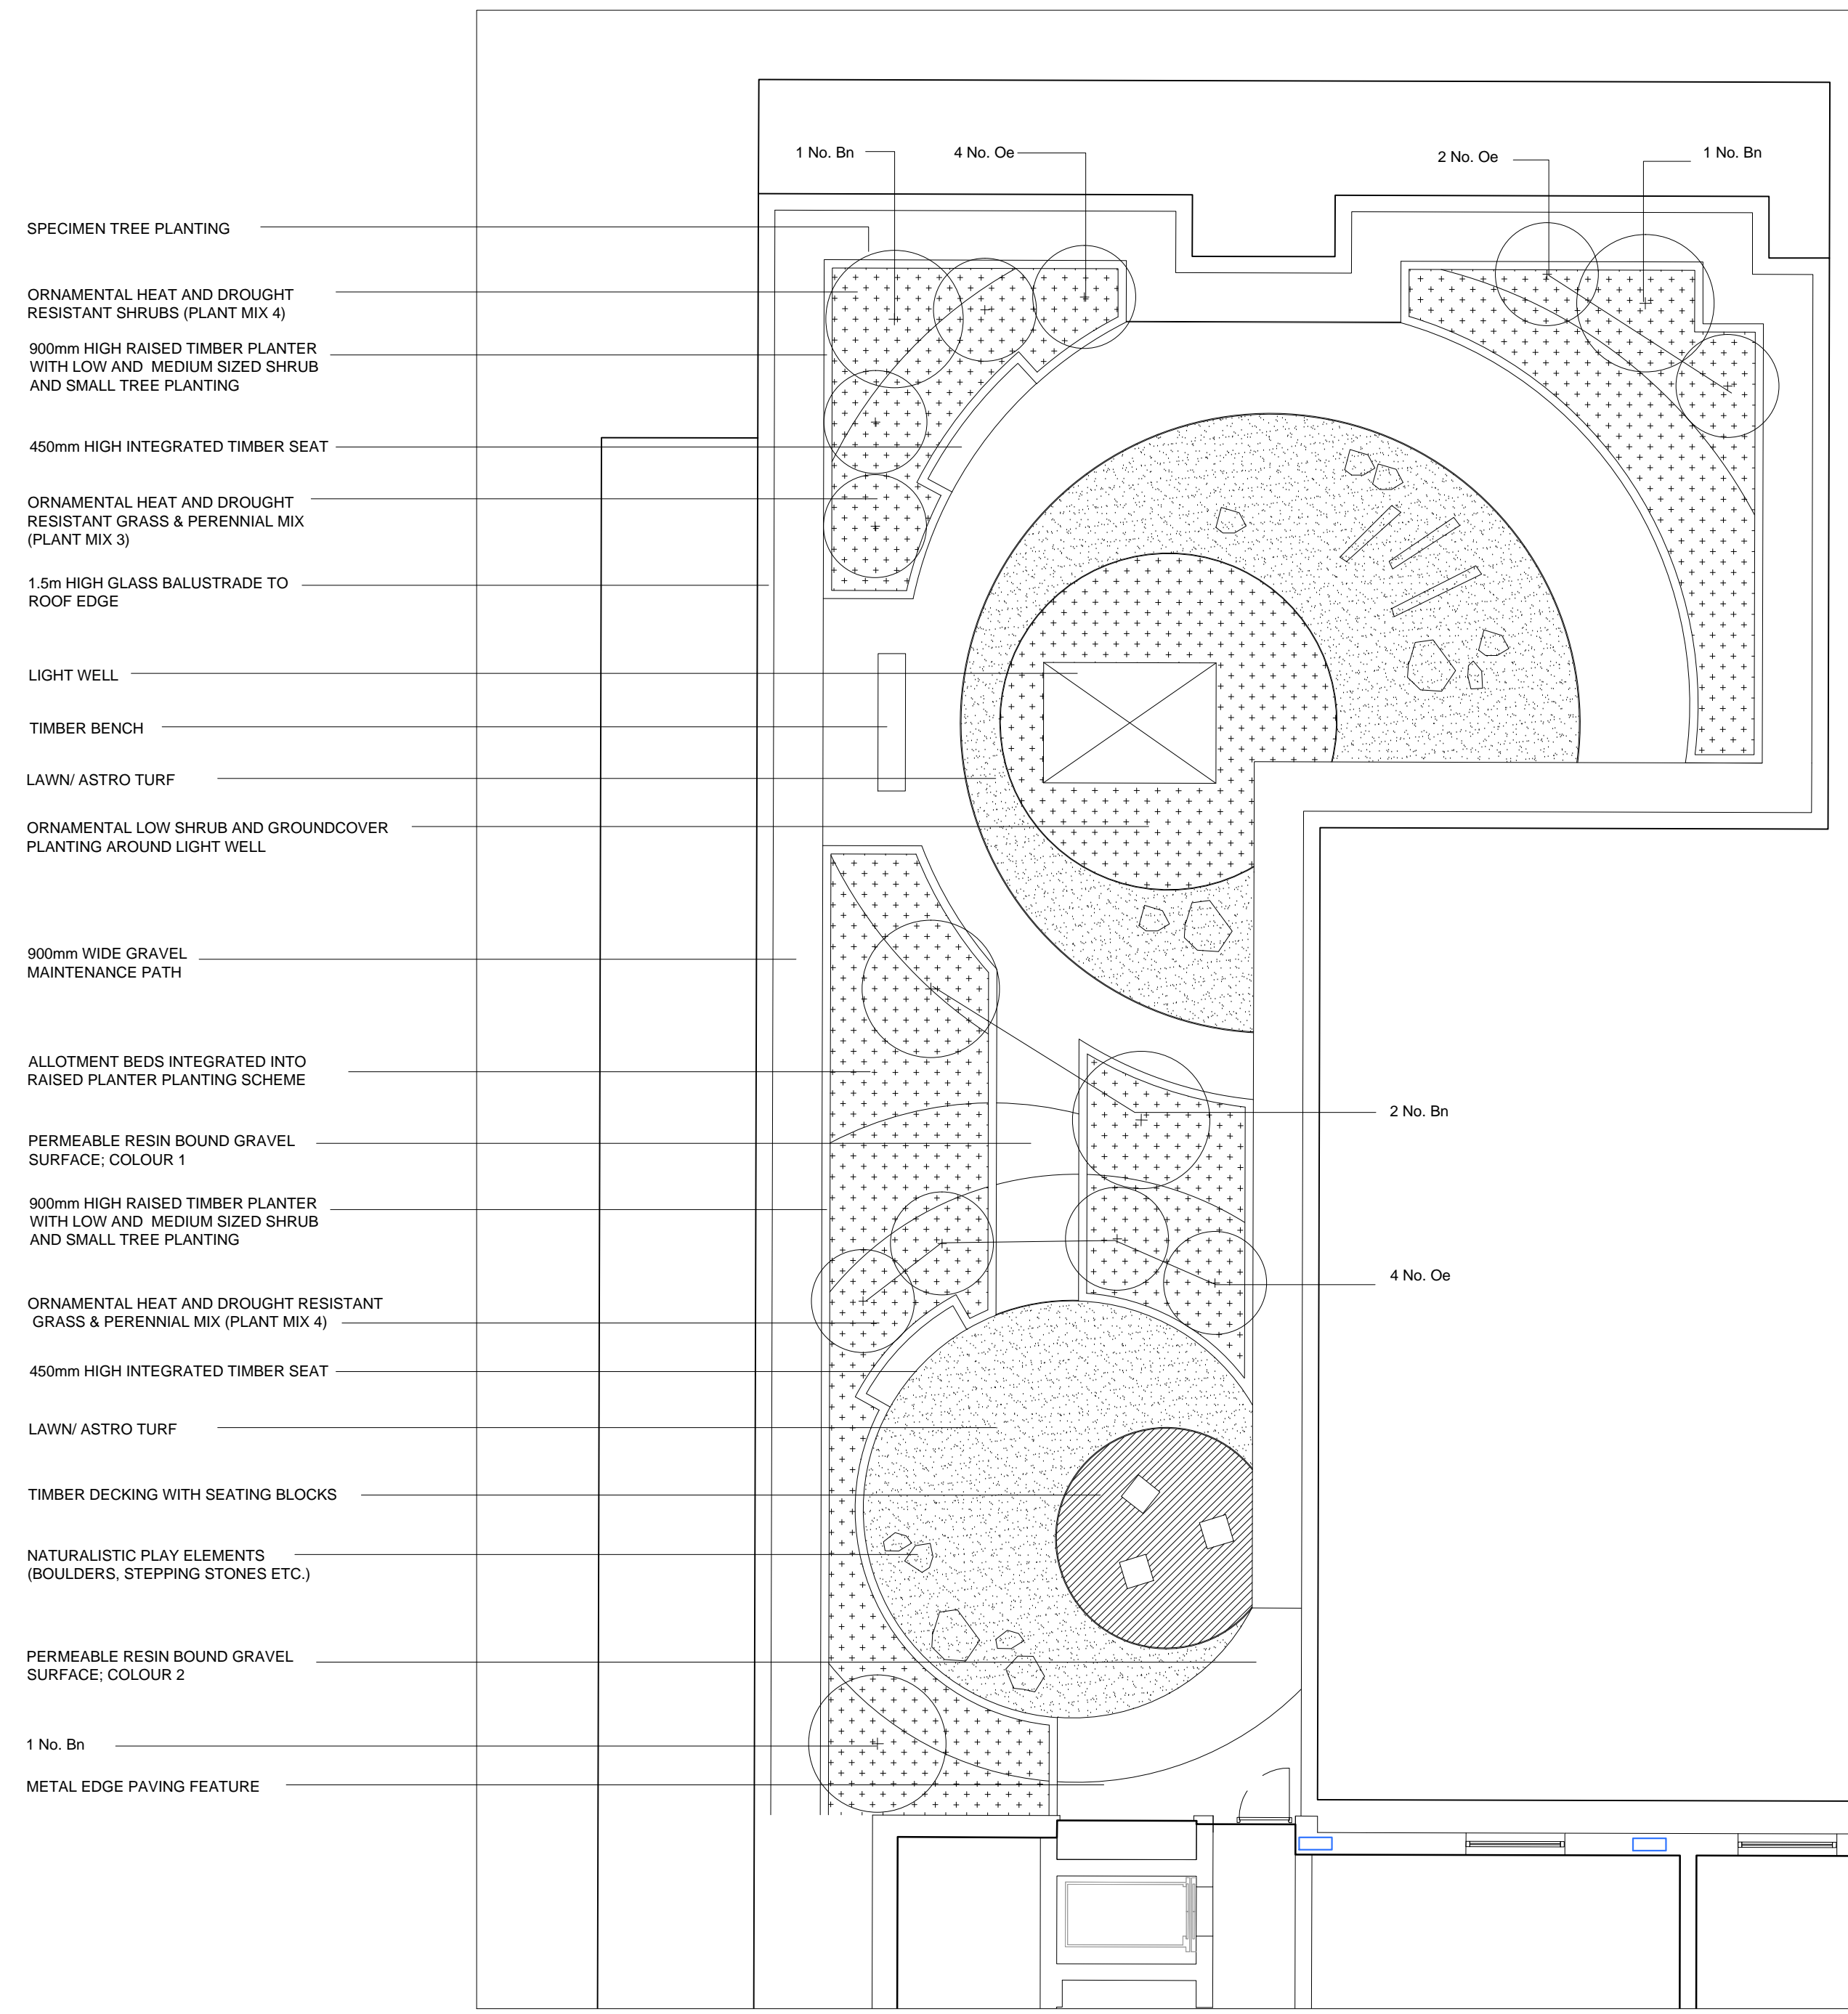

1 WESTERN ROOFGARDEN
SCALE: 1:100

PLANT LIST

Code	Plant Name	Height	Width	Notes	As Shown
TM3 Roof Garden Trees					
Bn	Betula nigra 'Heritage'	400-500cm H	RB	Multi-stem	As Shown
Oe	Olea europea	14-16cm G	Pot	Extra wide spacing	As Shown
PM4 Roof Garden Plant Mix					
	Pyracantha coccinea 'Red column'				
	Potentilla fruticosa 'Goldfinger'				
	Salix rosmarinifolia				
	Allium christophii				
	Allium hollandicum				
	Stachys byzantina				
	Calamagrostis x acutiflora				
	Miscanthus sinensis 'Gracillimus'				
	Deschampsia cespitosa				
	Echinacea purpurea				
	Hebe 'Autumn Glory'				
	Hebe 'Clear Skies'				
	Lavendula angustifolia 'Hidcote'				
	Nepeta x faassenii 'Six Hills Giant'				
	Pennisetum alopecuroides 'Hamel'				
	Rudbeckia fulgida 'Goldsturm'				
	Stipa arundinacea				
	Sedum spectabile				
	Salvia nemerosa				

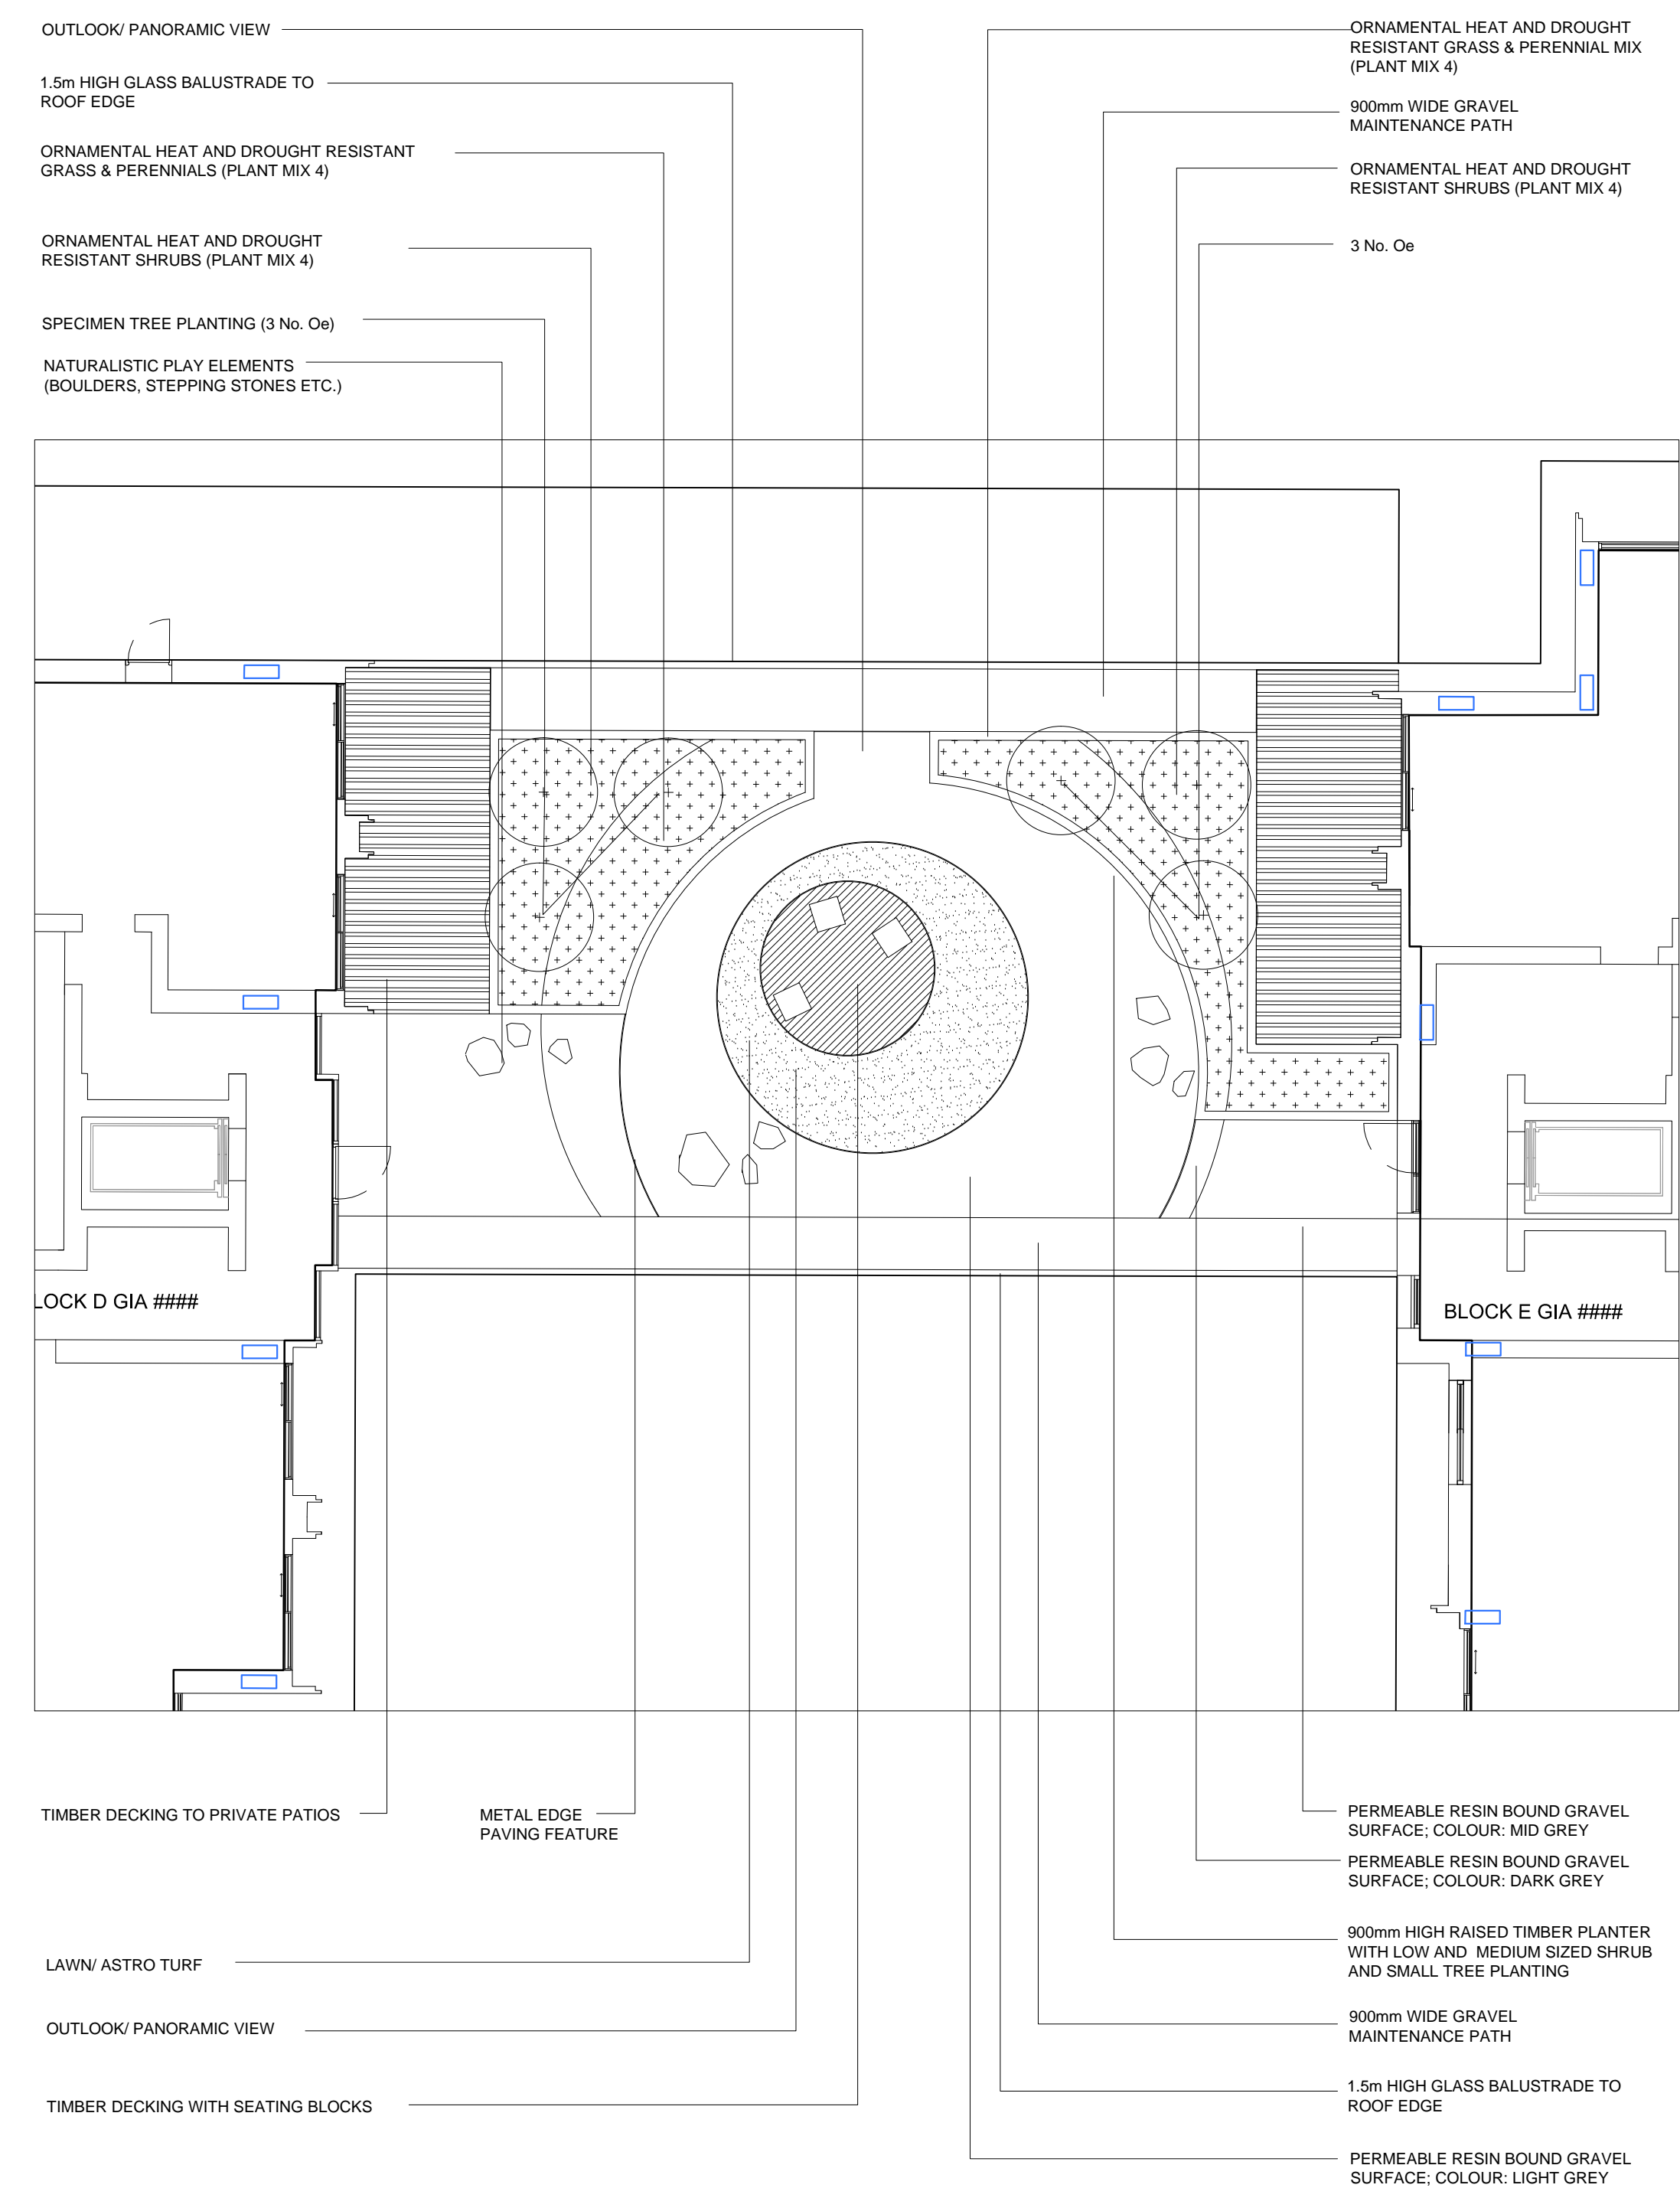

2 EASTERN ROOF GARDEN
SCALE: 1:100

Notes:
Do not scale, use figure dimensions only.
For materials refer to the specification.
For all construction details refer to specification and engineers documentation.
Contact utility companies for location of services. Please check precise location before undertaking any works on site.

© Copyright Outerspace (Urban Design) Ltd

Revisions:

Rev.	Description	Dwn.	Chk.	Date
---	---	---	---	YYYY.MM.DD
---	---	---	---	---
---	---	---	---	---
A	PLANT LIST ADDED	BS	RB	2013.10.25



urban + landscape design
the boathouse 27 ferry road
teddington middlesex tw11 9nn
t. 00 44 (0)20 8973 0070 e. info@outerspaceuk.com

Client Barratt West London		Project No LN00332	
Project 79 Camden Road		Dwg No L-202	
Drawing Title ROOF GARDENS		Status PLANNING	
Date 2013.10.18	Scale 1:100 @ A1	Rev A	Dwn by: Chk by: BS RB