

NEW MULTISTEM TREE & SHRUB PLANTING WITH MIXED GROUND COVER UNDERPLANTING PLANTED WITH REFERENCE TO ARBORICULTURAL METHOD STATEMENTS

0.6m HIGH CLIPPED BUXUS HEDGING BORDERING LIGHTWELL

1.5m HIGH TAXUS HEDGING GIVING PRIVACY TO DWELLINGS


6No. CONTAINERS ON GRAVEL WITH CLIPPED BUXUS BALLS & SUBTLE UPLIGHTING

2No. PRUNUS AVIUM MULTISTEM TREES 400/450 TO FRAME ENTRANCE

NON SLIP SURFACE TO RAMP & LANDINGS RAMP GRADIENTS 1:20

NEW PEDESTRIAN GATES & RAILINGS TO ARCHITECTS DETAILS


NEW DECORATIVE PLANTING

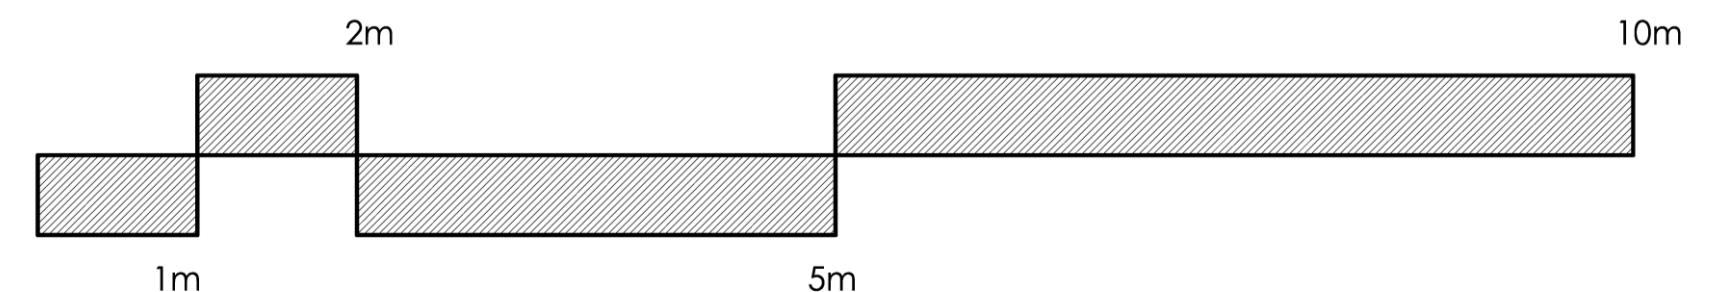

**NOTE:** 1 This drawing to be read in conjunction with all relevant architect's and engineers drawings and the specification.  
 2 Any discrepancies or details on or between these drawings must be drawn to the attention of the landscape architect (and to the architect or engineer as appropriate) in writing for clarification.

3 All dimensions are in millimetres unless otherwise noted.  
 4 This drawing is the copyright of Bowles & Wyer (and other consultants where parts of their drawings have been incorporated) and cannot be reproduced or used without their written permission.

**STATUS:**  
**PLANNING**

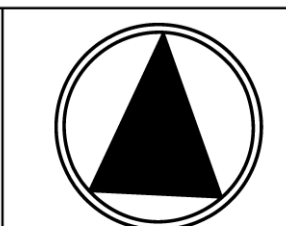

**BOWLES & WYER**  
 5 Williams Court, Tunnel Way, Pitstone, Nr. Leighton Buzzard, LU7 9GJ  
 Tel: 01296 662439 Fax: 01296 663959 Email: admin@bowleswyer.co.uk

Description  
 NEW END HAMPSTEAD, LONDON  
 Drawn JS Checked JW

Drawing Name FRONT LANDSCAPE MASTERPLAN  
 Dwg number 1375-11-01 Rev I  
 Scale 1:50@A1 Date 07.03.12