


NOTES  
DIMENSIONS TO BE CONFIRMED  
ON SITE

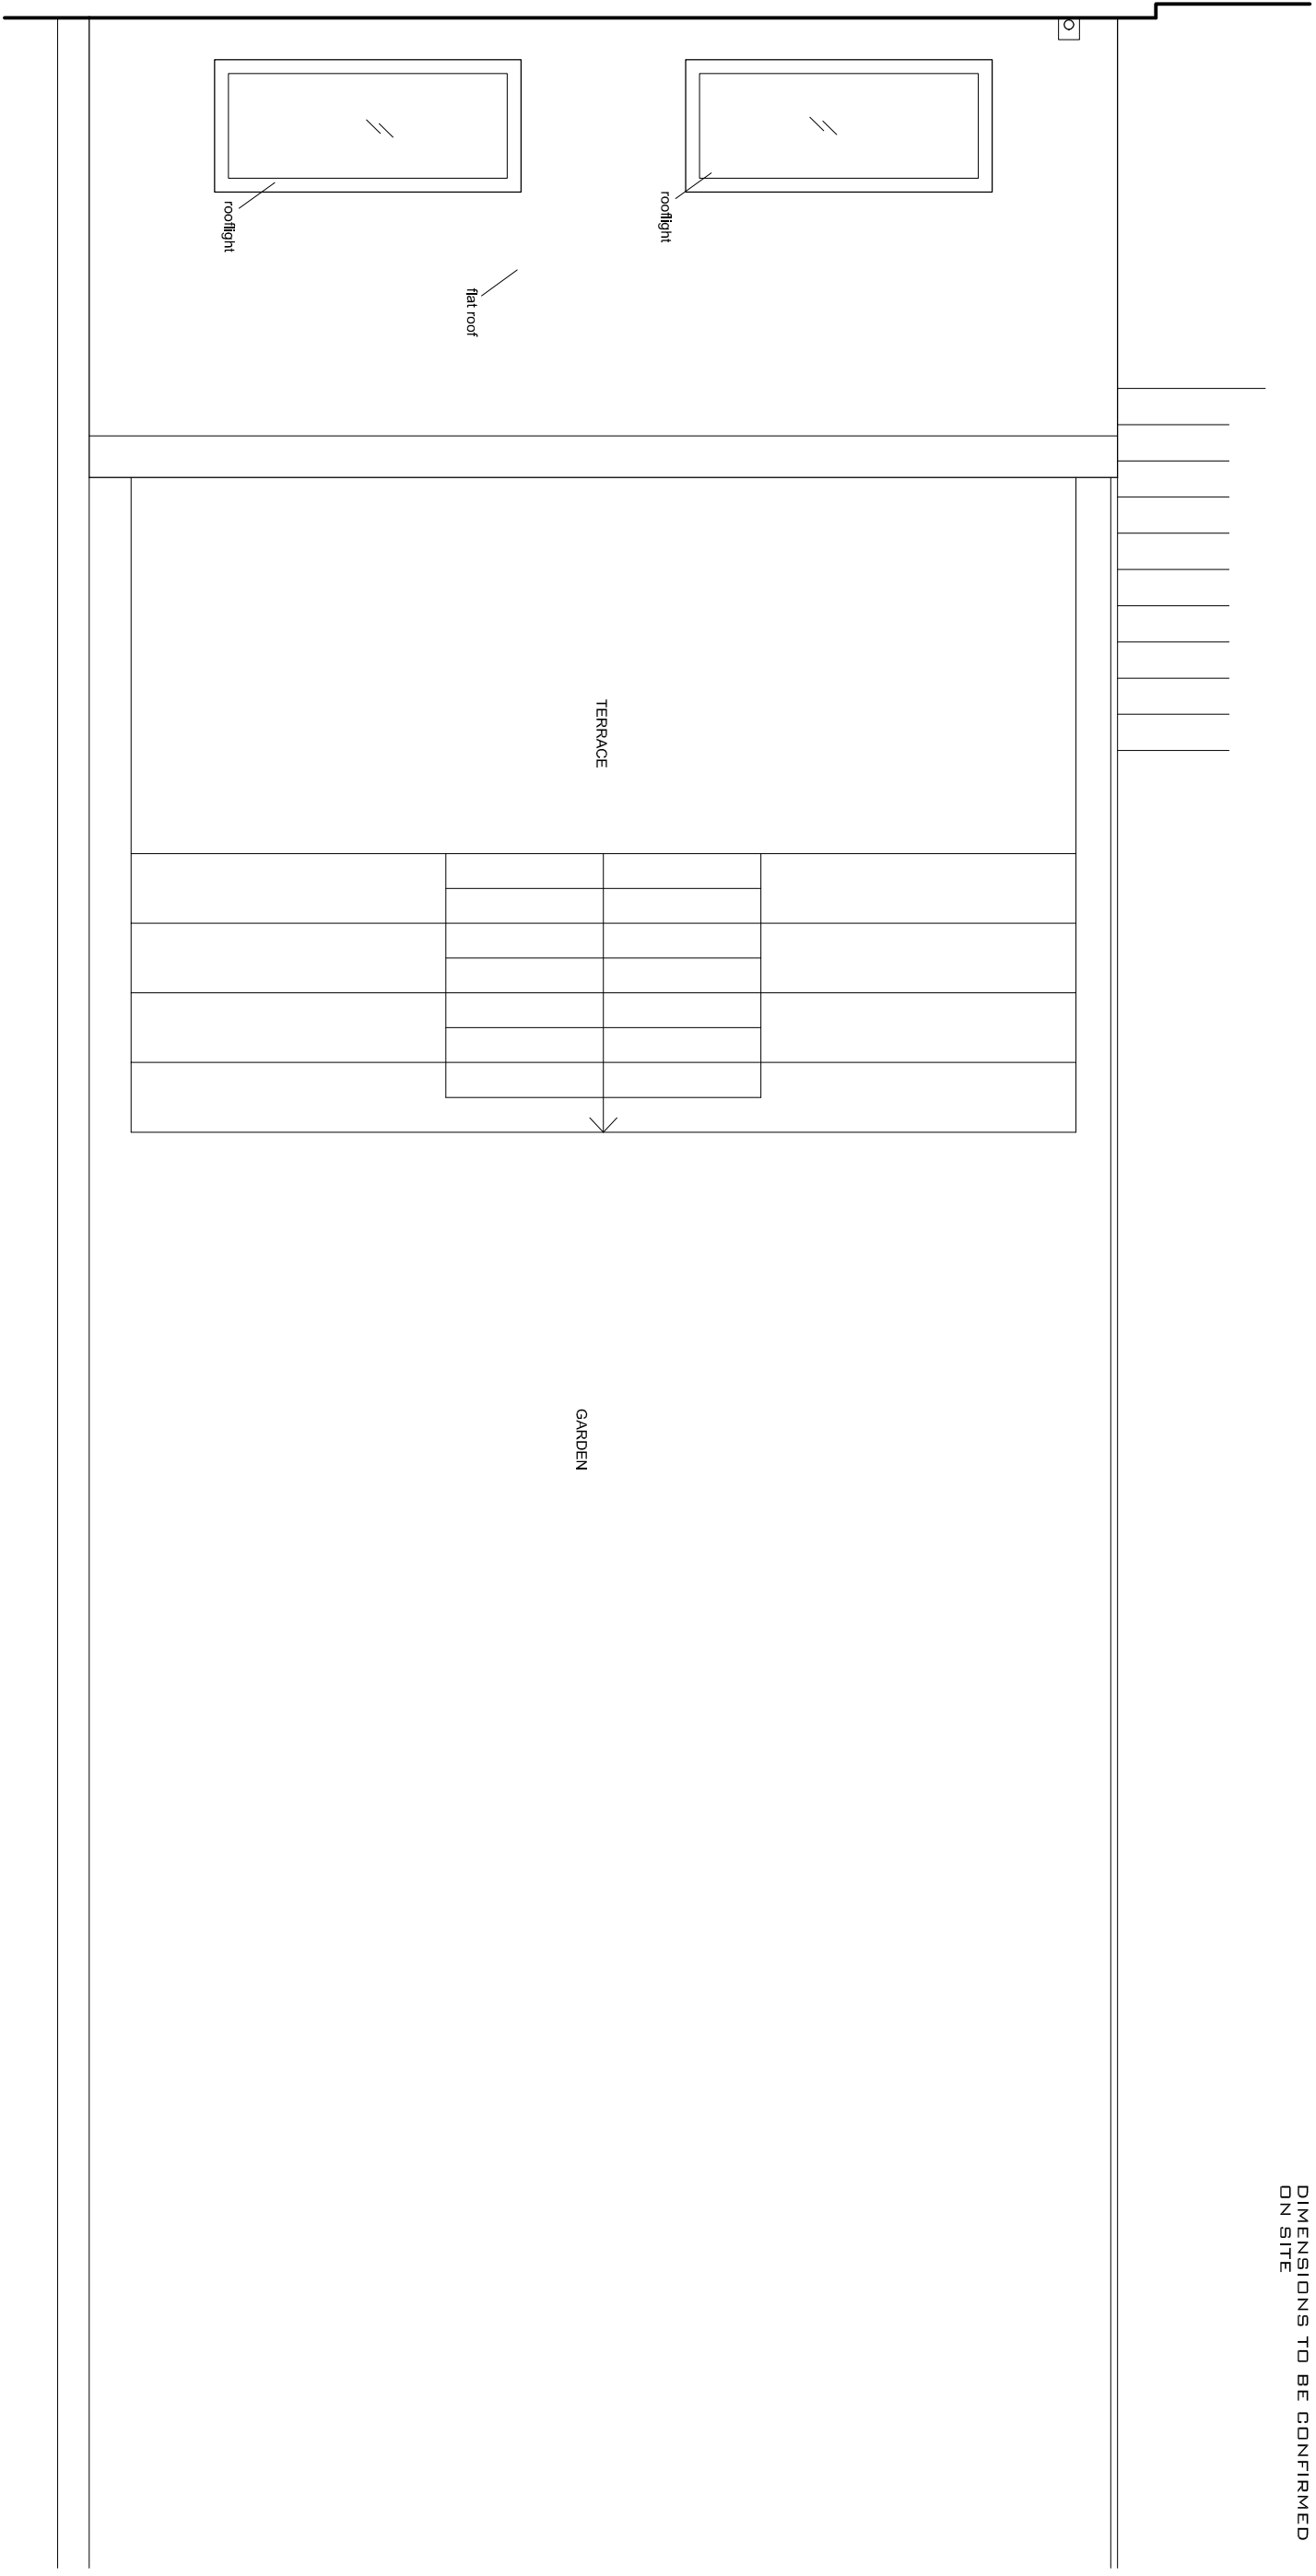

**DAVIES ARCHITECTURE LTD**

28 ELLIOTT SQ  
LONDON, NW3 3SU  
TEL 020 7483 0669

**JOB**  
MR&MRS SOMERVILLE  
63 HAVERSTOCK HILL  
LONDON NW3

**TITLE**  
PROPOSALS  
PLAN  
ROOF

**DATE** 27.11.13  
**SCALE** 1:50 @A3

**DRAWING NO** HAV-PL-GA-02

