




NOTES  
DIMENSIONS TO BE CONFIRMED  
ON SITE

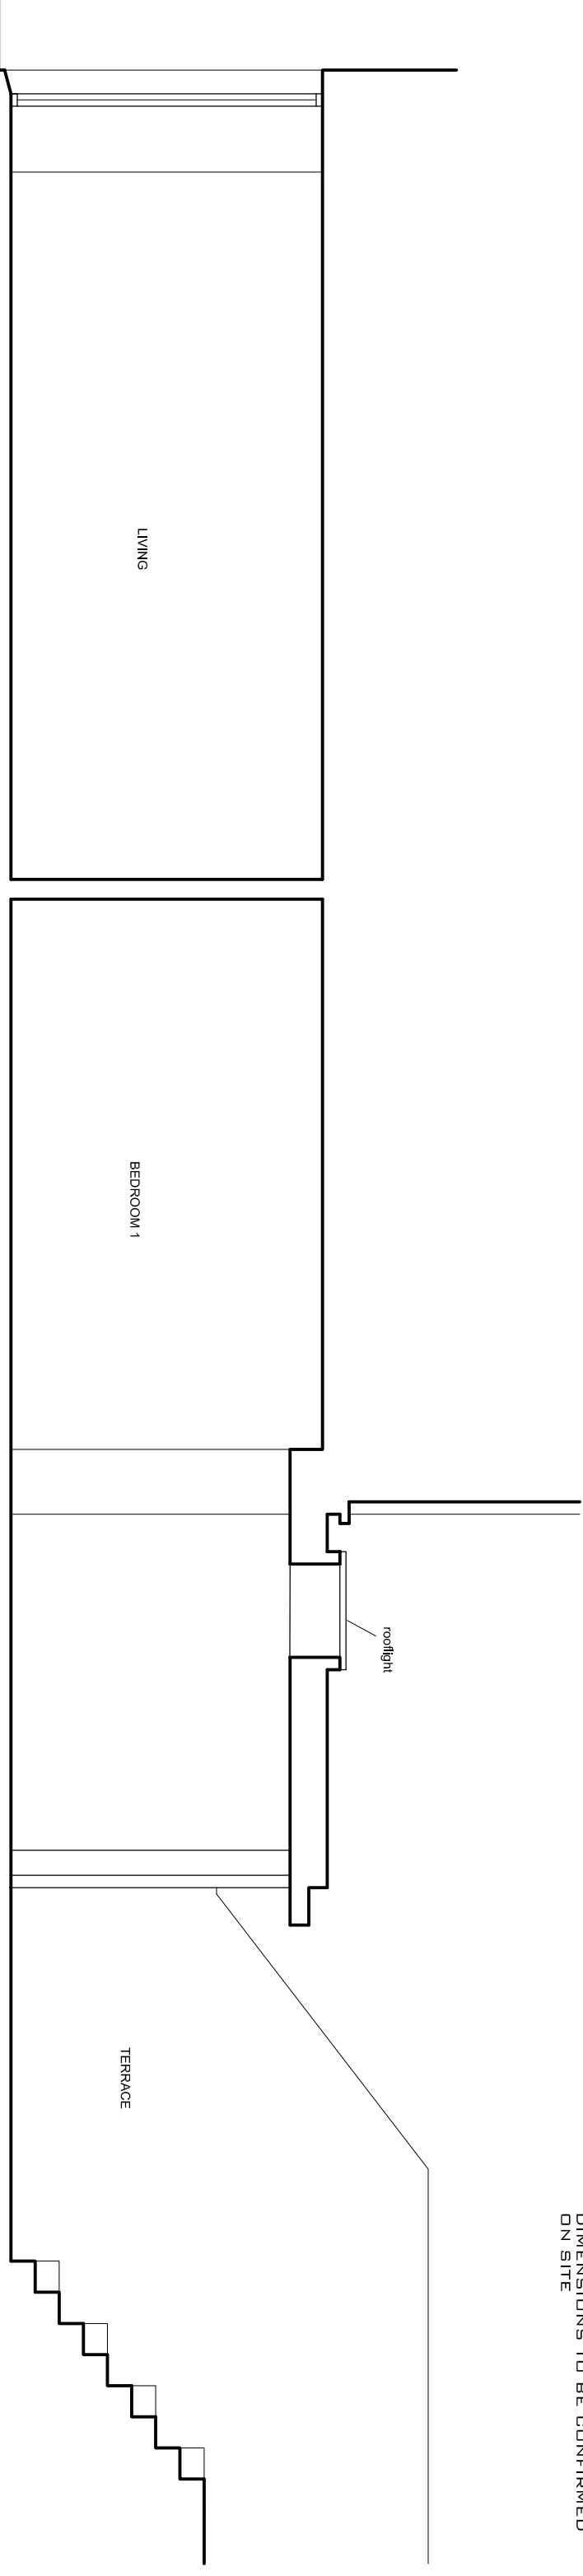

SECTION A

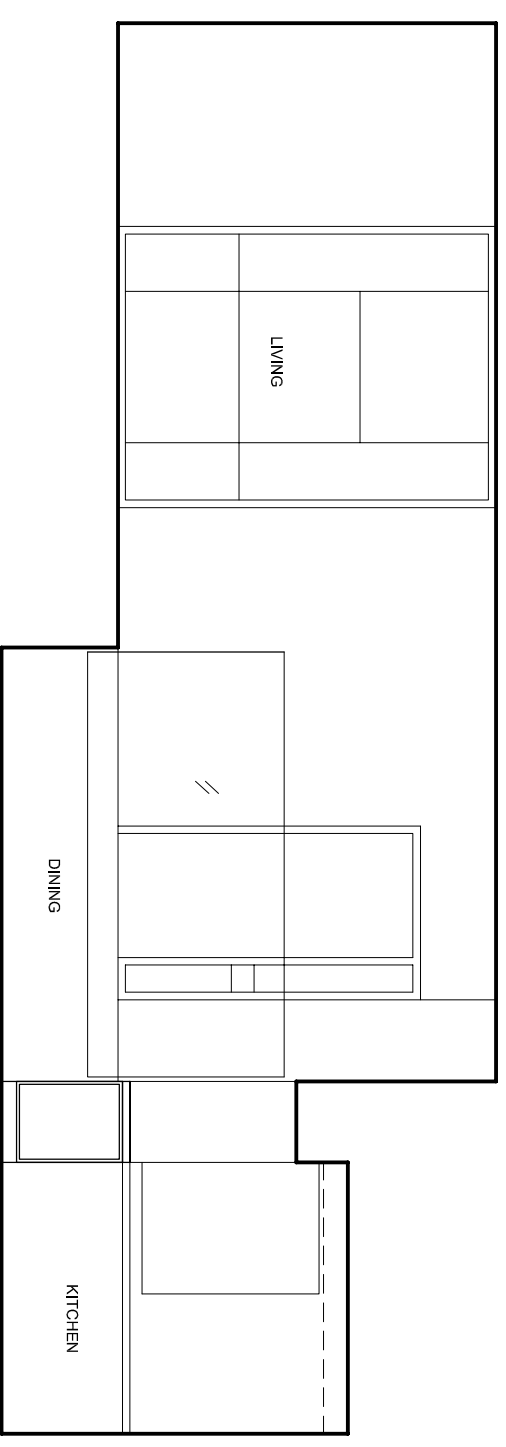

SECTION B

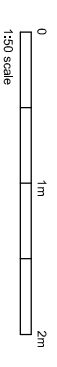

<b>DAVIES ARCHITECTURE LTD</b>
28 ELLIOTT SQ LONDON, NW3 3SU TEL 020 7483 0669
<b>JOB</b> MR&MRS SOMERVILLE 63 HAVERSTOCK HILL LONDON NW3
<b>TITLE</b> PROPOSALS SECTIONS A,B
<b>DATE</b> 27.11.13
<b>SCALE</b> 1:50 @A3
<b>DRAWING NO</b> HAV-PL-GA-03