


Do not scale off this drawing.  
Figured dimensions only to be used.

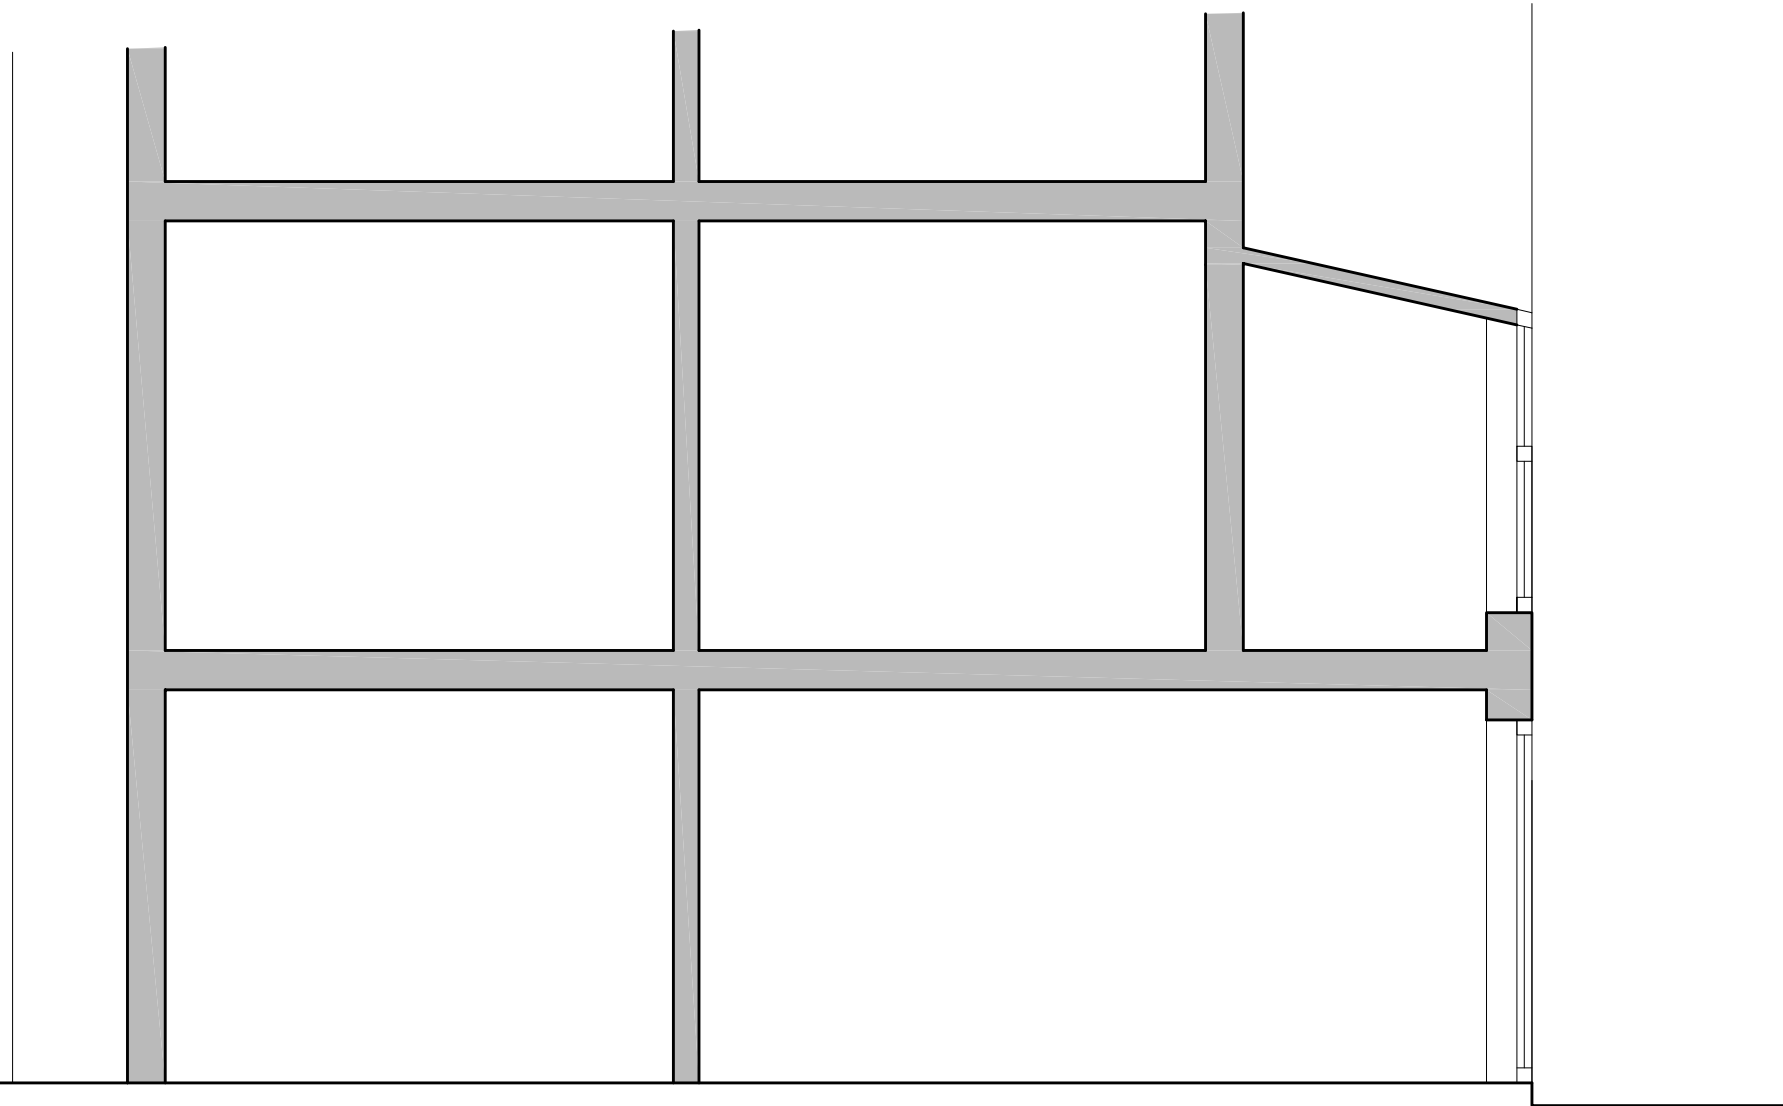

Revision: Date:      Notes:

Revision	Date	Notes

**WATKINSON+COSGRAVE**  
CHARTERED BUILDING SURVEYORS  
CONSULTANT STRUCTURAL ENGINEERS

LINTON HOUSE  
39-51 HIGHGATE ROAD  
LONDON NW5 1RT

Tel: 020 7485 6016 Fax: 020 7284 4058  
Email: info@watcos.co.uk

Site Address:

**8A GARDNOR ROAD  
LONDON NW3**

Drawing Title:

**SECTION A-A  
AS PROPOSED**

Date:

**SEPTEMBER 2013**

Scale:

**1:50 @ A3**

Drawn By:

**NS**

Drawing No:

**4676/P6**

Revision No:

**A**