


NOTES
 The Contractor must verify all dimensions at the site before setting out.
 Any discrepancies should be reported to the Contract Administrator before proceeding.
 DO NOT SCALE FROM THIS DRAWING

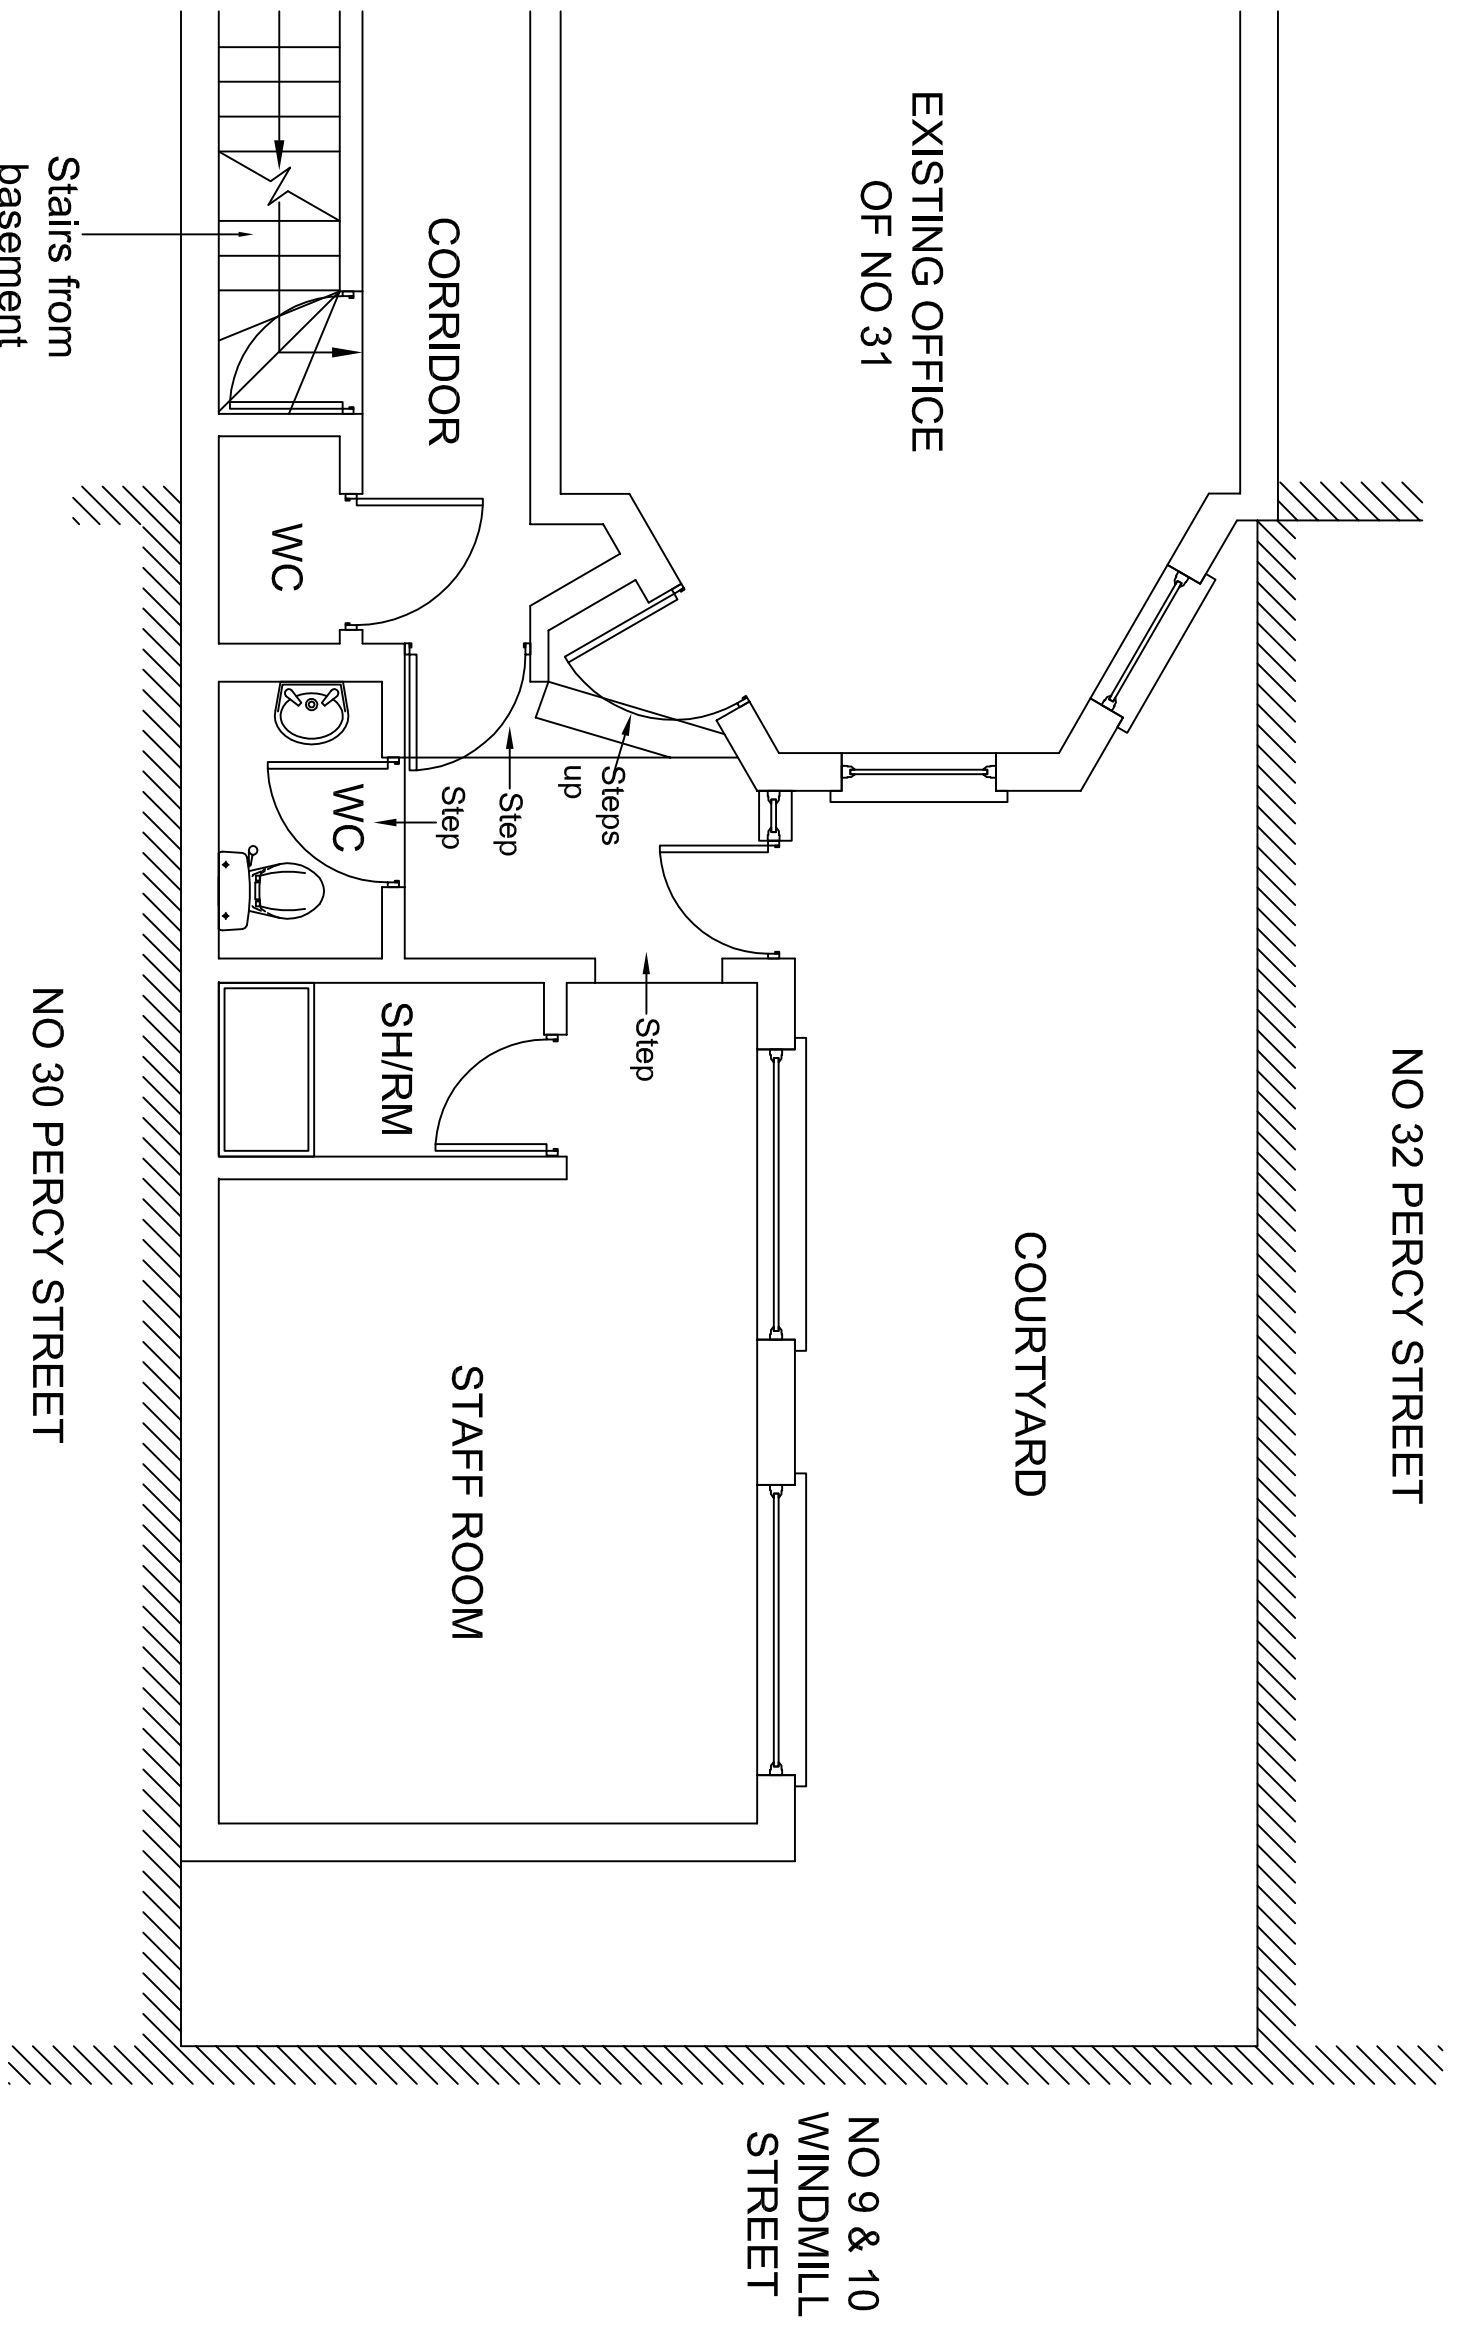

Rev	Revision notes	Initials	Date
-	-	-	-

GDC DESIGN LTD
 CHARTERED ARCHITECT
 Tel: 01895 251323
 Mob: 07976 732636
 g.d.callon1@btinternet.com

PROJECT
 31 PERCY STREET, CAMDEN
 NEW 2-BED TWO STOREY APARTMENT

DESCRIPTION
 EXISTING GROUND FLOOR

SCALE	1:50 @ A3	DRAWN BY	SAM, GC	CHECKED BY	GC	DATE	24/11/12
DRAWING NO.	31 PS / P / 04	REV.					