



NOTES
 The Contractor must verify all dimensions at the job before setting out.
 If any discrepancy is found, the Contractor must immediately report it to the Contract Administrator before proceeding.
 DO NOT SCALE FROM THIS DRAWING

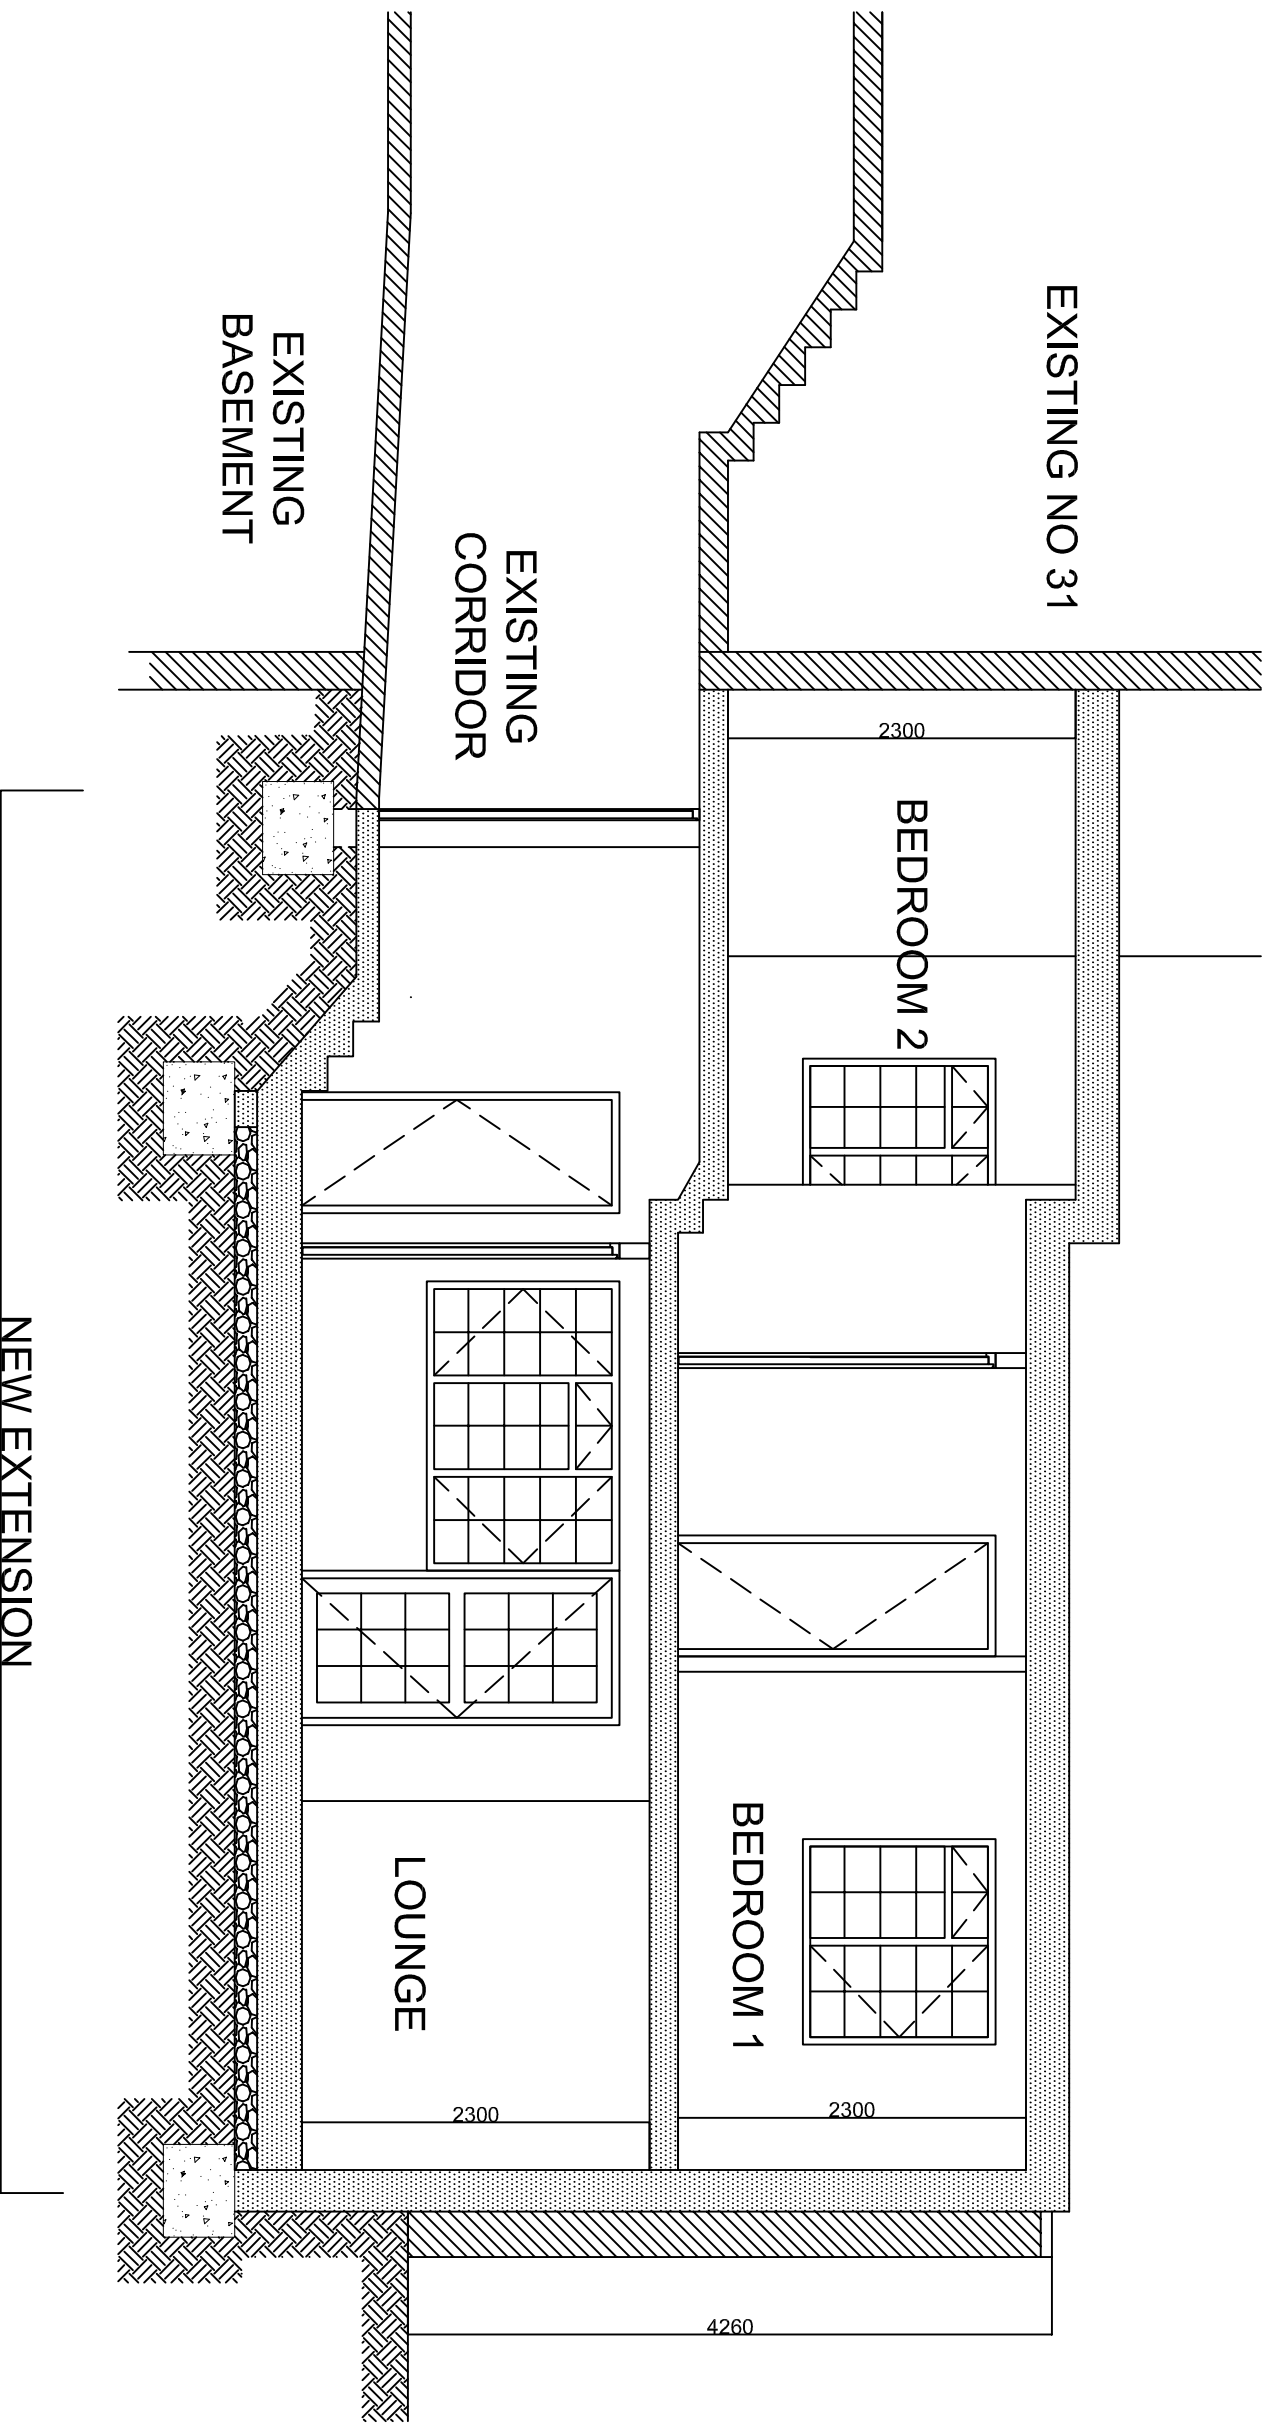

SECTION AA

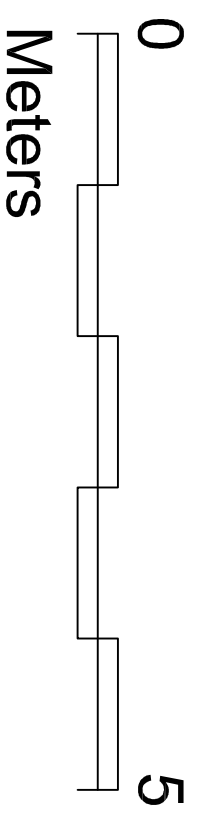

Rev	Revision notes	Initials	Date
-	-	-	-



GDC DESIGN LTD
 CHARTERED ARCHITECT
 Tel: 01895 251323
 Mob: 07976 732636
 g.d.callon1@btinternet.com

PROJECT
 31 PERCY STREET, CAMDEN
 NEW 2-BED TWO STOREY FLAT DEVELOPMENT

DESCRIPTION
 PROPOSED SECTION AA

SCALE	DRAWN BY	CHECKED BY	DATE
1:50 @ A3	SAM	GC	13/03/13
DRAWING NO.	REV.		
31 PS / P / 08			