



NOTES
 The Contractor must verify all dimensions at the site before setting out.
 All dimensions are given in millimetres unless otherwise stated.
 Be reported to the Contract Administrator before proceeding.
 DO NOT SCALE FROM THIS DRAWING

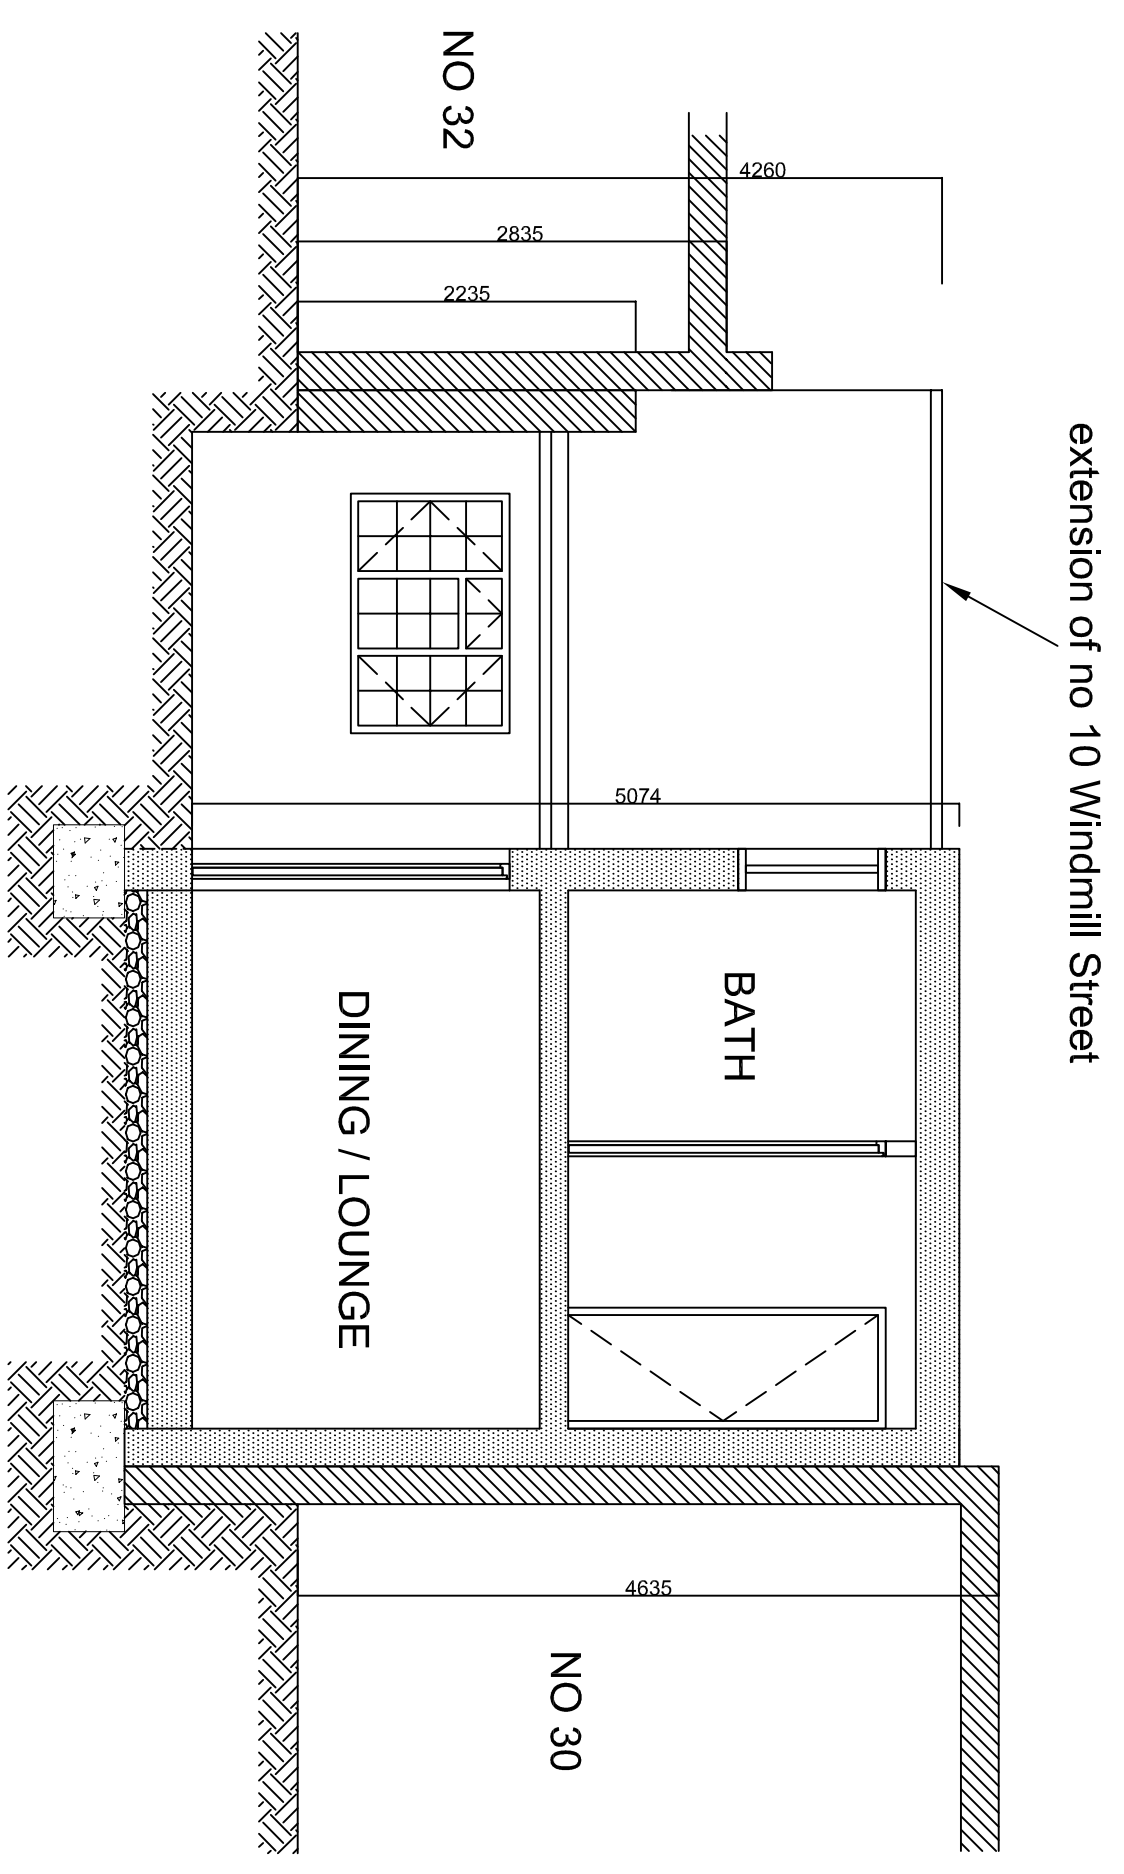

SECTION CC

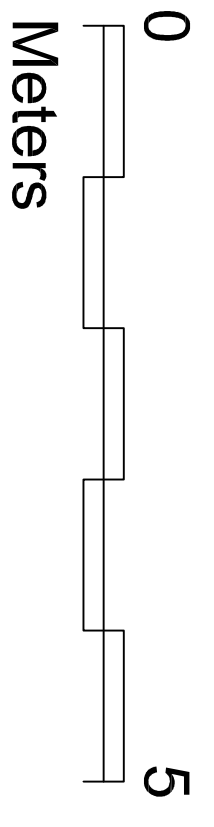

Rev	Revision notes	Initials	Date
-	-	-	-



GGC DESIGN LTD
 CHARTERED ARCHITECT
 Tel: 01895 251323
 Mob: 07976 732636
 g.g.callon1@bhhamet.com

PROJECT
 31 PERCY STREET, CAMDEN
 NEW 2-BED TWO STOREY APARTMENT

DESCRIPTION
 PROPOSED SECTION C-C

SCALE	DRAWN BY	CHECKED BY	DATE
1:50 @ A3	SAM	GC	13/03/13
DRAWING NO.	REV.		
31 PS / P / 10			